


STIPULATION FOR REUSE
 THE INFORMATION CONTAINED HEREIN IS THE PROPERTY OF HARRISON FRENCH & ASSOCIATES, LTD. IT IS TO BE USED ONLY FOR THE PROJECT AND SITE SPECIFICALLY IDENTIFIED HEREIN. IT IS NOT TO BE REPRODUCED, COPIED, OR TRANSMITTED IN ANY FORM OR BY ANY MEANS, ELECTRONIC OR MECHANICAL, INCLUDING PHOTOCOPYING, RECORDING, OR BY ANY INFORMATION STORAGE AND RETRIEVAL SYSTEM, WITHOUT THE WRITTEN PERMISSION OF HARRISON FRENCH & ASSOCIATES, LTD. ANY REUSE OF THIS INFORMATION FOR ANY OTHER PROJECT OR FOR ANY OTHER PURPOSE WITHOUT THE WRITTEN PERMISSION OF HARRISON FRENCH & ASSOCIATES, LTD. IS STRICTLY PROHIBITED. HARRISON FRENCH & ASSOCIATES, LTD. ACCEPTS NO LIABILITY FOR ANY ERRORS OR OMISSIONS. THIS DRAWING IS THE PROPERTY OF HARRISON FRENCH & ASSOCIATES, LTD. AND IS TO BE KEPT IN CONFIDENCE. IT IS NOT TO BE REPRODUCED OR TRANSMITTED IN ANY FORM OR BY ANY MEANS, ELECTRONIC OR MECHANICAL, INCLUDING PHOTOCOPYING, RECORDING, OR BY ANY INFORMATION STORAGE AND RETRIEVAL SYSTEM, WITHOUT THE WRITTEN PERMISSION OF HARRISON FRENCH & ASSOCIATES, LTD.


Cumberland
 STOREFRONT
 Store Number: 9747
 8090 US 1
 Micco, FL 32976
 JOB NUMBER: 41-17-00190

ISSUE BLOCK	
CLIENT REVIEW	08/30/19
100%	09/27/19

CHECKED BY:	JEO
DRAWN BY:	ZC
DOCUMENT DATE:	9/27/19

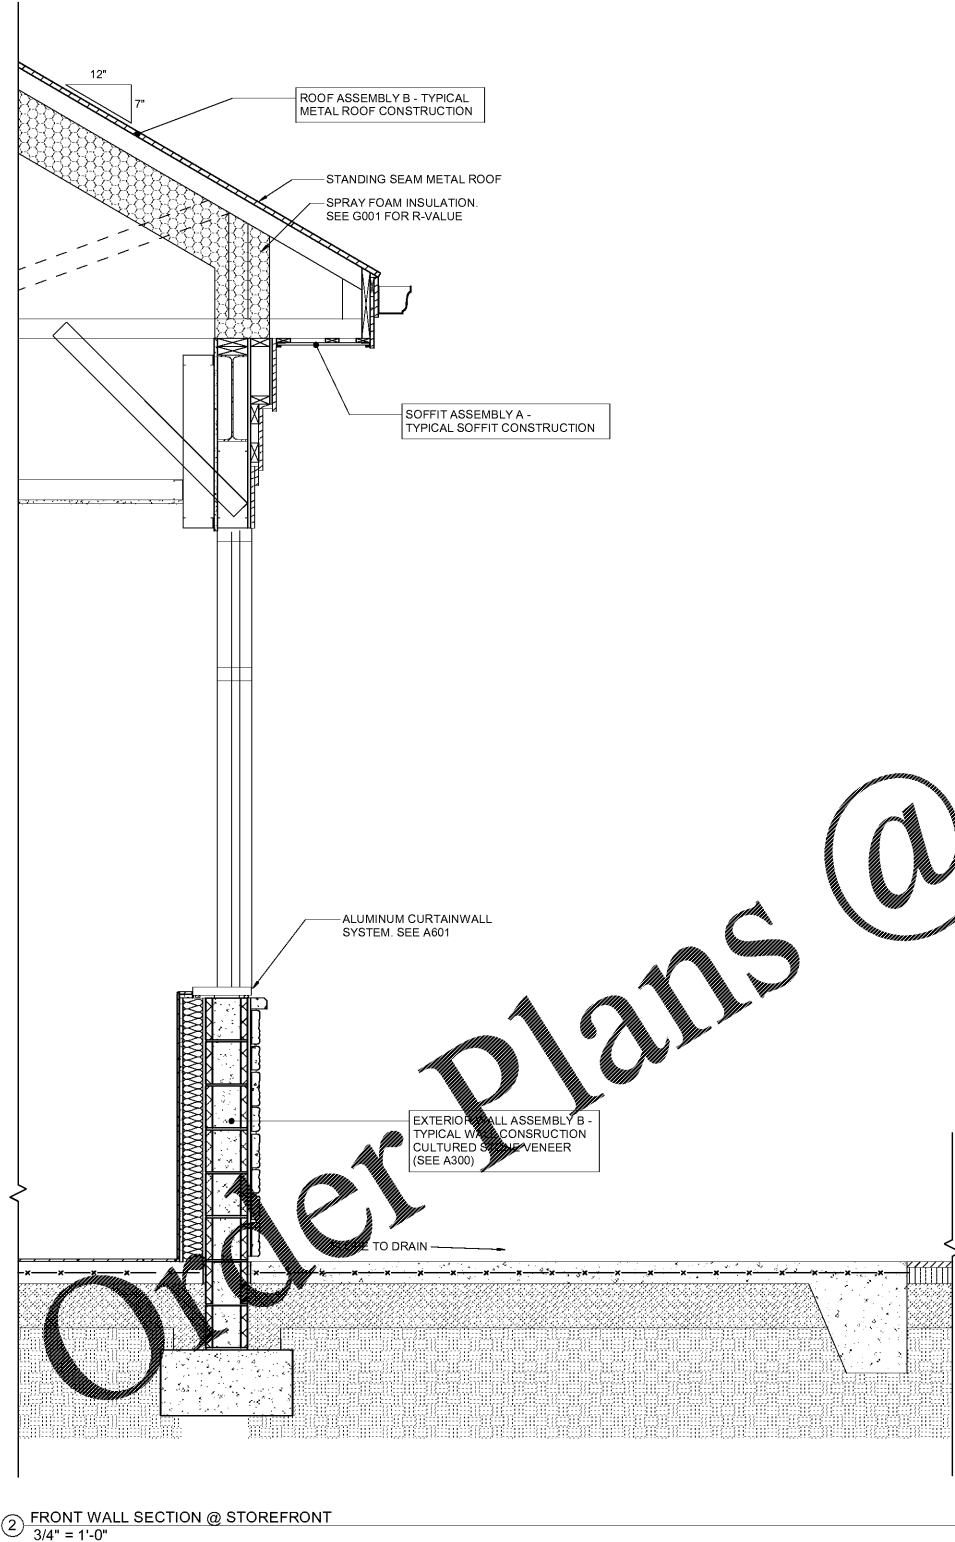

② FRONT WALL SECTION @ STOREFRONT
 3/4" = 1'-0"

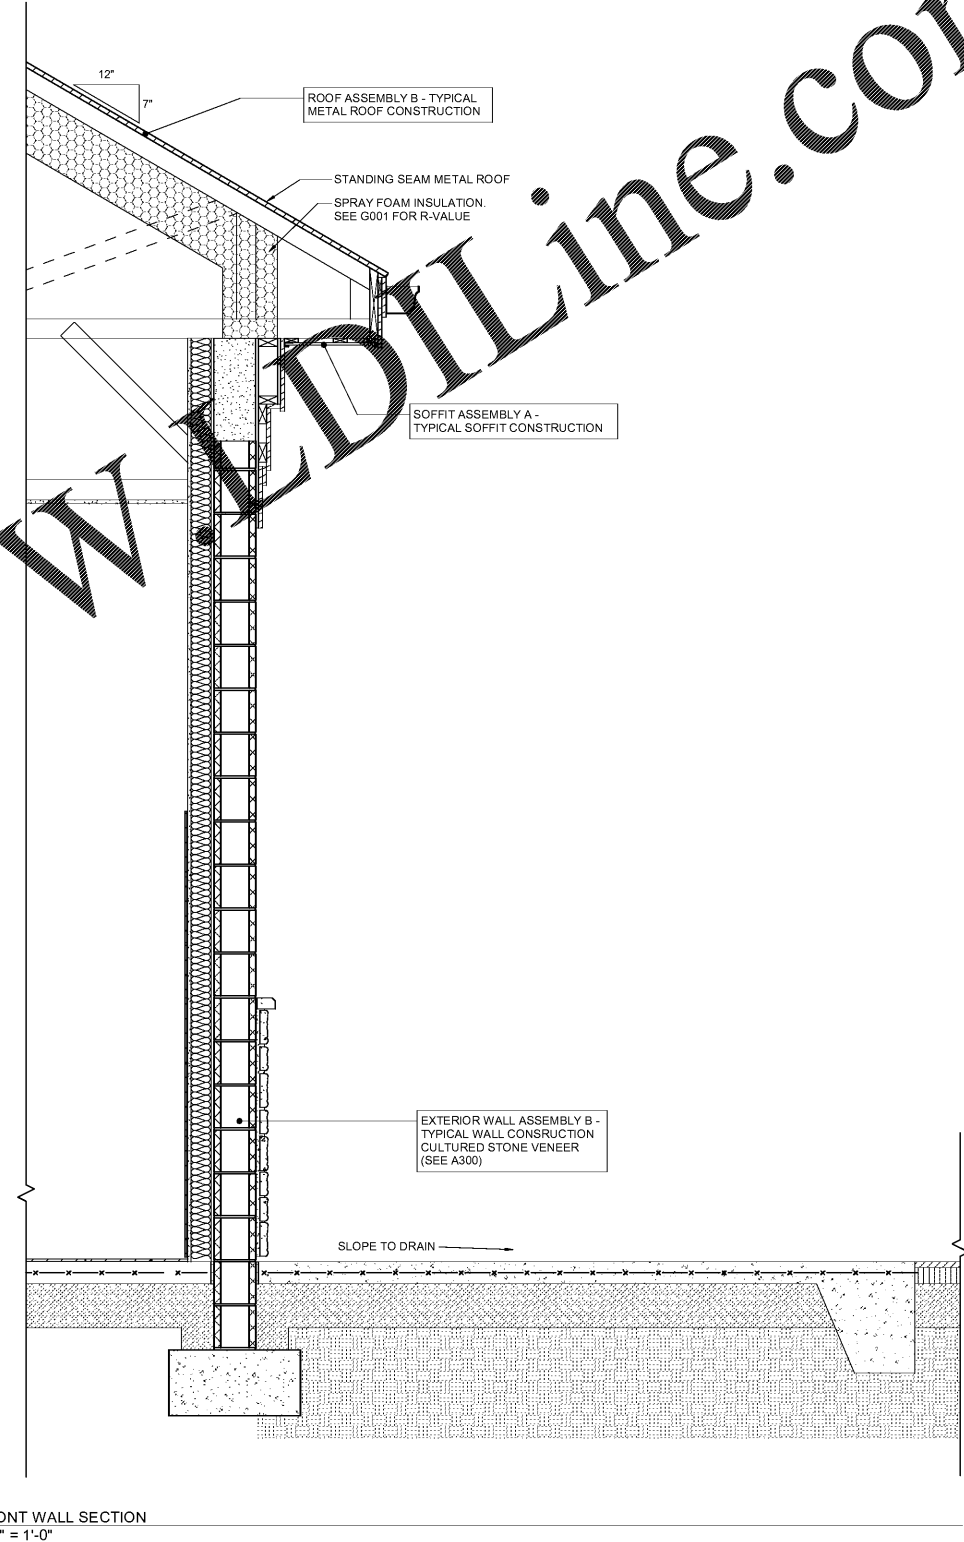

① FRONT WALL SECTION
 3/4" = 1'-0"

NOTE:
 1. NOTES AS INDICATED ARE TYPICAL FOR ALL WALL DETAILS UNLESS OTHERWISE NOTED.
 2. SEE A300 FOR TYPICAL WALL/ROOF ASSEMBLIES.
 3. SEE G001 FOR BUILDING ENVELOPE R-VALUES.

WALL SECTIONS

SHEET:
A312

Order Plans @ www.LDILine.com