


REFER TO A-5.2, M1.1, & M1.2 FOR ADDITIONAL INFO ON EXACT LOCATION OF HVAC UNITS, INCLUDING WALL MOUNTED UNITS

FOR REFERENCE ONLY

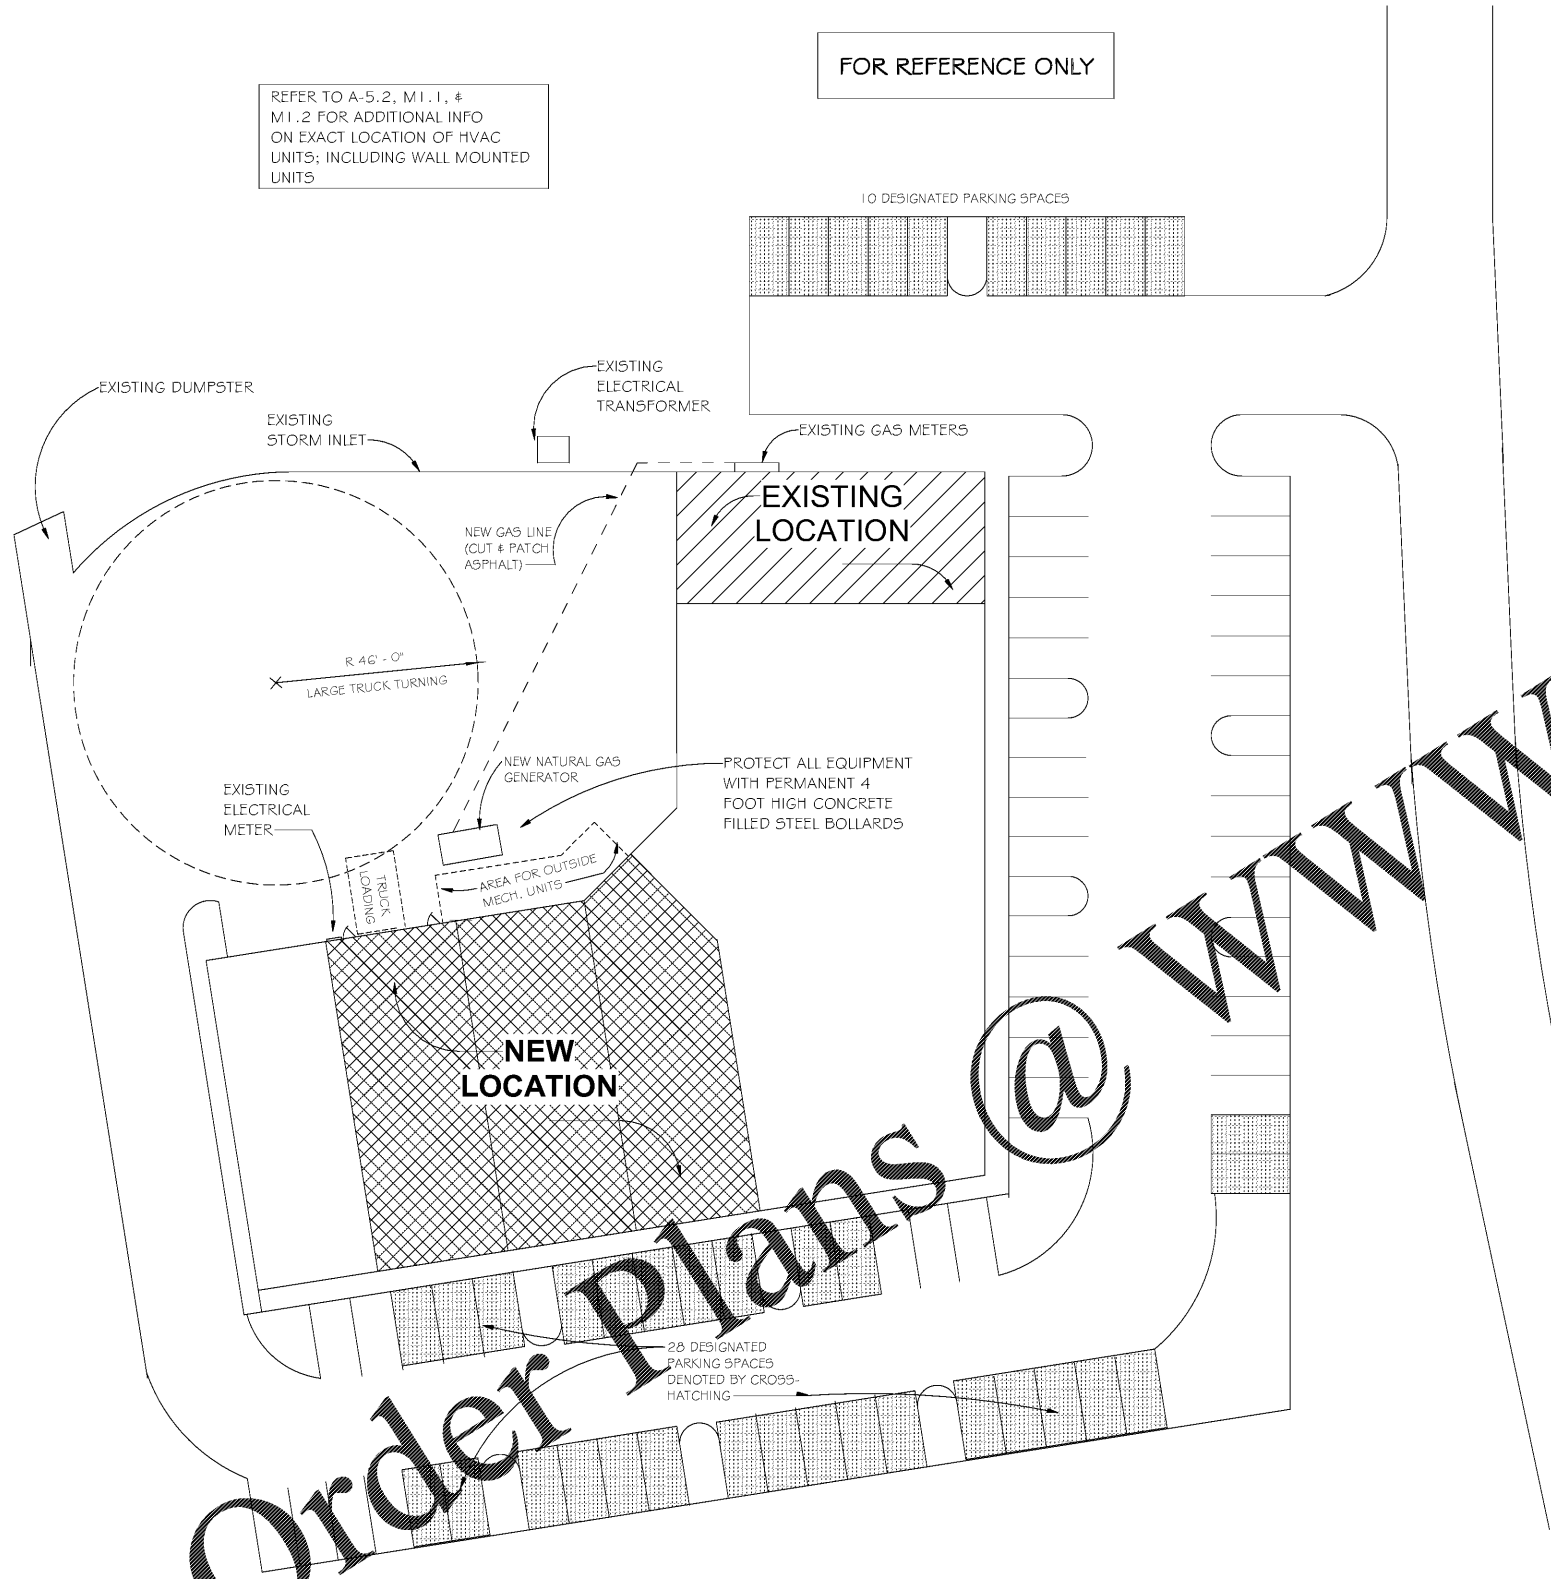

Order Plans @ www.LDILine.com

1 ARCHITECTURAL SITE PLAN
A-0.7 1" = 20'-0"



OFF STREET PARKING:

80 TOTAL EXISTING PARKING SPACES PROVIDED

INNOVATION COMPOUNDING:

11,449 SF (1 PARKING SPACE PER 300 SF) = 38 SPACES REQUIRED

OTHER REMAINING BUSINESS SHARE 42 SPACES

SHEET NOTES

- A. COORDINATE LOCATION OF DUMPSTER WITH OWNER & ADJACENT OWNERS TO AVOID CONFLICT WITH NORMAL BUSINESS OPERATIONS

CROSSFIELDS
CHIROPRACTIC OFFICE DESIGN

3265 Shavano Parkway Suite 30152
Dunwoody, GA 30134
Phone: 770.434.9200
Web: www.ChiropracticOfficeDesign.com

THIS DRAWING IS THE PROPERTY OF CROSSFIELDS, INC. AND ANY REPRODUCTION OR COPYING OF THIS DRAWING, IN WHOLE OR PART IS PROHIBITED WITHOUT WRITTEN PERMISSION.

**INNOVATION
COMPOUNDING**
DR. SHAWN HODGES
6095 PINE MOUNTAIN RD. SUITE 104
KENNESAW, GA 30152

REVISIONS:

NO.	DATE	DESCRIPTION

DRAWN BY: CMB CHECKED BY: CMB/SB

DATE: 09.24.19

PROJECT NUMBER: 17125-IC

SHEET NO:

A-0.7

FOR PERMIT