



FLOOR FINISH KEY	
NOTE: SUPPLIED AND INSTALLED BY GENERAL CONTRACTOR, UNLESS OTHERWISE NOTED	
SC:	SEALED CONCRETE, REFER TO SPECIFICATION
RB:	RESILIENT BASE 6" WALL BASE (BLACK)

**1 WALL/FLOOR FINISH PLAN**  
SCALE: 1/8"=1'-0"

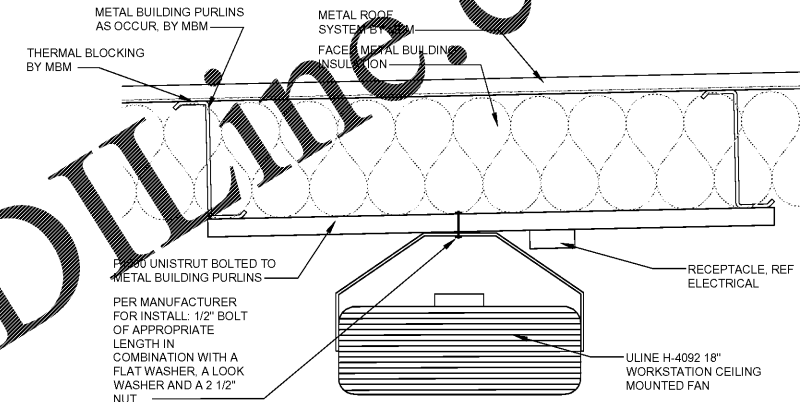

**5 CEILING MOUNTED FAN**  
SCALE: 1 1/2"=1'-0"

**REFLECTED CEILING PLAN NOTES:**  
1. LOCATE LIGHT FIXTURES CENTERED IN THE ROOM OR OVER DOOR AS APPLIES, UNLESS DIMENSIONS NOTE OTHERWISE  
2. SEE MECHANICAL AND ELECTRICAL SHEETS FOR SYMBOL SPECIFICATION

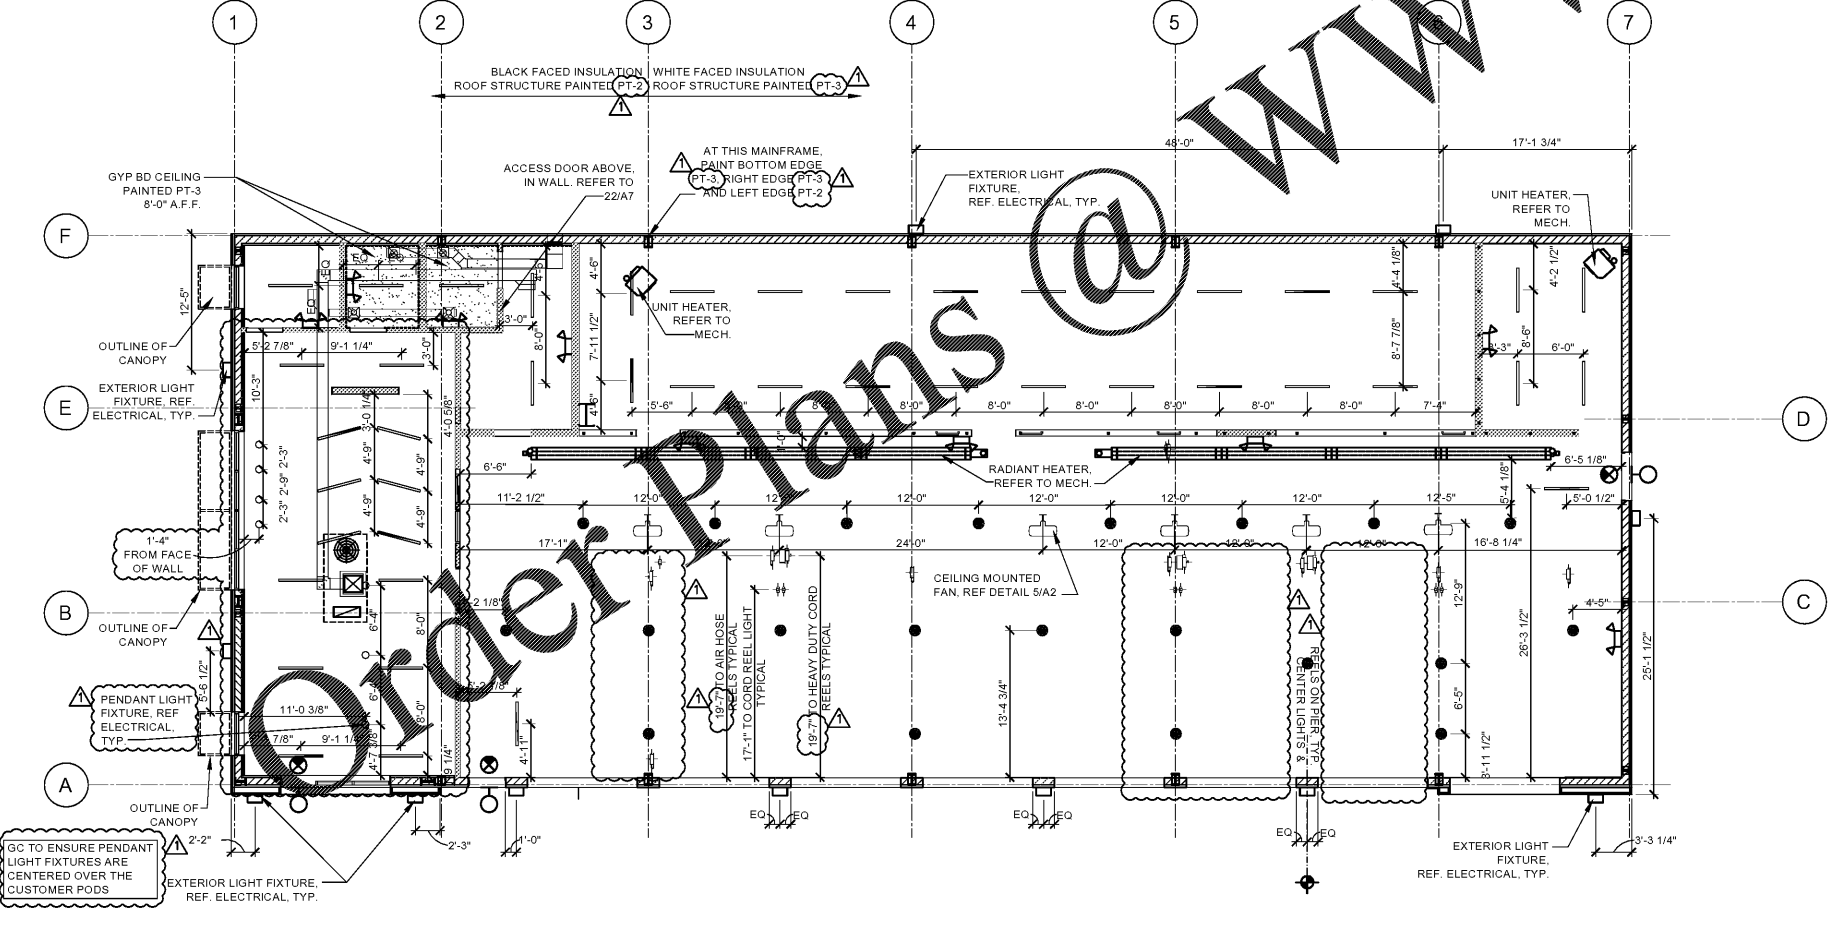

**16 REFLECTED CEILING PLAN**  
SCALE: 1/8"=1'-0"




**SGA Design Group, P.C.**  
1437 South Boulder, Suite 550  
Tulsa, Oklahoma 74119 8609  
p 918.587.8801  
f 918.587.8801  
www.sgadesigngroup.com



REGISTRATION OF THESE DRAWINGS IS THE PROPERTY OF BRIDGESTONE RETAIL OPERATIONS, LLC AND IS LOANED TO THE EXPRESS CONDITION THAT IT IS NOT TO BE USED IN ANY WAY DEPRECIATE TO THE INTERESTS OF BRIDGESTONE RETAIL OPERATIONS, LLC. ADMISSION TO THE EXCLUSIVE OWNERSHIP PLANS TO THE DRAWING BY BRIDGESTONE RETAIL OPERATIONS, LLC.

**NEW FCAC STORE**  
2019 - JANUARY - SMALLER  
5845 NC HWY 42  
GARNER, NC

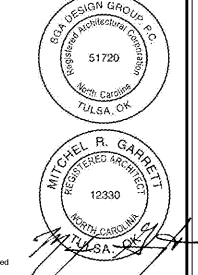

ISSUE BLOCK	
Δ	09/27/19 ADD #1
PROPERTY NO.:	160017
6 DIGIT NO.:	903065
4 DIGIT NO.:	015P
AOR PROJECT NUMBER:	1965801
TO PERMIT:	DATE: 07/26/19
TO BID:	DATE: ##-##-##
SHEET TITLE:	
REFLECTED CEILING & FINISH PLAN	
SHEET NUMBER:	
<b>A2</b>	