




3 WALL/ROOF TRANSITION
 A3 SCALE: 1 1/2"=1'-0"

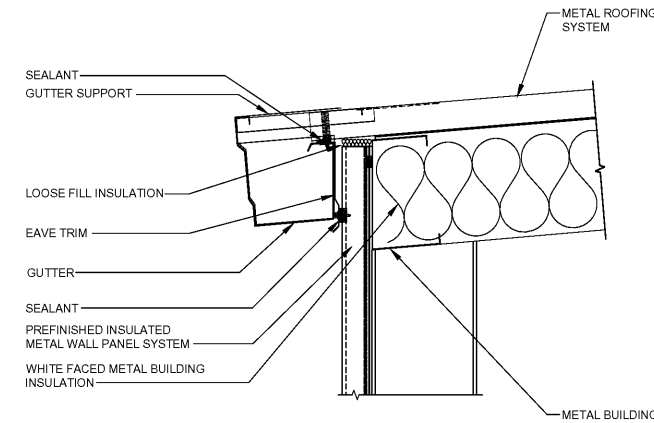


4 GUTTER DETAIL
 A3 SCALE: 1 1/2"=1'-0"

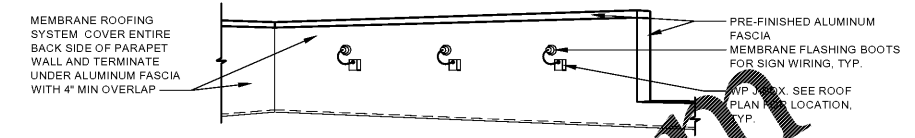

6 REAR SIDE OF PARAPET WALL PERSPECTIVE - TYP.
 A3 SCALE: N.T.S.

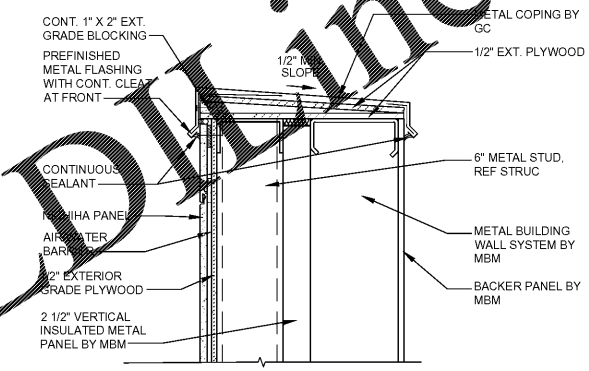

8 PARAPET DETAIL
 A3 SCALE: 1 1/2"=1'-0"

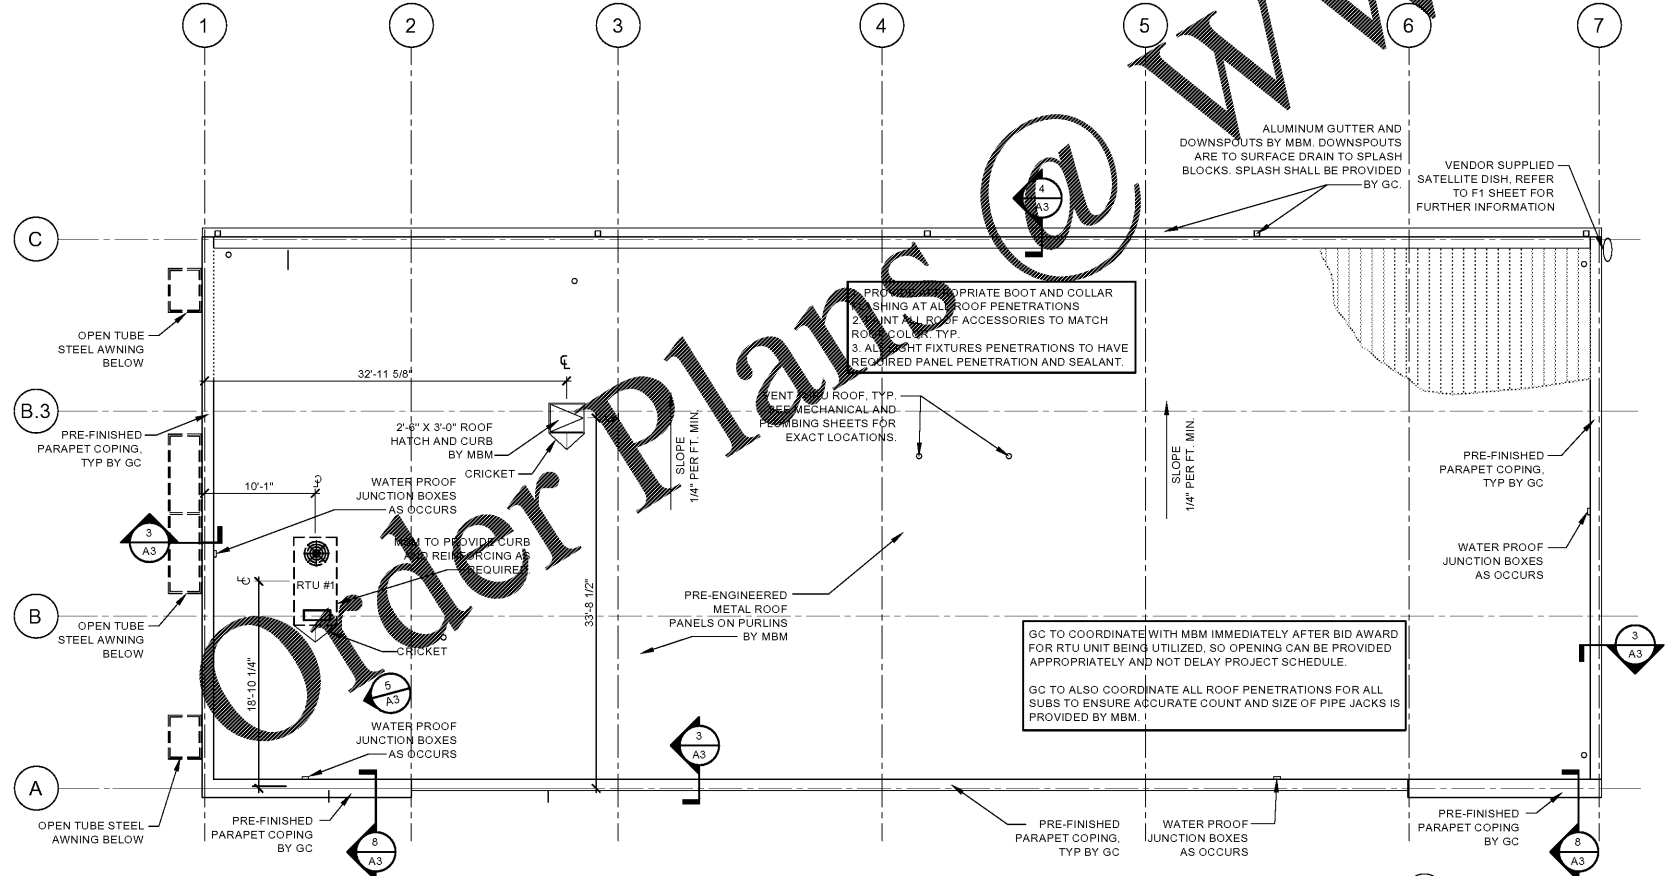

16 ROOF PLAN
 A3 SCALE: 1/8"=1'-0"

Order Plans @

PROVIDE APPROPRIATE BOOT AND COLLAR FLASHING AT ALL ROOF PENETRATIONS
 2. CONT. 1" X 2" EXT. GRADE BLOCKING
 3. ALL LIGHT FIXTURES PENETRATIONS TO HAVE REQUIRED PANEL PENETRATION AND SEALANT.


GC TO COORDINATE WITH MBM IMMEDIATELY AFTER BID AWARD FOR RTU UNIT BEING UTILIZED, SO OPENING CAN BE PROVIDED APPROPRIATELY AND NOT DELAY PROJECT SCHEDULE.
 GC TO ALSO COORDINATE ALL ROOF PENETRATIONS FOR ALL SUBS TO ENSURE ACCURATE COUNT AND SIZE OF PIPE JACKS IS PROVIDED BY MBM.

SGA Design Group, P.C.
 1437 South Boulder, Suite 550
 Tulsa, Oklahoma 74119 3609
 p 918.567.8601
 f 918.567.8601
 www.sgadesigngroup.com



REPRODUCTION OF THIS DRAWING WITHOUT THE WRITTEN PERMISSION OF SGA DESIGN GROUP, P.C. IS PROHIBITED. THE USER OF THIS DRAWING AGREES TO HOLD SGA DESIGN GROUP, P.C. HARMLESS FROM ANY AND ALL CLAIMS, DAMAGES, LOSSES AND EXPENSES, INCLUDING ATTORNEY'S FEES, ARISING FROM OR RESULTING FROM THE USE OF THIS DRAWING. THE USER OF THIS DRAWING AGREES TO HOLD SGA DESIGN GROUP, P.C. HARMLESS FROM ANY AND ALL CLAIMS, DAMAGES, LOSSES AND EXPENSES, INCLUDING ATTORNEY'S FEES, ARISING FROM OR RESULTING FROM THE USE OF THIS DRAWING.

NEW FCAC STORE
 2019 - JANUARY -SMALLER
 5845 NC HWY 42
 GARNER, NC

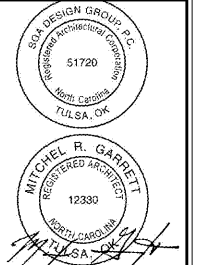

Digitally signed by Mitchell R. Garrett
 Date: 2019.07.26 10:10:10 -0500
 07/26/2019

ISSUE BLOCK	
PROPERTY NO.:	160017
6 DIGIT NO.:	903065
4 DIGIT NO.:	015P
AOR PROJECT NUMBER:	1955801
TO PERMIT:	DATE: 07/26/19
TO BID:	DATE: ##-##-##
SHEET TITLE:	
ROOF PLAN AND DETAILS	
SHEET NUMBER:	
A3	