

GENERAL NOTES

- A SEE SPECIFICATIONS FOR METAL PAN STAIR. METAL PAN STAIR IS A DELEGATED DESIGN SUBMITTAL. METAL PAN STAIR PROVIDER IS TO PROVIDE SHOP DRAWINGS DETAILING STEEL MEMBER SIZES, SUPPORT REQUIREMENTS, DETAILS AND OTHER CONDITIONS RELATED TO THE DESIGN OF THE STAIR. SEE SPECIFICATIONS.
- B PLUMBING BASIS OF DESIGN IS FORMICA HARDTOP. SEE SPECIFICATIONS. PLUMBING IS INSTALLED ON GYPSUM WALLBOARD. ALL JOINTS AND CONDITIONS END OF WALL, TOP OF PANEL, BOTTOM OF PANEL, AND CORNERS UTILIZE MANUFACTURER'S STANDARD TRIM PIECES. PROVIDE BRUSHED ALUMINUM FINISH.
- C GLASS GUARDRAIL SYSTEM BASIS OF DESIGN IS C.R. LAURENCE TAPER-LOC DRY GLAZED RAILING SYSTEM WITH CONTINUOUS BASE RAIL, ANCHORED TO STEEL PLATE, WELDED TO STEEL TUBE STRINGER. FOR HANDRAIL TO BE CONTINUOUS GLASS PLANE MUST ALIGN WITH THE PLANE OF THE PLUMBING WALL IN PLAN. THIS ALIGNMENT REQUIRES A CONTINUOUS STEEL PLATE WELDED TO THE STRINGER TO BRING THE RAILING SYSTEM INTO ALIGNMENT.
- D STAIR HANDRAIL IS A BRUSHED STAINLESS STEEL CUSTOM HANDRAIL, CONTINUOUS FROM THE PLUMBING WALL TO THE GLASS RAILING SYSTEM. WHERE DISTANCE FROM WALL VARIES, PROVIDE EXPOSED BLOCKING FOR MOUNTING. EXPOSED BLOCKING SHALL BE 3" X 4" DIM. PAINT GRADE POPLAR, PAINTED TO MATCH WALL, WITH CONCEALED FASTENERS.
- E PROVIDE VINYL TREADS AND RISERS, TYPICAL. PROVIDE MATCHING VINYL LANDING.

FLOOR PLAN LEGEND


- NEW DOOR
- NEW WALL
- EXISTING DOOR
- EXISTING WALL
- LINE OF OBJECT ABOVE
- FIRE EXTINGUISHER CABINET
- BRACKET MOUNTED FIRE EXTINGUISHER
- 1 HR FIRE BARRIER / FIRE PARTITION
- EXISTING RATED CONSTRUCTION
- 3 HR FIRE WALL
- EXISTING RATED CONSTRUCTION

FLOOR PLAN KEYNOTE LEGEND

Key Value	Keynote Text
A2	SALVAGED WHITE BOARD / TACKBOARD MOUNTED TO NEW WALL. CONFIRM MOUNTING HEIGHT W/ ARCHITECT PRIOR TO INSTALLATION.
A4	PROVIDE NEW VET FLOOR IN HATCHED AREA. SEE FINISH SCHEDULE.
A5	PROVIDE TRANSITION STRIP BETWEEN EXISTING CARPET AND NEW VET FLOOR.
A24	PROVIDE SQUARE CORNER CMU AT THIS LOCATION.
A28	NEW TEACHER DESK AND STORAGE, TYPICAL - SEE MILLWORK DRAWINGS.
A29	PROVIDE NEW 4" CONCRETE SLAB OVER VAPOR RETARDER AND 4" GRANULAR BASE AT TRANSITION TO EXISTING BUILDING WHERE EXISTING SIDEWALK AND DOOR WERE REMOVED.
A30	INSTALL ABUSE RESISTANT GYPSUM BOARD ON 7/8" FURRING CHANNELS OVER EXISTING WALL FACE TO REMAIN AROUND AND OVER OPENING.
A32	(5) SHELF HIGH WOOD SHELVING, 18" DEEP. SEE SPECIFICATIONS.
A33	PROVIDE CUSTOM METAL SIGN PER DETAIL 3/A5.40.
A34	4'-0" TALL X 2'-0" WIDE CUSTOM WATER JET CUT ALUMINUM "BOY" FIGURE SIGN MOUNTED TO TILE WALL. POWDER COAT FINISH. ARCHITECT TO PROVIDE DWG FILE WHEN REQUIRED.
A35	4'-0" TALL X 2'-0" WIDE CUSTOM WATER JET CUT ALUMINUM "GIRL" FIGURE SIGN MOUNTED TO TILE WALL. POWDER COAT FINISH. ARCHITECT TO PROVIDE DWG FILE WHEN REQUIRED.

EQUIPMENT KEY NOTE LEGEND

Key Value	Keynote Text
E1	OWNER PROVIDED, OWNER INSTALLED RELOCATED SMARTBOARD
E2	4X4 MARKBOARD - SEE SPECIFICATIONS
E3	4X4 TACKBOARD - SEE SPECIFICATIONS
E4	REFRIGERATOR - SEE SPECIFICATIONS
E5	COUNTERTOP MICROWAVE - SEE SPECIFICATIONS
E6	ELECTRICALLY OPERATED MOTORIZED CHANGING BENCH. 26" X 71". PROVIDE SUPPORT AS REQUIRED FOR WALL MOUNT INSTALLATION. SEE SPECIFICATION SECTION 117300.
E7	DIRECT VENT KILN, SEE SPECIFICATIONS.

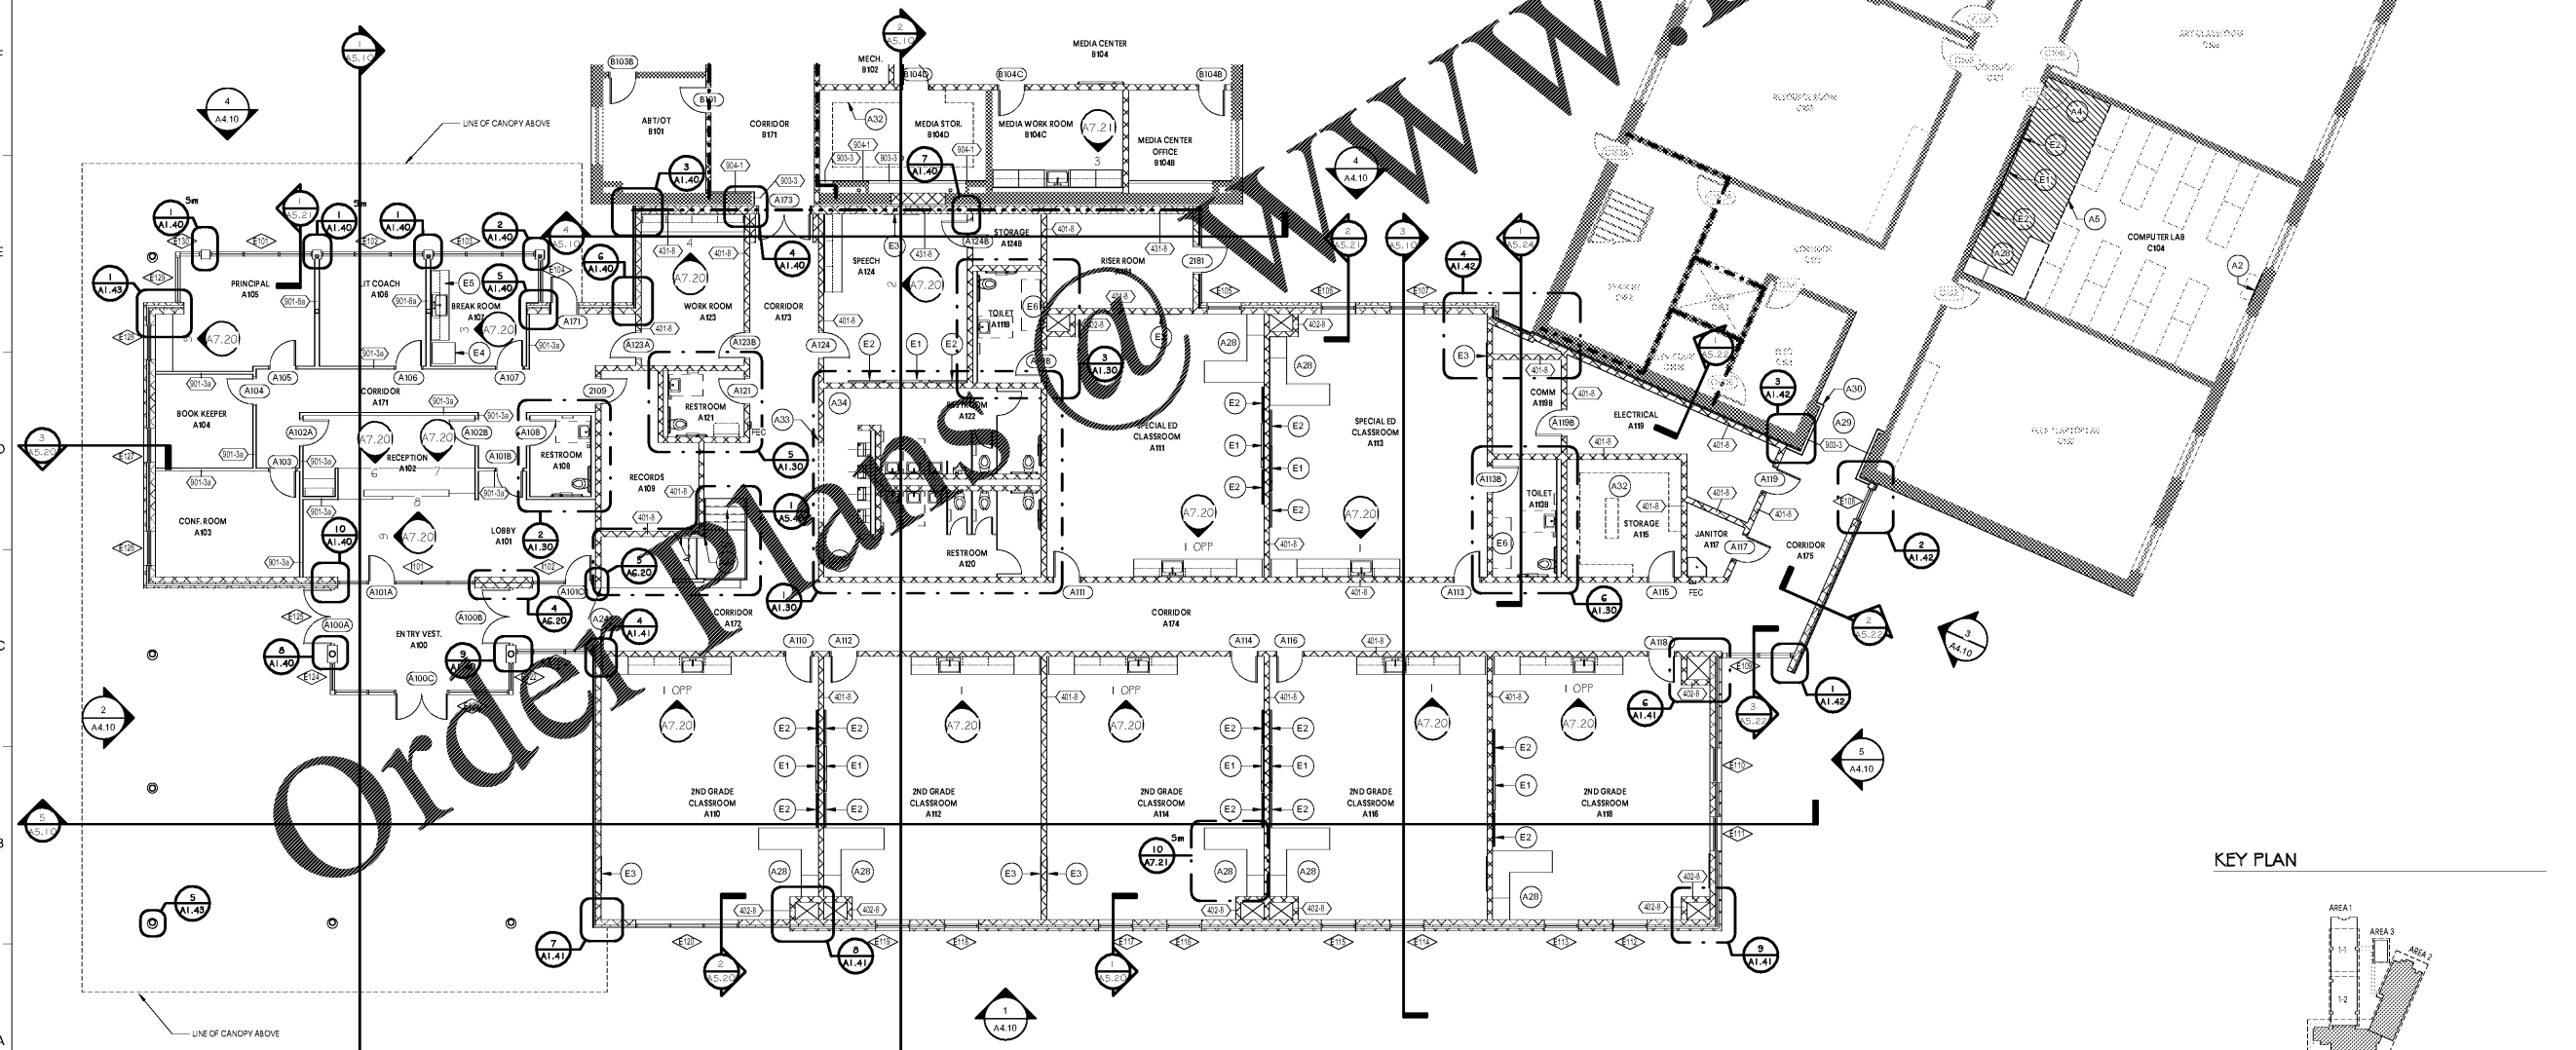

1 FIRST LEVEL - REFERENCE PLAN - ADDITION
SCALE: 1/8" = 1'-0"

GMC

1219 Wayne Street
Columbia, SC 29201
T: 803.766.1235
gmcnetwork.com

102419

ISSUE DATE

BID DOCUMENTS 10.24.19

DRAWN BY: JMW
CHECKED BY: JMW

MILLBROOK ELEMENTARY SCHOOL -
ADDITION AND RENOVATIONS
255 E PINE LOG RD., AIKEN, SC 29803

GMC # ACOL180004

A1.10

10/29/2019 4:38:40 AM