



Order Plans @ www.wildline.com

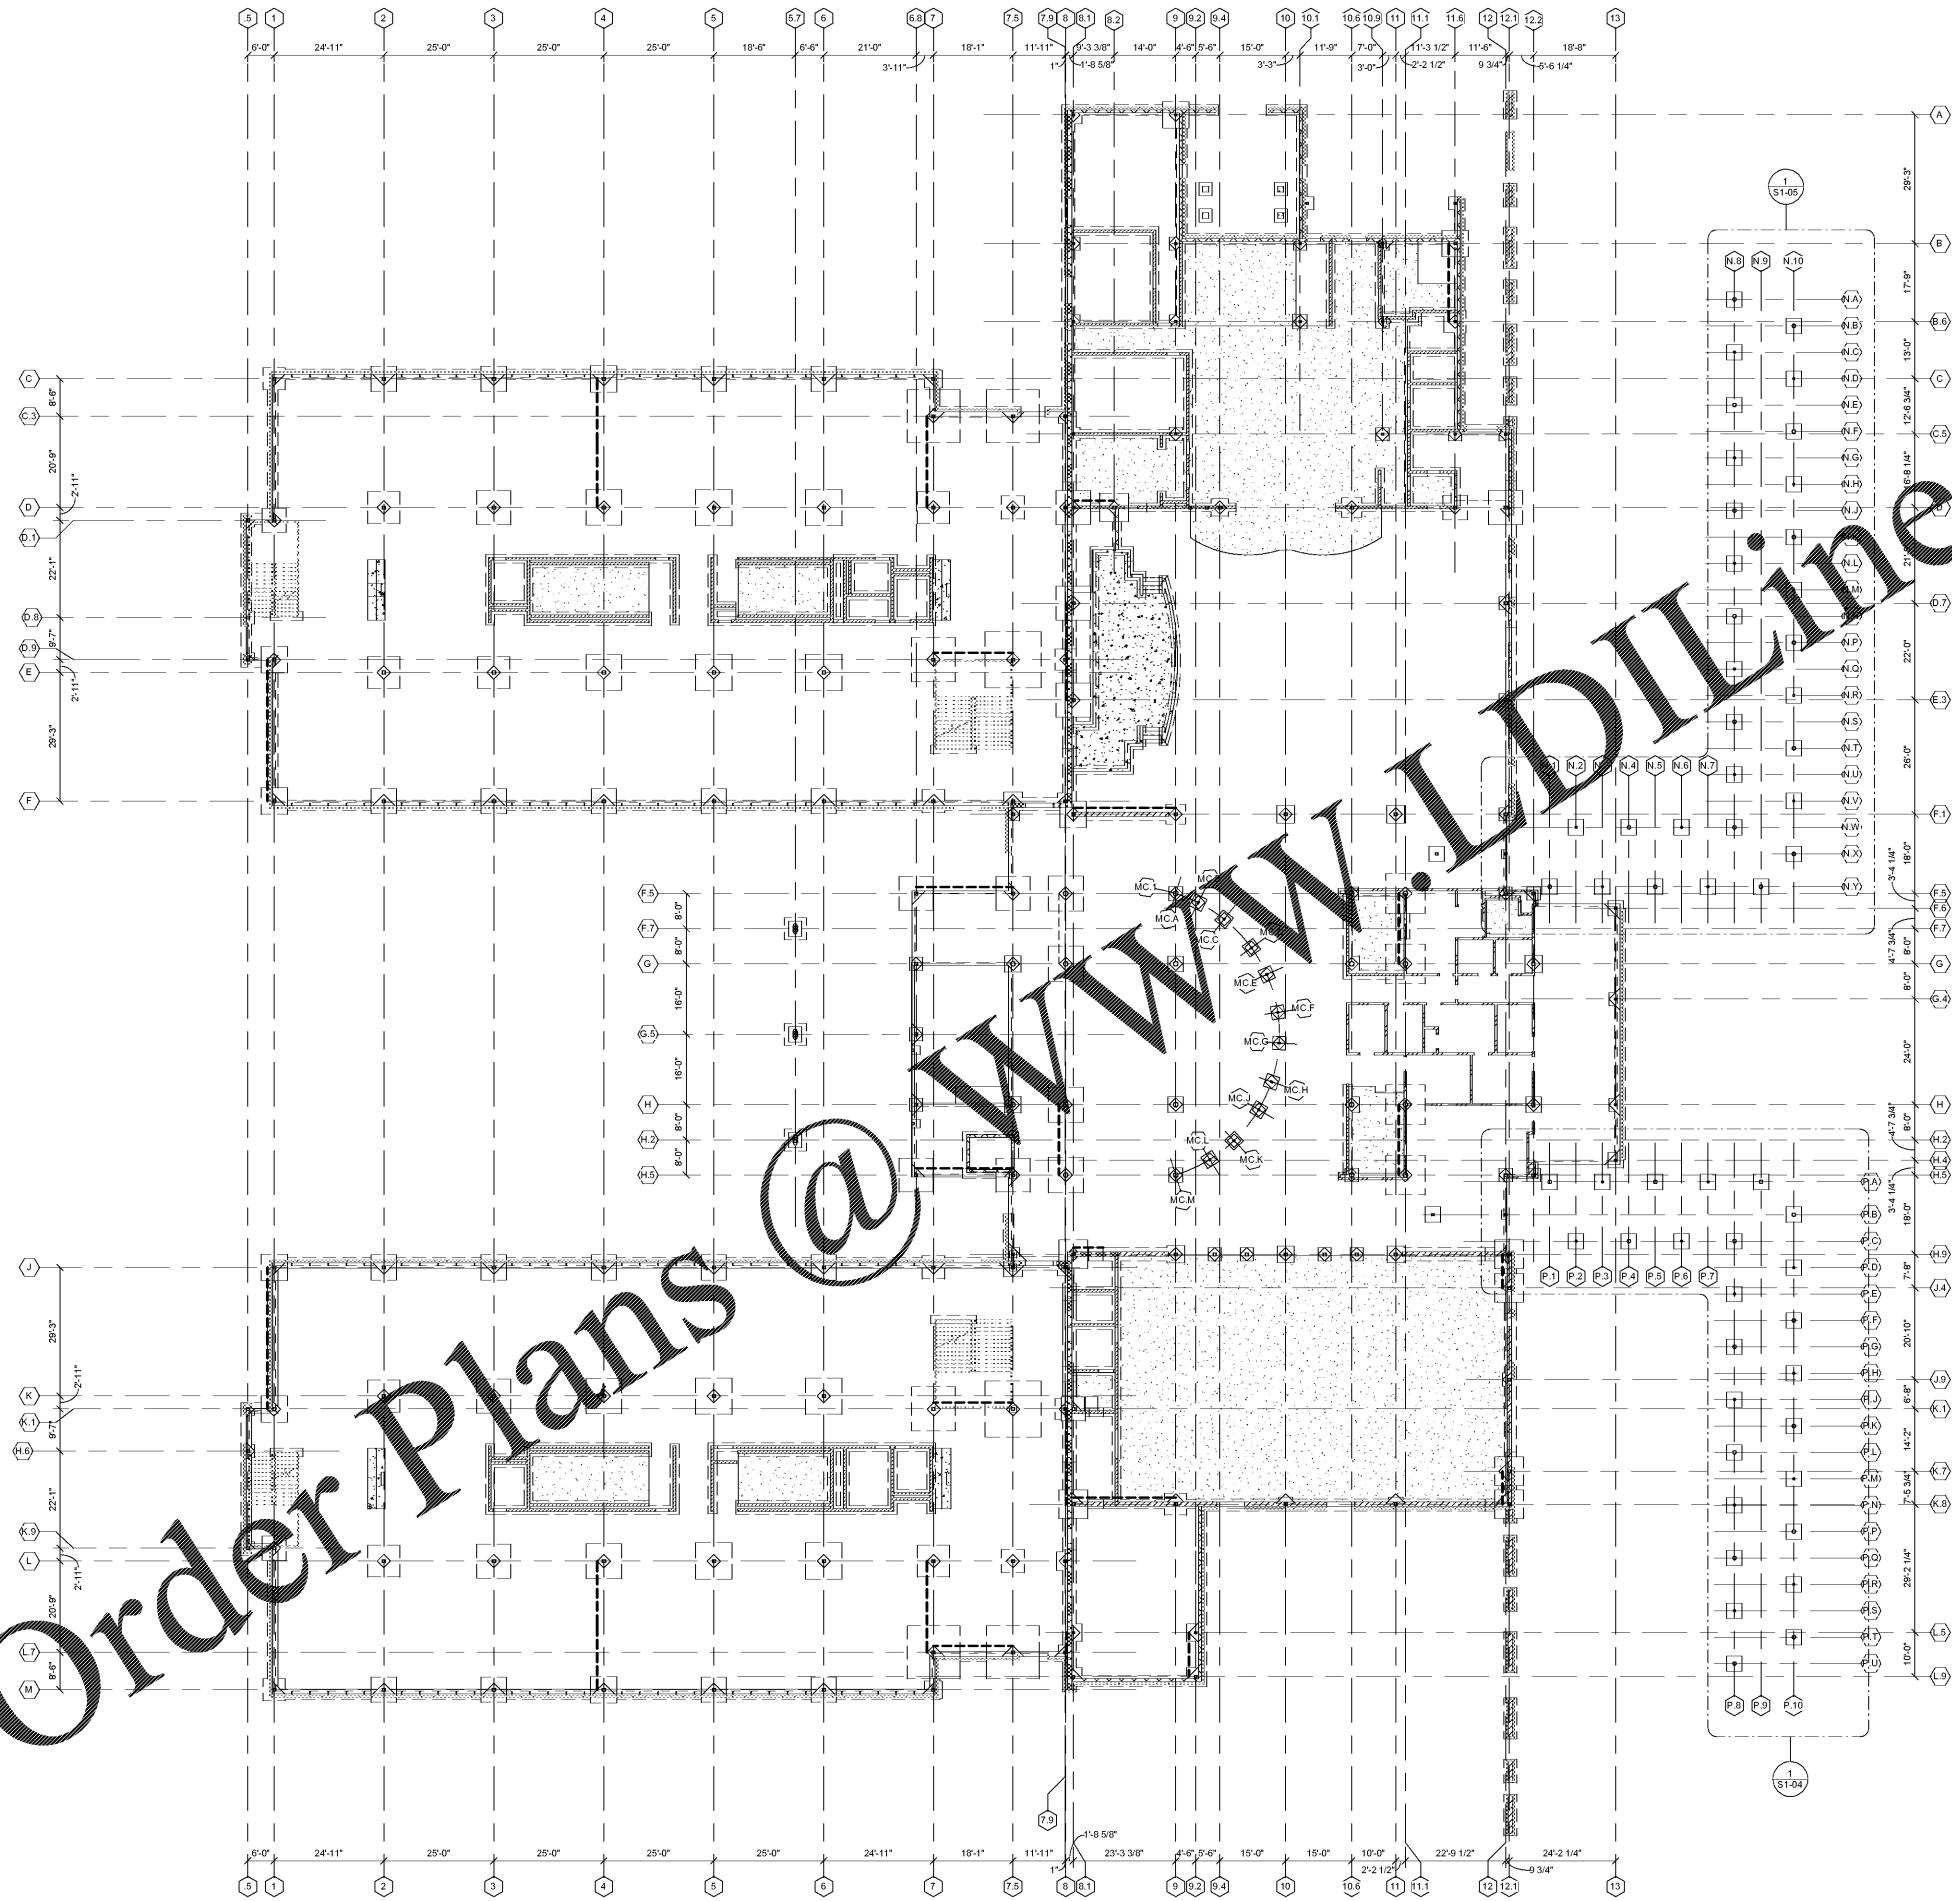

1 OVERALL LEVEL 01 FOUNDATION PLAN
1/16" = 1'-0"

NOTES:
1. SEE S0.01 FOR STRUCTURAL GENERAL NOTES.
2. SEE ARCH FOR ADDITIONAL INFORMATION AND DIMENSIONS.

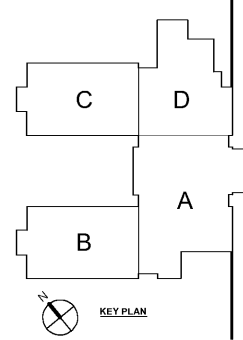

Smallwood, Reynolds, Stewart & Associates, Inc. Architects

One Piedmont Center, Suite 303 3565 Piedmont Road Atlanta, Georgia 30305

ISSUED FOR CONSTRUCTION

DATE: 10.01.2019
JOB NO: 218036.00
SHEET NO: S1-01

OVERALL LEVEL 01 FOUNDATION PLAN
J.H. HOUSE ELEMENTARY SCHOOL
3100 Zingira Road NE, Conyers, GA 30012

RCPS

PROJECT SUMMARY:
SCHOOL TYPE: ELEMENTARY SCHOOL
GRADE: PRE-K THRU 5TH
P.T.E. #00
C.D.O.E. # TO BE ASSIGNED

INSTRUCTIONAL UNITS:

REVISIONS / PRINTED	REV. NO.	DATE	REMARKS
	1	10.01.19	ISSUED FOR CONSTRUCTION
	2	10.01.19	ISSUED FOR PERMIT/ISSUE FOR
	3		
	4		
PROJECT SUMMARY:

AREA	LEVEL	COVERED AREA (I) BY 2	TOTAL
REGULAR CLASSROOMS	71,152 SF		
MUSIC	3,238 SF		
PHYSICAL EDUCATION	106,531 SF		
ART CENTER	5,188 SF		
ART	2,255 SF		
TOTAL			188,357 SF