



Order Plans

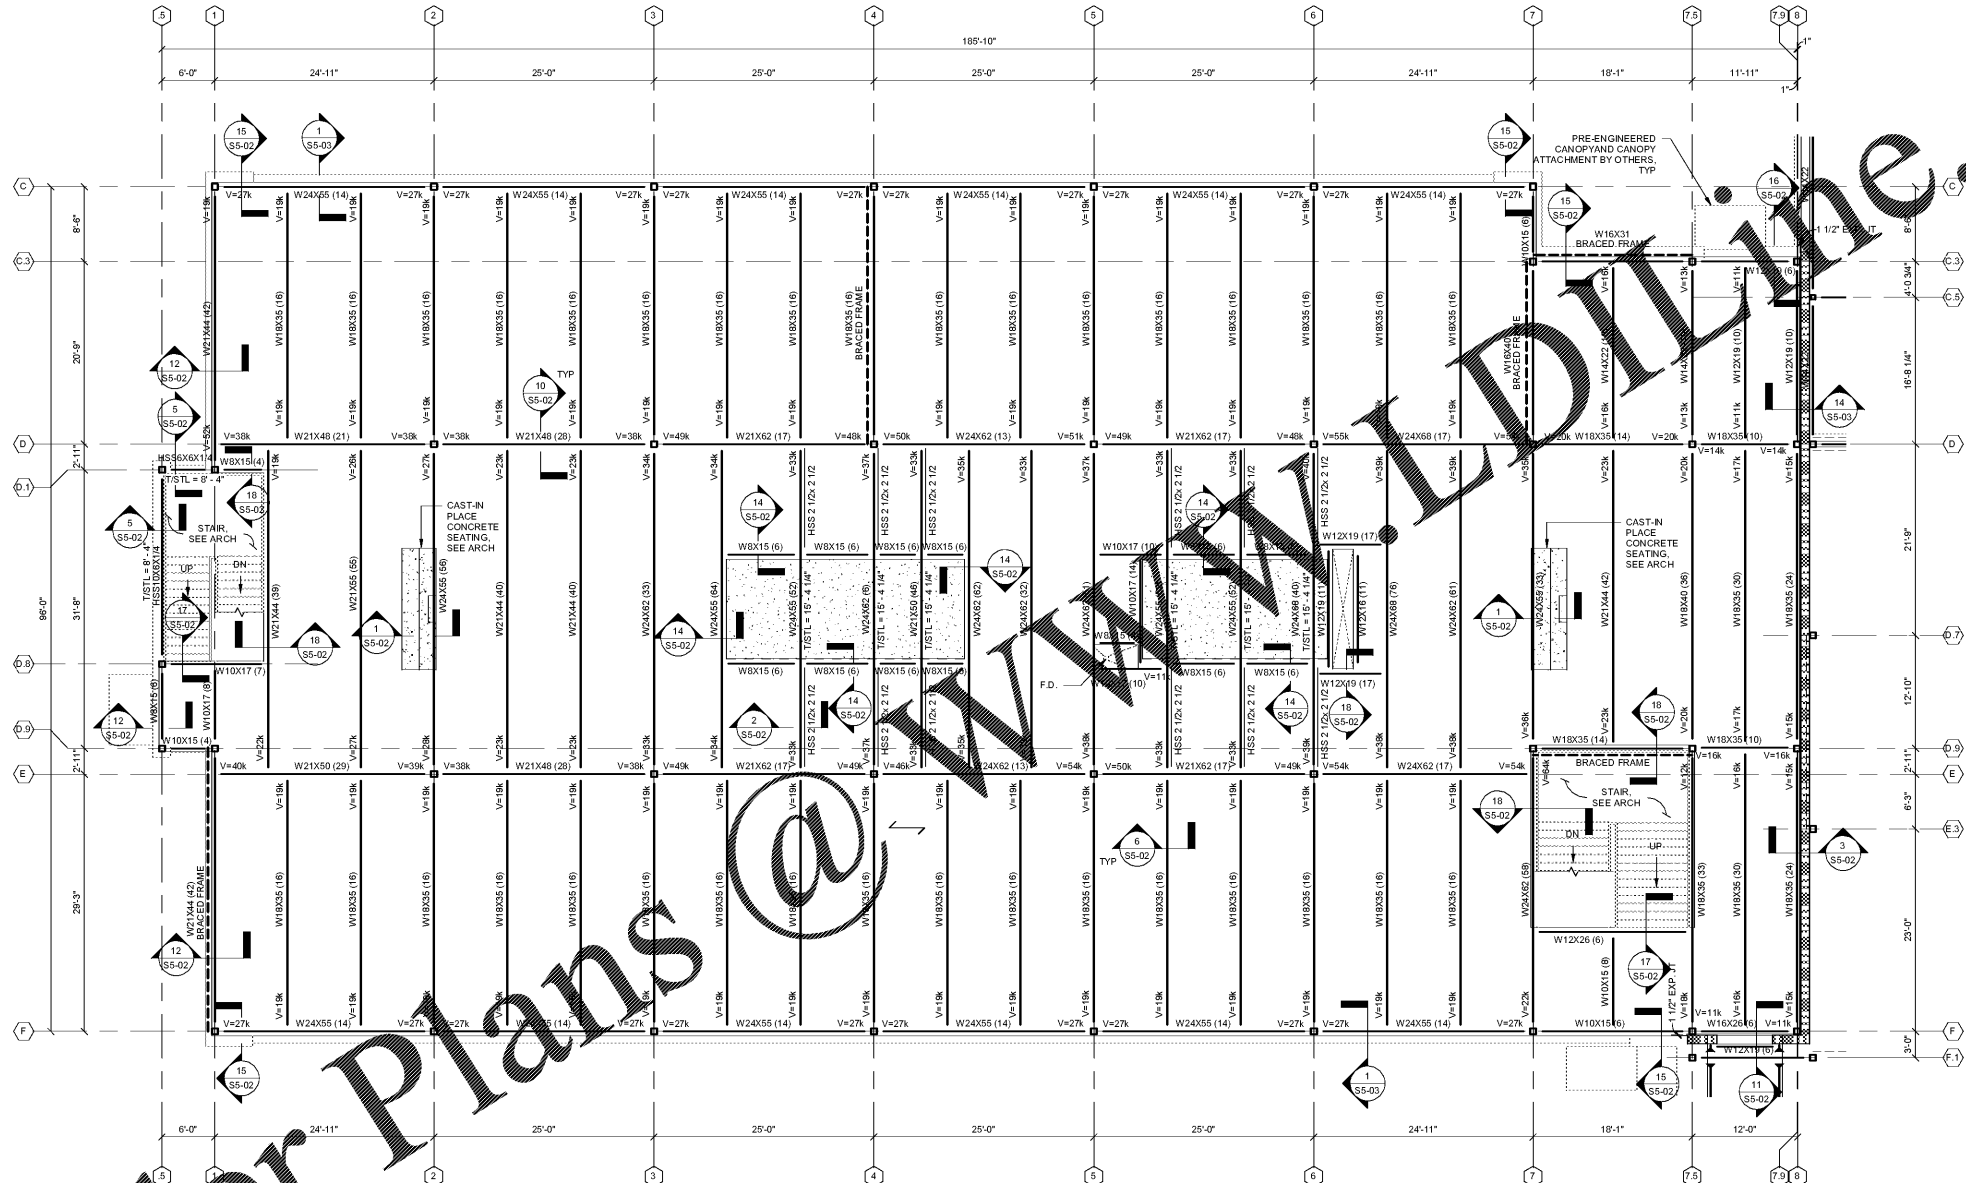

- 1 LEVEL 02 FLOOR FRAMING PLAN - PART C
1/8" = 1'-0"
- NOTES:
- SEE S0-01 FOR STRUCTURAL GENERAL NOTES.
 - SEE ARCH FOR ADDITIONAL INFORMATION AND DIMENSIONS.
 - DECK BEARING ELEVATION = 10'-6 3/4" RELATIVE TO LEVEL 01 FLOOR REFERENCE ELEVATION, UNO.
 - INDICATES DIRECTIONAL SPAN OF 2" 18 GA COMPOSITE FLOOR DECK W/ 3 1/4" LIGHTWEIGHT CONCRETE (5 1/4" TOTAL DEPTH) W/ W/WF 6X6 W2-2(WX2)9. SEE S55-02.
 - INDICATES BRACED FRAME. SEE SHEET S5-08.
 - INDICATES NUMBER OF 3/4" DIA HEADED STUDS EQUALLY SPACED. SEE S19S-02.
 - INDICATES MOMENT CONNECTION.
 - V_{MAX} INDICATES MAXIMUM SHEAR REACTION OF 10 KIPS, UNO.
 - INDICATES EXTENTS OF DROP IN SLAB FOR FINISH. SEE ARCH EDGE OF SLAB PLAN FOR DIMENSIONS AND DEPTH OF DEPRESSION.
 - SEE DETAIL S55-02 FOR OPENINGS IN COMPOSITE SLAB.
 - F.D. INDICATES FLOOR DRAIN, SLOPE SLAB TO DRAIN.
 - SEE 17S-4-01 FOR TYPICAL BRACING OF CMU PARTITION WALLS AT COMPOSITE DECK.
 - SEE 13S5-02 FOR REINF AT INTERIOR CMU WALLS AT COMPOSITE SLAB.

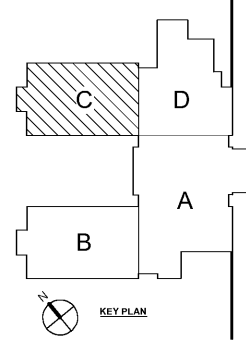

Smallwood, Reynolds, Stewart & Associates, Inc. Architects

PROJECT SUBMITTAL: J.H. HOUSE ELEMENTARY SCHOOL
GRADE: PRE-K THROUGH 5TH
P.T.E. #00
G.O.D.E.# TO BE ASSIGNED

RCPS

DATE: 10.01.2019
JOB NO: 218036.00
SHEET NO: S1-02C

ISSUED FOR CONSTRUCTION

REV. NO.	DATE	REMARKS
10.01.19	10.01.19	ISSUED FOR PERMIT/ISSUE PAUL
10.01.19	10.01.19	ISSUED FOR PERMIT/ISSUE PAUL

REVISIONS / PRINTED	DATE	REMARKS
46	10.01.19	ISSUED FOR PERMIT/ISSUE PAUL
45	10.01.19	ISSUED FOR PERMIT/ISSUE PAUL
TOTAL		

INSTRUCTIONAL UNIT	BLU AREA	LEVEL 02	COVERED AREAS (E CANOPIES)	TOTAL
REGULAR CLASSROOMS	71,152 SF			
MUSIC	3,238 SF			
PHYSICAL EDUCATION	10,637 SF			
ART	5,198 SF			
TOTAL	90,225 SF			

PROJECT SUBMITTAL: J.H. HOUSE ELEMENTARY SCHOOL
GRADE: PRE-K THROUGH 5TH
P.T.E. #00
G.O.D.E.# TO BE ASSIGNED

RCPS

DATE: 10.01.2019
JOB NO: 218036.00
SHEET NO: S1-02C

ISSUED FOR CONSTRUCTION

One Piedmont Center, Suite 303 3565 Piedmont Road Atlanta, Georgia 30305