

**CENTER PARK RESTROOM  
 FACILITIES AND SHADE  
 PAVILION**

City of Centerville

103 E CHURCH ST  
 CENTERVILLE, GA  
 31028

REVISIONS		
#	DATE	DESCRIPTION

© 2019, WM Architects/Planners, Inc.  
 dba WM2A Architects. These drawings, as  
 instruments of service, remain the property  
 of the Architect. Unauthorized use or  
 reproduction is forbidden.

Date: 11/04/19

Drawn By: BF

Checked By: DS

Project Number: 2018-077

Drawing Name:

**RESTROOM FACILITIES  
 FLOOR PLAN &  
 ELEVATIONS**

Drawing Number:

**A1-1**

11/6/2019 11:29:42 AM CONSTRUCTION DOCUMENTS

**KEYNOTES - NEW WORK - FLOOR PLANS**

NO.	DESCRIPTION
1	FLOOR DRAIN, REF PLUMBING DRAWINGS
2	ALUMINUM THRESHOLD
3	PROVIDE ANCHORING FOR OWNER FURNISHED PICNIC TABLE / ADJUDICATOR CHAIR
4	FOOTING, REF STRUCTURAL
5	NEW 4" SLAB, REFER TO STRUCTURAL FOR REINFORCEMENT AND SAW CUT LOCATIONS
6	RAISED GARDEN BEDS, BY OWNER

**PARTITION TYPE LEGEND**

WALL TYPES	SYMBOL DESIGNATION
C CMU (MAY HAVE FERRING)	FOR WALL TYPES INDICATED TO RECEIVE SOUND ATTENUATION, EXCEED SOUND ATTENUATION TO FULL HEIGHT OF WALL UNLESS OTHERWISE INDICATED. REFER TO INDIVIDUAL WALL TYPE MODIFIER FOR STC RATINGS.
G GYPSUM BOARD WITH METAL STUDS	
S SHAFTHALL	
W GYPSUM BOARD WITH WOOD STUDS	


WALL TYPE	STUD/CMU WIDTH	WALL TYPE MODIFIER	FIRE RATING	WITH SOUND ATTENUATION	NO SOUND ATTENUATION
G3 A D	0 0.78"		0 NOT RATED		
	1 1.58"	1x4	F FULL HEIGHT, NOT RATED		
	2 2.12"		S PARTITION TO RESIST THE PASSAGE OF SMOKE		
	3 3.58"		8 1 HOUR RATED SMOKE BARRIER		
	4 4"	2x4	1 1 HOUR RATED SMOKE BARRIER		
	5 5.58"	2x6	2 2 HOUR RATED SMOKE BARRIER		
	6 6"		3 3 HOUR RATED SMOKE BARRIER		
	7 7.58"	2x8	4 4 HOUR RATED SMOKE BARRIER		
	12 11.58"				


WALL TYPE MODIFIER
A 5/8" GYP RD EACH SIDE (NO SAB STC 40 / WITH SAB STC 44)
B 5/8" GYP RD EACH SIDE (UL U48S, GA FILE NO. W0120)
C (2) LAYERS 5/8" GYP RD EACH SIDE (UL U411, GA FILE NO. W0158)
D (NO SAB STC 40 / WITH SAB STC 44)
E (1) LAYER 1" GYP RD SHIRT SIDE, 2 LAYERS 1/2" GYP RD OTHER SIDE (UL U48R, GA FILE NO. W0755)
F (1) LAYER 5/8" GYP RD EXPOSED SIDE ONLY
G 7/8" MAT CHANNELS W/ 5/8" GYP RD EACH SIDE
H 7/8" MAT CHANNELS W/ 5/8" GYP RD ONE SIDE ONLY
J NO MODIFICATIONS

**KEYNOTES - NEW WORK - ELEVATIONS**


1	BRICK VENEER
2	4" SPLITFACE COURSE
3	CAST STONE SILL
4	TAPERED HSS 10x4x1/4" REF STRUCTURAL
5	STANDING SEAM METAL ROOF OVER 6 1/2" R 24 STRUCTURAL INSULATED PANEL
6	KAWNEER 451T ALUMINUM STOREFRONT
7	ROWLOCK COURSE
8	METAL WALL PANEL, COLOR BY ARCHITECT, TO MATCH EXPOSED STEEL
9	PREFINISHED METAL GUTTER, PAINTED TO MATCH ROOF. PVC BOOT NOT TO BE PAINTED
10	PREFINISHED METAL PASCIA TRIM, PROFILE BY MANUFACTURER
11	PREFINISHED METAL DOWNSPOUT W/ BOOT, PAINTED TO MATCH ROOF
12	1/2" CEMENT BOARD SOFFIT PANEL
13	DOOR GRILLE, REF. MECHANICAL
14	SCUPPER LOCATED AT END OF GUTTER IN LIEU OF DOWNSPOUT
15	STANDING SEAM METAL ROOF OVER 1 1/2" 22 GAUGE DECK
16	STANDING SEAM METAL ROOF OVER 3/4" PLYWOOD AND 6" LGMS RATTERS
17	RAISED GARDEN BED, BY OWNER

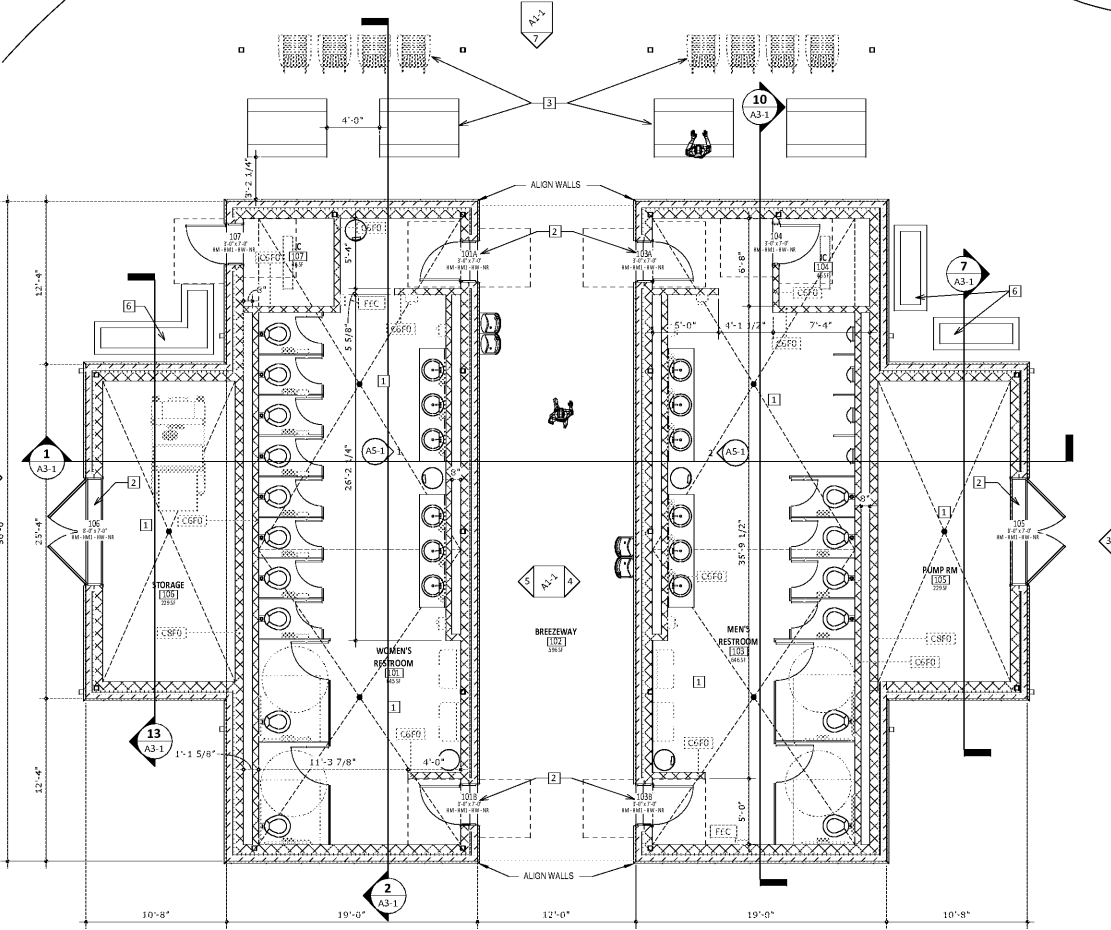


**1 | RESTROOM FLOOR PLAN - PROJECT NORTH**  
 A1-1 | 3/16" = 1'-0"  
 \*\*LEFT AND RIGHT BUILDING TO BE EXACT MIRROR IMAGE. CONTRACTOR TO MATCH DIMENSIONS\*\*

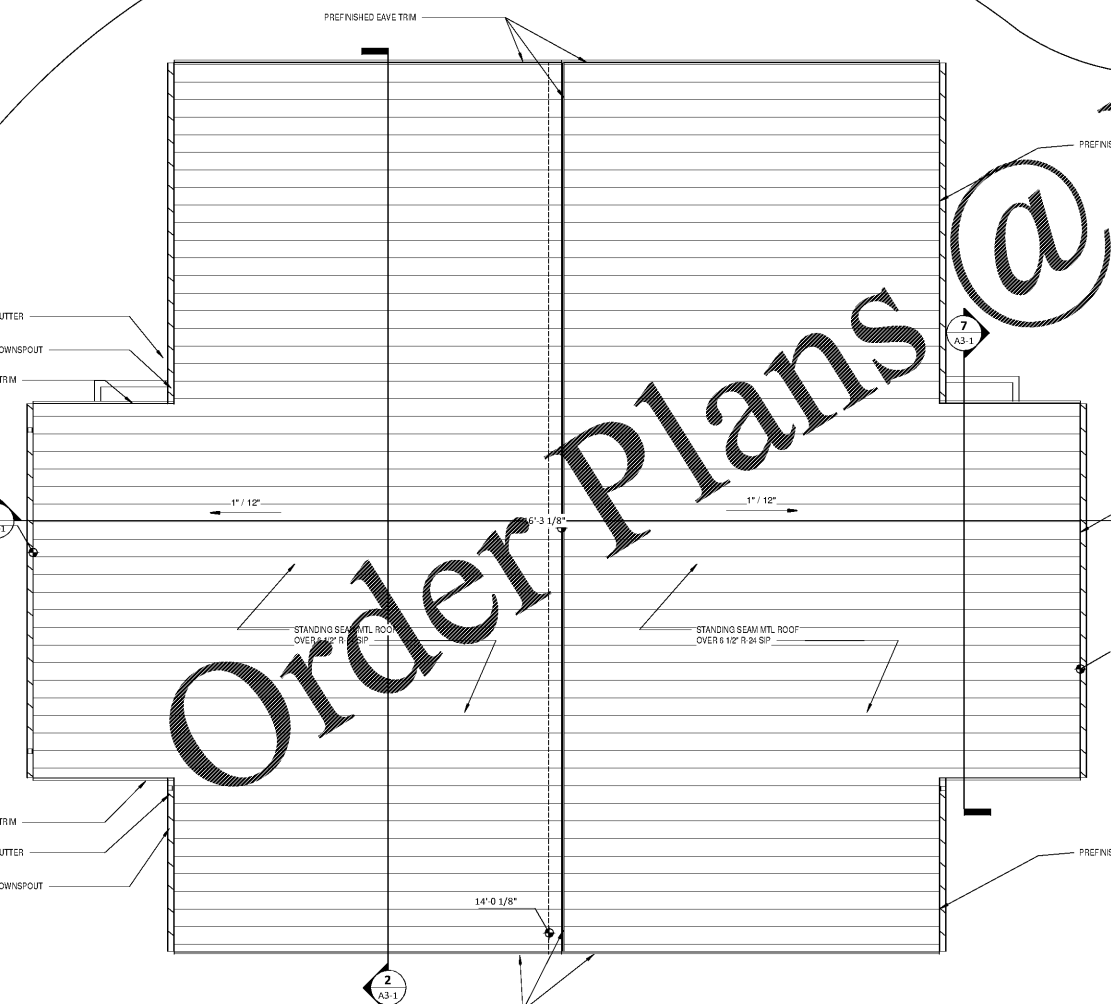


**2 | RESTROOM ROOF PLAN**  
 A1-1 | 3/16" = 1'-0"

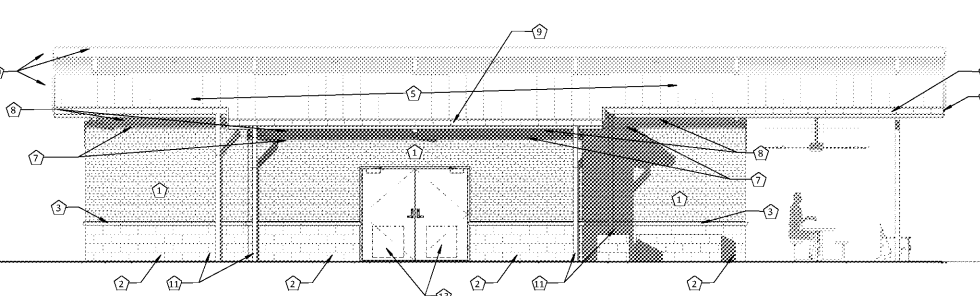


**3 | MENS TLT - SIDE ELEVATION**  
 A1-1 | 3/16" = 1'-0"

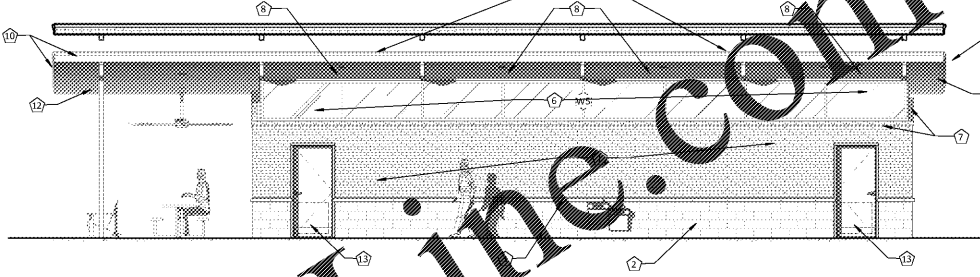


**4 | MENS TLT - BREEZEWAY ELEVATION**  
 A1-1 | 3/16" = 1'-0"

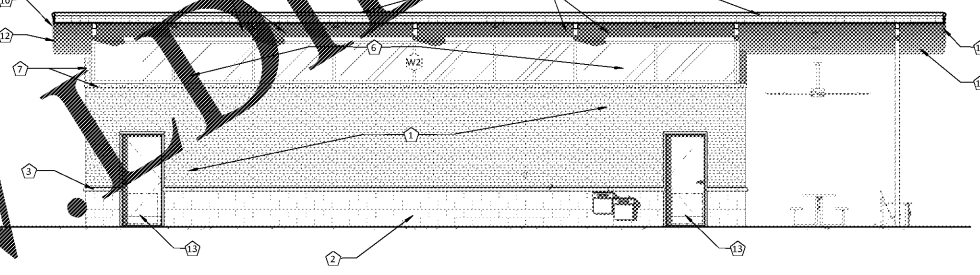


**5 | WOMENS TLT - BREEZEWAY ELEVATION**  
 A1-1 | 3/16" = 1'-0"

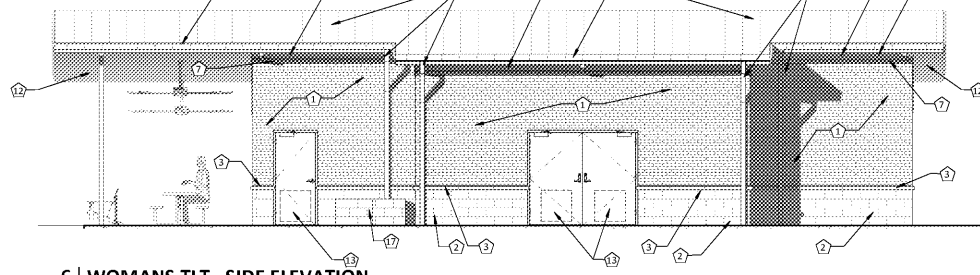

**6 | WOMENS TLT - SIDE ELEVATION**  
 A1-1 | 3/16" = 1'-0"

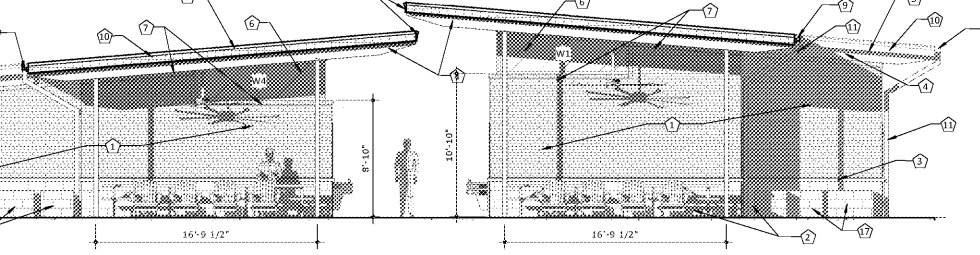

**7 | FRONT ELEVATION**  
 A1-1 | 3/16" = 1'-0"

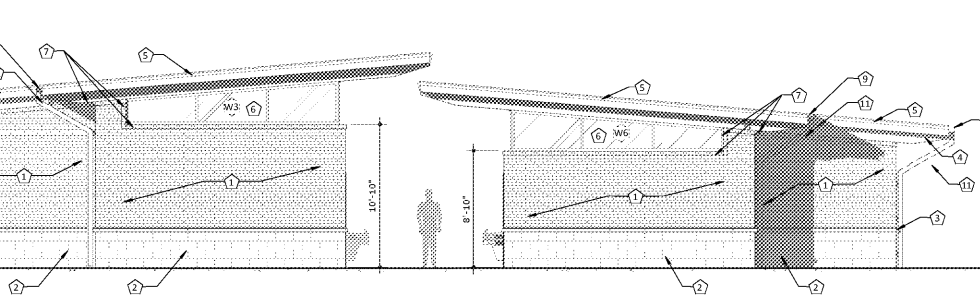

**8 | BACK ELEVATION**  
 A1-1 | 3/16" = 1'-0"

Order Plans @

WWW.IDLINE.COM