

**CENTER PARK RESTROOM
 FACILITIES AND SHADE
 PAVILION**

City of Centerville

103 E CHURCH ST
 CENTERVILLE, GA
 31028

REVISIONS		
#	DATE	DESCRIPTION

© 2019, WMMA Architects/Planners, Inc.
 dba WM2A Architects. These drawings, as
 instruments of service, remain the property
 of the Architect. Unauthorized use or
 reproduction is forbidden.

Date: 11/04/19
 Drawn By: BF
 Checked By: DS
 Project Number: 2018-077
 Drawing Name:

**PAVILION PLAN
 ELEVATIONS AND
 SECTIONS**

Drawing Number:

A1-2

11/6/2019 11:29:51 AM CONSTRUCTION DOCUMENTS

KEYNOTES - NEW WORK - FLOOR PLANS

NO.	DESCRIPTION
1	FLOOR DRAIN, REF. PLUMBING DRAWINGS
2	ALUMINUM THRESHOLD
3	PROVIDE ANCHORING FOR OWNER FURNISHED PICNIC TABLE / ADIRONDACK CHAIR.
4	FOOTING, REF. STRUCTURAL
5	NEW 4" SLAB, REFER TO STRUCTURAL FOR REINFORCEMENT AND SAW CUT LOCATIONS.
6	BASED GARDEN BEDS, BY OWNER

KEYNOTES - NEW WORK - ELEVATIONS


NO.	DESCRIPTION
1	BACK VENEER
2	4" SPLITFACE CMU VENEER
3	CAST STONE SILL
4	TAPERED HSS 10x6x1/4", REF. STRUCTURAL
5	STANDING SEAM METAL ROOF OVER 6 1/2" R24 STRUCTURAL INSULATED PANEL
6	KAWNEER 451T ALUMINUM STOREFRONT
7	ROW LOCK COURSE
8	METAL WALL PANEL, COLOR BY ARCHITECT, TO MATCH EXPOSED STEEL
9	PREFINISHED METAL GUTTER, PAINTED TO MATCH ROOF. PVC BOOT NOT TO BE PAINTED
10	PREFINISHED METAL FASCIA TRIM, PROFILE BY MANUFACTURER
11	PREFINISHED METAL DOWNSPOUT W/ ROOF, PAINTED TO MATCH ROOF
12	1/2" CEMENT BOARD SOFFIT PANEL
13	DOOR GRILLE, REF. MECHANICAL
14	SCUPPER LOCATED AT END OF GUTTER IN LIEU OF DOWNSPOUT
15	STANDING SEAM METAL ROOF OVER 1 1/2" 22 GAUGE DECK
16	STANDING SEAM METAL ROOF OVER 3/4" PLYWOOD AND 6" LGMS RATTERS
17	BASED GARDEN BED, BY OWNER

PARTITION TYPE LEGEND


WALL TYPES	WALL TYPE	SYMBOL DESIGNATION	WALL MATCH PATTERN LEGEND
C CMU (MAY HAVE FURRING)	STUD/CMU WIDTH	FOR WALL TYPES INDICATED TO RECEIVE SOUND ATTENUATION, EXTEND SOUND ATTENUATION TO FULL HEIGHT OF WALL UNLESS OTHERWISE INDICATED. REFER TO INDIVIDUAL WALL TYPE MODIFIER FOR STC RATINGS.	PARTITION TO RESIST THE PASSAGE OF SMOKE
G GYPSUM BOARD WITH METAL STUDS	WALL TYPE MODIFIER		1 HOUR RATED FIRE BARRIER
S SHEET WALL	FIRE RATING		2 HOUR RATED FIRE BARRIER / FIRE WALL
W GYPSUM BOARD WITH WOOD STUDS			1 HOUR RATED SMOKE BARRIER

STUD/CMU WIDTH	WALL TYPE MODIFIER	FIRE RATING
0 07/8"	A. 5/8" GYP BO EACH SIDE (NO SAB, STC 40 / WITH SAB, STC 44)	0 NOT RATED
1 1 5/8"	B. 5/8" GYP BO EACH SIDE (NO SAB, STC 40 / WITH SAB, STC 44)	F FULL HEIGHT, NOT RATED
2 2 1/2"	C. (2) LAYERS 5/8" GYP BO EACH SIDE (NO SAB, STC 40 / WITH SAB, STC 44)	S PARTITION TO RESIST THE PASSAGE OF SMOKE
3 3 5/8"	D. (1) LAYER 1" GYP BO SHUTTLE SIDE, 2 LAYERS 1/2" GYP BO OTHER SIDE (NO SAB, STC 50 / WITH SAB, STC 54)	B 1 HOUR RATED SMOKE BARRIER
4 3 5/8"	E. (1) LAYER 5/8" GYP BO EXPOSED SIDE ONLY	C 2 HOUR RATED SMOKE BARRIER
5 5 5/8"	F. NO SHEATHING	1 1 HOUR RATED FIRE BARRIER
6 5 5/8"	G. 7/8" MET CHANNELS W/ 5/8" GYP BO EACH SIDE	2 2 HOUR RATED FIRE BARRIER / FIRE WALL
8 7 5/8"	H. 7/8" MET CHANNELS W/ 5/8" GYP BO ONE SIDE ONLY	3 3 HOUR RATED FIRE WALL
11 11 5/8"	J. NO MODIFICATIONS	4 4 HOUR RATED FIRE WALL


LEGEND - WALL TYPES - HORIZONTAL
 1 1/2" = 1'-0"

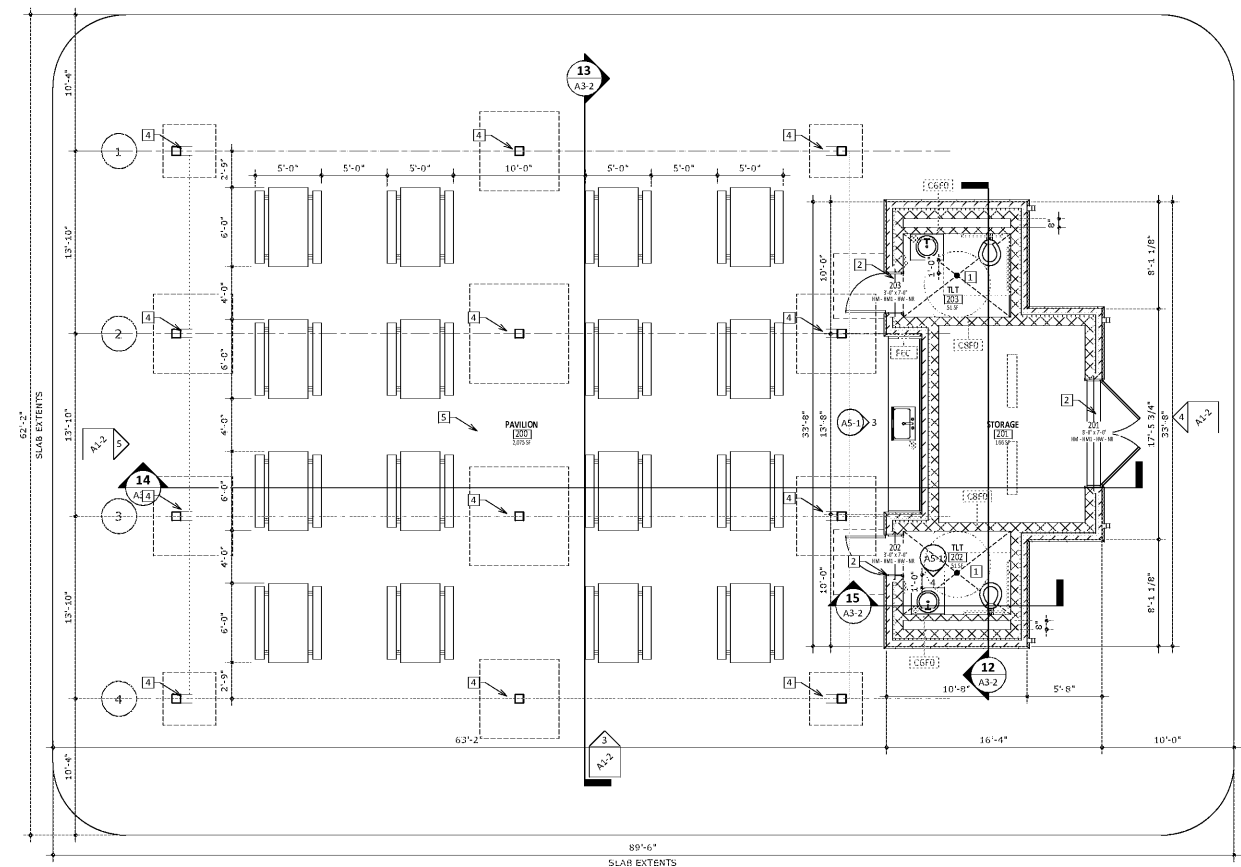


1 | PAVILION PLAN - PROJECT NORTH
 A1-2 | 3/16" = 1'-0"

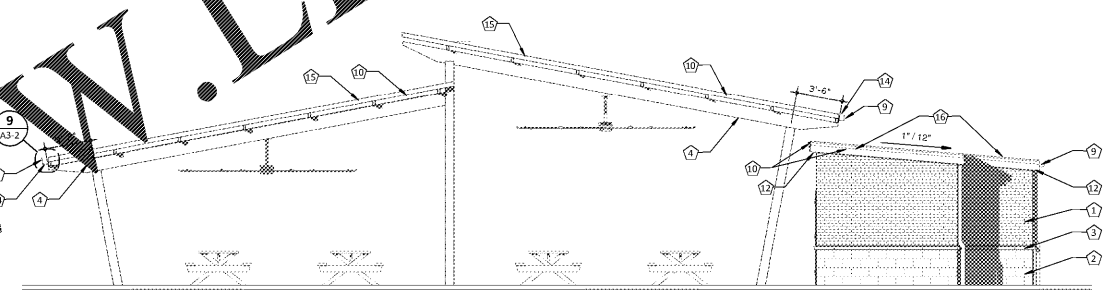


3 | PAVILION ELEVATION 01
 A1-2 | 3/16" = 1'-0"

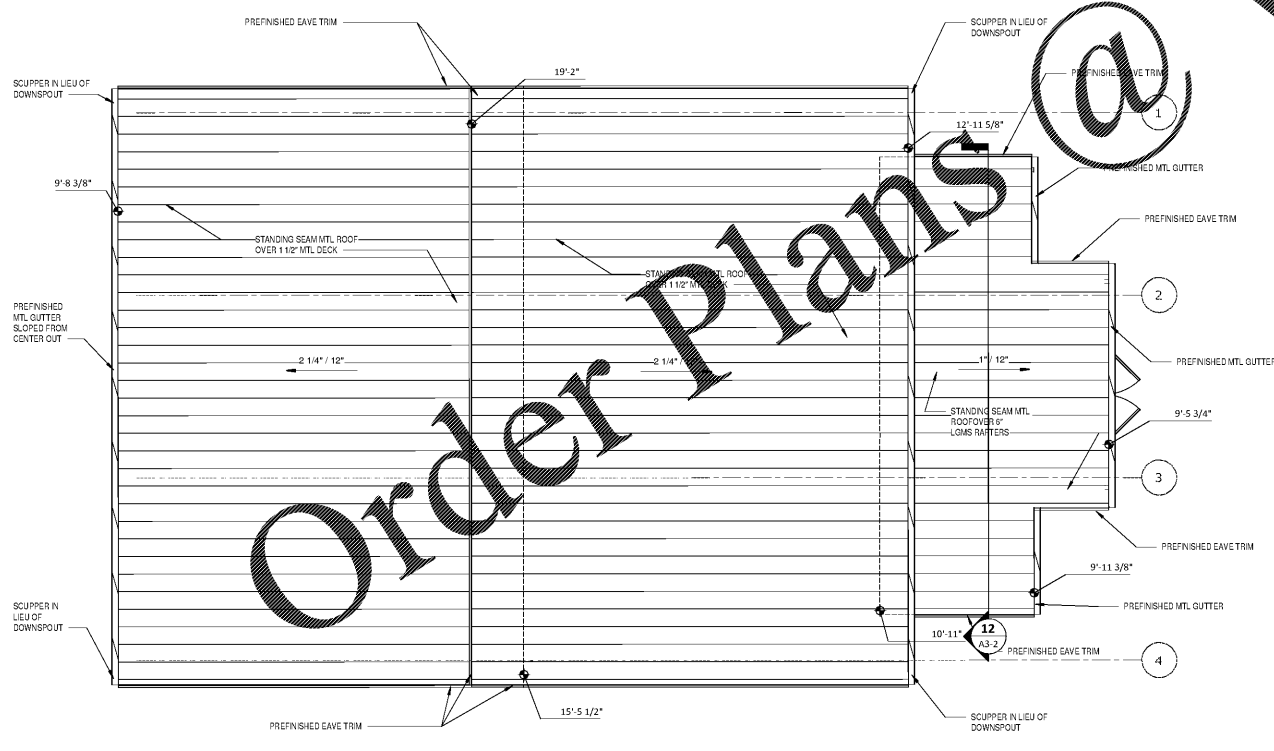

2 | PAVILION ROOF PLAN
 A1-2 | 3/16" = 1'-0"

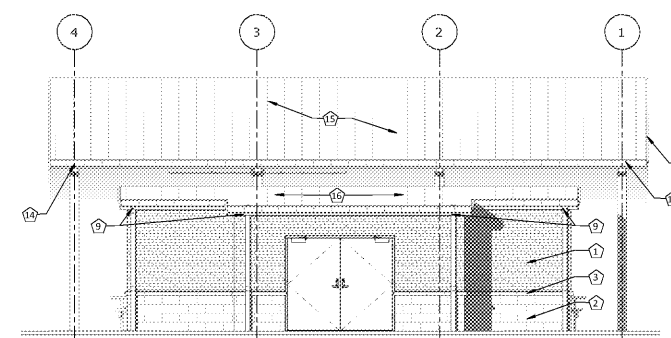

4 | PAVILION RESTROOM/BAK ELEVATION
 A1-2 | 3/16" = 1'-0"

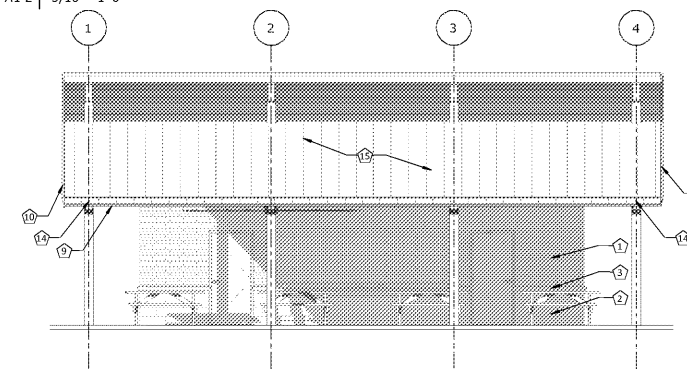

5 | PAVILION ELEVATION 3
 A1-2 | 3/16" = 1'-0"

Order Plans @

WWW.LDILine.com