


SHEET LEGEND:

	SEE SHEET NOTES
	SEE DOOR SCH
	SEE WINDOW SCH
	SEE WALL SCH
	LUXURY VINYL TILE
	CARPET
	DETAIL TAG
	DOWNSPOUTS

- NOTES
- SEE SITE PLAN (CIVIL) FOR LOCATIONS OF THE RISER ROOM AND WATER HEATER ROOM.
  - SHOWER AND TUB DIMENSIONS TO BE FIELD VERIFIED.
  - AN "(X)" IN THE UNIT DESIGNATION INDICATES SPECIAL FRAMING. SEE BUILDING PLANS FOR LOCATION.

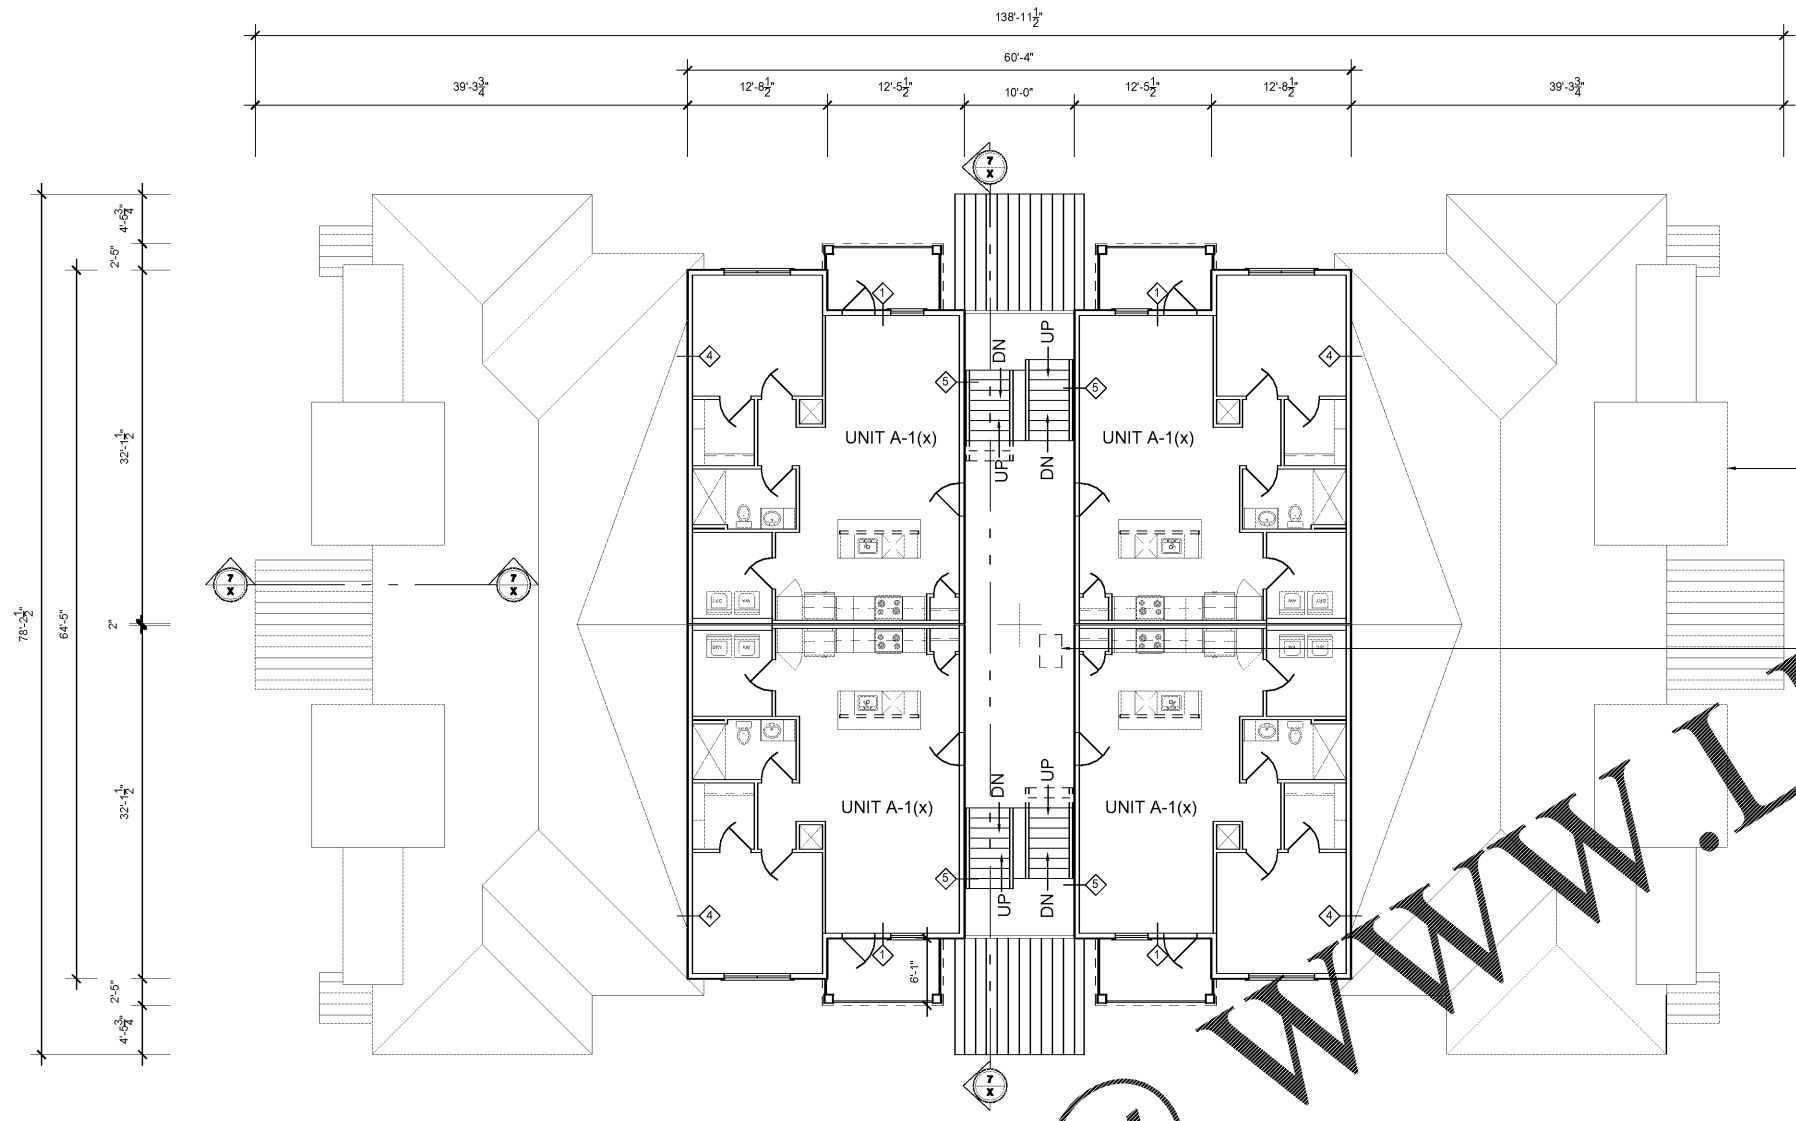

**1** BLDG TYPE 4 (BUILDINGS 3, & 6): THIRD FLOOR PLAN  
**A1.43** SCALE 1/8"=1'

Order Plans @

**Front Street**  
 DESIGN & CONSULTING  
 1005 ST. ANDREWS BLVD., UNIT C  
 CHARLESTON, SC 29407  
 tel 843.588.5021  
 www.frontstreetdesign.com

11312 SADDLEVIEW CT  
 RALEIGH, NC 27613  
 office (919) 616-0405  
 fax (919) 862-8748

**AAA**

ANDRON ARCHITECTS AND ASSOCIATES

BUILDING TYPE 4  
 THIRD FLOOR  
 PLUMMER ROAD APARTMENTS  
 HUNTSVILLE, ALA

PROJECT #:  
 DATE: 09/01/19  
 SCALE: 1/8"=1'  
 DESIGN/DRAWN: EMC/jas  
 CHECKED:  
 REVISED:  
 REVISED:  
 REVISED:

SHEET NUMBER:  
**A1.43**  
 OF:

X