



*NOTE:
 BAY FRONTS ARE TO BE SET AT THE ELEVATION OF THE ADJACENT PARKING LOT AND TO ALLOW POSITIVE DRAINAGE AWAY FROM THE STRUCTURE. BAYS ARE TO SLOPE AT 1% BACK TO FRONT. COORDINATE ELEVATIONS.

1 GARAGE TYPE 2 FRONT ELEVATION
 SCALE 1/4"=1'

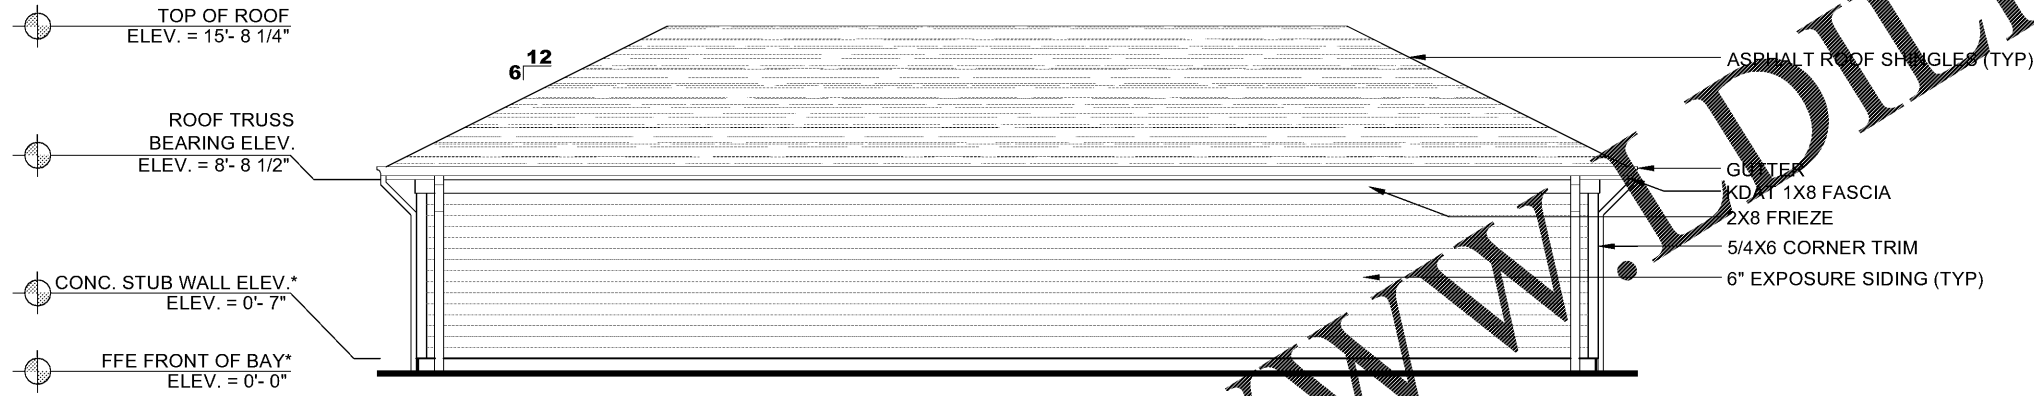

2 GARAGE TYPE 2 REAR ELEVATION
 SCALE 1/4"=1'

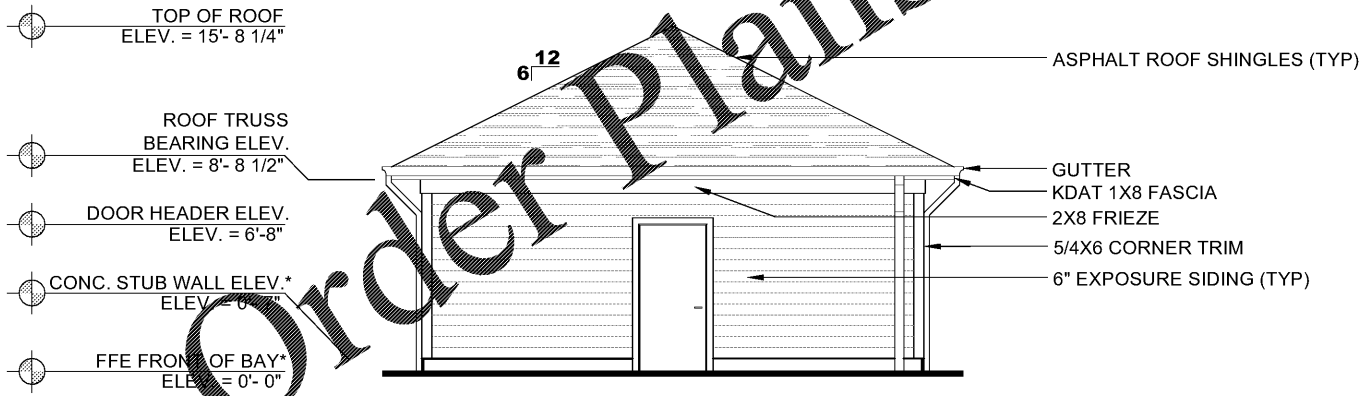

3 GARAGE TYPE 2 SIDE ELEVATION
 SCALE 1/4"=1'

PROJECT #:	
DATE:	09/01/19
SCALE:	1/8"=1'
DESIGN/DRAWN:	EMC/jas
CHECKED:	
REVISED:	
REVISED:	
REVISED:	