




1 GARAGE TYPICAL WALL SECTION
A4.30 SCALE 1/2"=1'

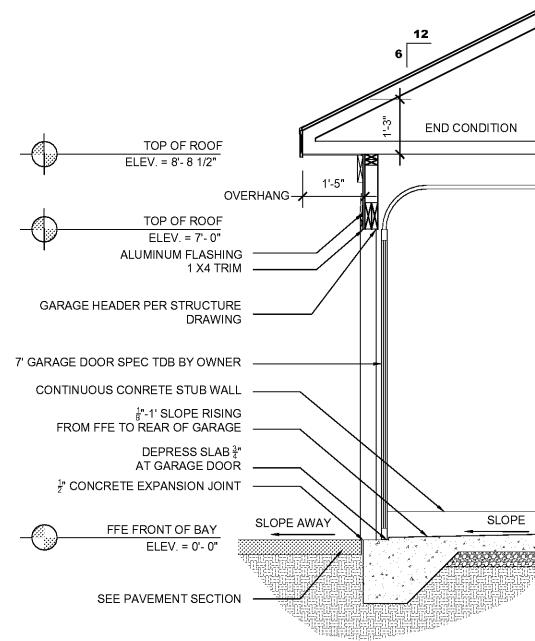

2 GARAGE DOOR HEADER SECTION
A4.30 SCALE 1/2"=1'

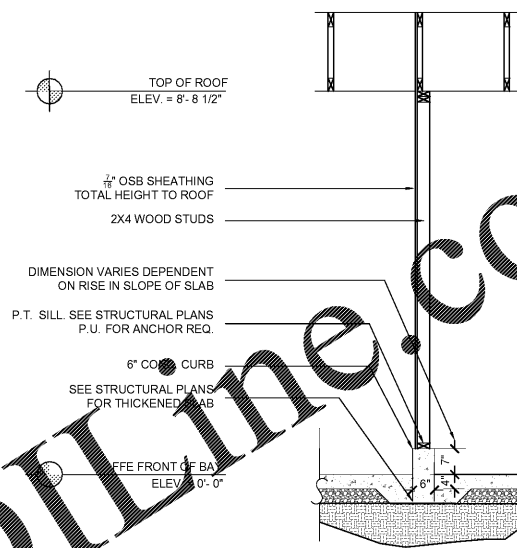

3 GARAGE TYPICAL INTERIOR PARTITION WALL
A4.30 SCALE 1/2"=1'

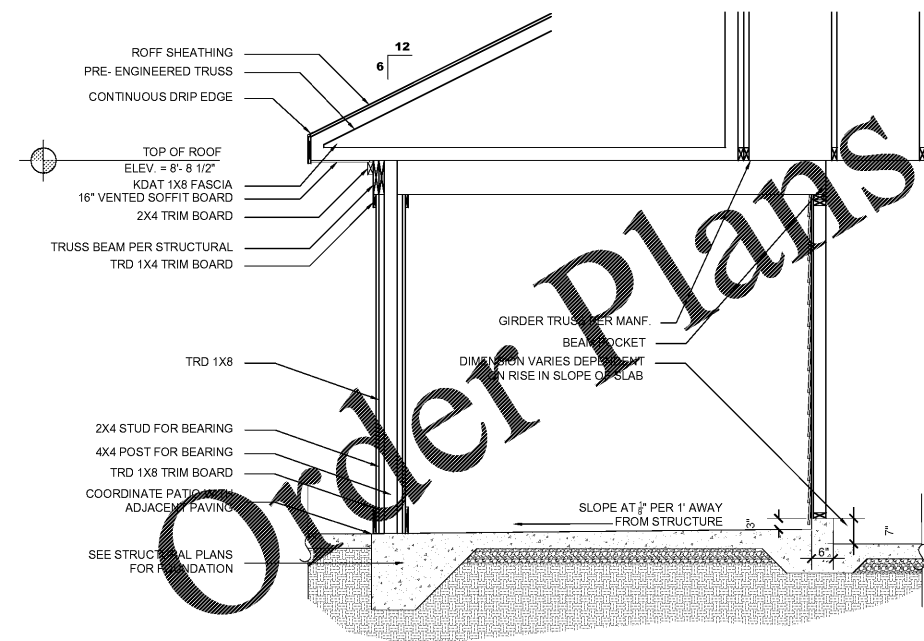

4 GARAGE COLUMN SECTION
A4.30 SCALE 1/2"=1'

SUBJECT TO REGULATORY AGENCY REVIEW AND APPROVAL

GARAGE TYPE 1 & 2
DETAILS

PLUMMER ROAD APARTMENTS
HUNTSVILLE, ALA

PROJECT #:
DATE: 09/01/19
SCALE: 1/8"=1'
DESIGN/DRAWN: EMC/jas
CHECKED:
REVISED:
REVISED:
REVISED:

SHEET NUMBER:
A4.30
OF:
X