


WALL TYPES

WALL #1		1 EXISTING WALL TO REMAIN (WALL CONSTRUCTION VARIES) FIELD VERIFY EXIST. CONDITIONS & REPAIR AS REQUIRED
WALL #2		2 5/8" TYPE 'X' GYP. BD. 3 5/8" 25 GA. MTL. STUDS (DIETRICH, ICC/ESR 2457) @ 24" O.C. 5/8" TYPE 'X' GYP. BD. * BRACE TO STRUCTURE PER DETAIL 1/A6.0 * REFER TO 2/A1.0 FOR SHEATHING MODIFICATION WITH WATERPROOFING @ ALL WET AREAS
WALL #3		3 EXISTING DEMISING WALL TO REMAIN (WALL CONSTRUCTION VARIES) FIELD VERIFY EXIST. CONDITIONS & REPAIR AS REQUIRED * REFER TO 2/A1.0 FOR SHEATHING MODIFICATION WITH WATERPROOFING
WALL #4		4 EXISTING DEMISING WALL TO REMAIN (WALL CONSTRUCTION VARIES) FIELD VERIFY EXIST. CONDITIONS & REPAIR AS REQUIRED ADD 3 5/8" 25 GA. MTL. STUDS (DIETRICH, ICC/ESR 2457) @ 24" O.C. ADD 5/8" TYPE 'X' GYP. BD. * REFER TO 3/A1.0 FOR SHEATHING MODIFICATION WITH WATERPROOFING @ ALL WET AREA
WALL #5		5 5/8" GREEN GYP. BD. 6" 25 GA. MTL. STUDS (DIETRICH, ICC/ESR 2457) @ 24" O.C. 5/8" TYPE GREEN GYP. BD. * BRACE TO STRUCTURE PER DETAIL 1/A6.0 * REFER TO 2/A1.0 FOR SHEATHING MODIFICATION WITH WATERPROOFING @ ALL WET AREAS

- PROVIDE MOISTURE RESISTANT GYP. BD. AT WET AREAS
- INSTALL GYP. BD. CONTROL JOINTS AS NEEDED TO PREVENT CRACKING
- PROVIDE FINISHES PER ROOM FINISH SCHEDULE ON SHEET A4.0

WALL LEGEND

	EXIST. WALLS, OR PARTITIONS		NEW KNEE WALLS
	EXIST. 1HR TENANT SEPARATION WALL		NEW PARTITIONS

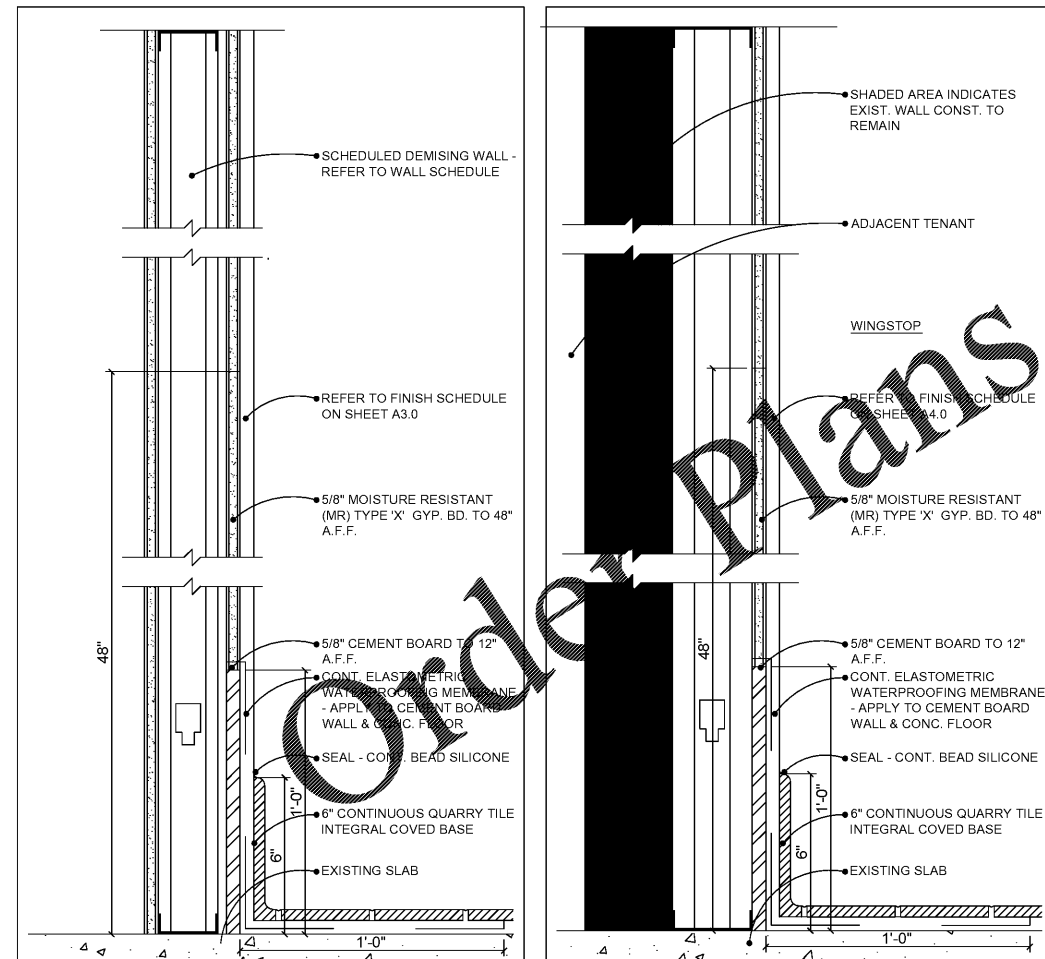

2 TYPICAL SHEATHING MODIFICATION
A1.0 SCALE: 3" = 1'-0"

3 DEMISING WALL SECTION
A1.0 SCALE: 3" = 1'-0"

FLOOR PLAN LEGEND


- ◇ EXIST. COLUMN TO REMAIN - PROTECT DURING CONSTRUCTION.
- ◇ EXIST. THRESHOLD TO REMAIN - VERIFY 1/2" LIP MAXIMUM AND BEVELED SIDES THAT SLOPE 1:2 MAXIMUM - REPLACE AS NEEDED.
- ◇ KNEE WALL - REFER TO MILLWORK DETAIL 2/A5.0 FOR ADDITIONAL INFORMATION.
- ◇ DASHED LINE INDICATES EXHAUST HOOD - REFER TO REFLECTED CEILING PLAN ON SHEET A2.0 FOR ADDITIONAL INFORMATION.
- ◇ DASHED LINE INDICATES SOFFIT / HEADER ABOVE - REFER TO REFLECTED CEILING PLAN ON SHEET A2.0.
- ◇ ELECTRICAL PANEL LOCATION - PROVIDE A 30" X 36" CLEAR FLOOR SPACE IN FRONT OF PANEL(S) - REFER TO ELECTRICAL DRAWINGS FOR ADDITIONAL INFORMATION.

FLOOR PLAN NOTES

1. REFER TO SHEET EQ1 FOR SEATING, AND EQUIPMENT LAYOUT AND SHEET EQ2 FOR EQUIPMENT ELEVATIONS.
2. DIMENSIONS ARE TO THE FINISH FACE OF SHEATHING.
3. VERIFY DEMISING WALLS ARE FULL HEIGHT TO DECK - NOTIFY ARCHITECT OF ANY DISCREPANCIES PRIOR TO CONSTRUCTION.

Order Plans @ WWW.LDLINE.COM

ALL DOCUMENTS ARE TO BE BUILT AND BID BASED ON THE MOST STRINGENT CODES. G.C. TO VERIFY THAT ALL CONSTRUCTION IS BUILT TO CODE AND THAT BIDS PROVIDED INCLUDE THE MOST RECENT CODE PER THE MUNICIPALITY. FAILURE TO DO SO WILL RESULT IN THE RELIEF OF LIABILITY OF THE OWNER, ARCHITECT, ENGINEER, AND DESIGNER. DRAWINGS ARE PROVIDED AS REFERENCE AND NOT ALL CONDITIONS ARE DETAILED. IF THERE ARE ANY DISCREPANCIES IN THE PLANS AND THE FIELD CONDITIONS THE CONTRACTOR MUST NOTIFY THE ARCHITECT OR ENGINEER OF RECORD. FAILURE TO DO SO WILL RESULT IN A DENIAL OF CHANGE ORDER REQUEST.

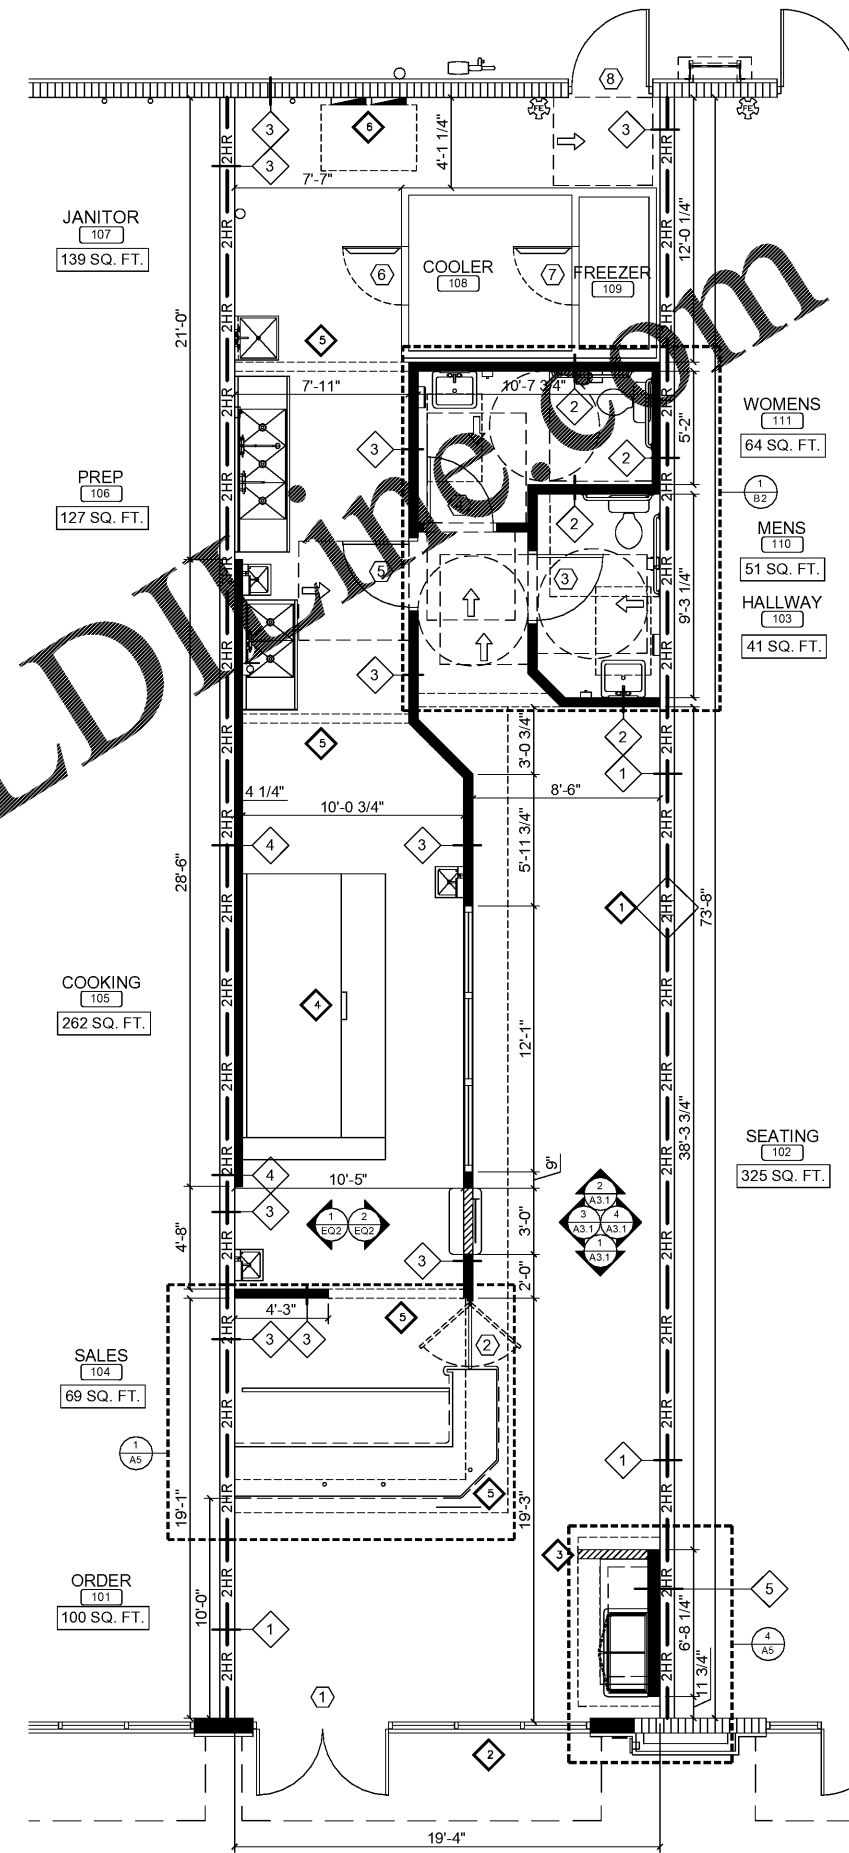


1 FLOOR PLAN
A1.0 SCALE: 1/4" = 1'-0"

DATE:

THIS DOCUMENT, THE IDEAS AND DESIGNS INCORPORATED HEREIN, AS AN INSTRUMENT OF PROFESSIONAL SERVICE, IS THE PROPERTY OF WARNER ARCHITECTURAL ASSOCIATES AND IS NOT TO BE USED, IN WHOLE OR IN PART, FOR ANY OTHER PROJECT WITHOUT THE WRITTEN AUTHORIZATION OF WARNER ARCHITECTURAL ASSOCIATES, INC.

WARNER ARCHITECTURAL ASSOCIATES
109 ANDERSON STREET SE, SUITE 105
MARIETTA, GA 30060
PH: 678.290.9200
EMAIL: INFO@WARNERARCHASSOC.COM

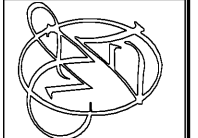

WING-STOP
10125 ULMERTON RD.
LARGO, FL 33771
STORE # V050

DRAWN BY: RDL
CHECKED BY: WLW
DATE:
PROJECT: WS1813
REVISION:
REVISION:

FLOOR PLAN
DRAWING NUMBER
A1.0

