

### FINISH FLOOR PLAN NOTES


- REFER TO FINISH SCHEDULE ON SHEET A4.0 FOR CONCRETE FLOOR.
- EDGE PROFILE AT QUARRY TILE - REFER TO DETAIL 5/A1.1. SCHLUTER SYSTEMS: 1-800-472-4588
- REFER TO PLUMBING DRAWINGS FOR ALL FLOOR SINK AND FLOOR DRAIN LOCATIONS - PREPARE AND INSTALL ALL FLOOR PENETRATIONS PER MANUFACTURER'S DETAILS - FIXTURES MUST BE CLAMPING-TYPE - USE APPROPRIATE WATERPROOF SEALANT AND FOAM BACKER TO SEAL SPACE AROUND PENETRATIONS.
- PREPARE AND INSTALL ALL FLOOR PENETRATIONS PER MANUFACTURER'S DETAILS - FIXTURES MUST BE CLAMPING-TYPE - USE APPROPRIATE WATERPROOF SEALANT AND FOAM BACKER TO SEAL SPACE AROUND PENETRATIONS.

### FINISH FLOOR PLAN LEGEND


- ◇ ALUMINUM EDGE PROFILE (TYP.) - REFER TO DETAIL 5/A1.1
- ◇ NO QUARRY TILE BELOW FREEZER - COORDINATE EXACT LOCATION WITH MANUFACTURER'S SHOP DRAWINGS
- ◇ EXISTING CONCRETE - PROVIDE FLOOR DYE AND SEAL - REFER TO ADDITIONAL FLOOR FINISH NOTES ON THE FINISH SCHEDULE ON SHEET A4.0 FOR SUGGESTED FLOOR PREPARATION OF SEATING AREA
- ◇ 10" HIGH MOLDED STONE BASIN AROUND MOP SINK - REFER TO DETAIL 2/A1.1
- ◇ SET ALL MILLWORK PRIOR TO COMPLETING Q.T. FLOORING

#### FLOOR LEGEND


- EXISTING CONCRETE TO BE DYED (830 SF) APPROX.
- 6x6 QUARRY TILE (10 SF) APPROX.
- 20"x20" 201" CONT. (100 SF) APPROX.

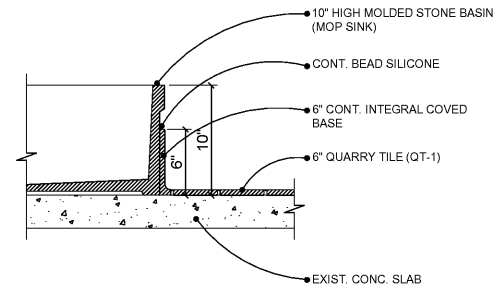


2 MOP SINK BASE DETAIL  
A1.1 SCALE: NTS

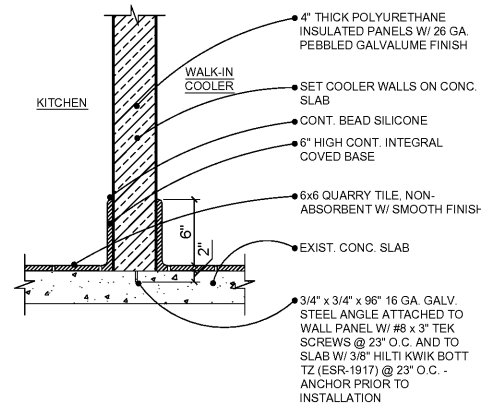


3 COOLER BASE DETAIL  
A1.1 SCALE: NTS

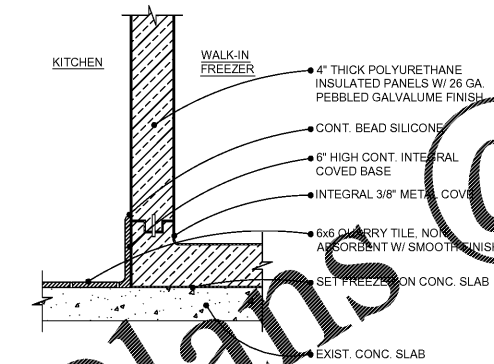

4 FREEZER BASE DETAIL  
A1.1 SCALE: NTS

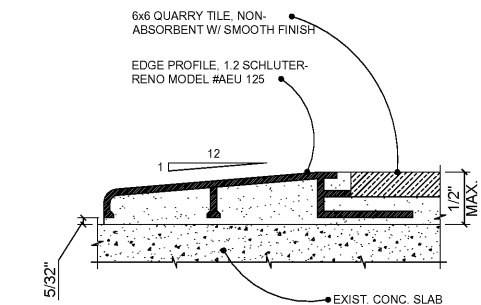

5 TYP. EDGE PROFILE DETAIL  
A1.1 SCALE: NTS

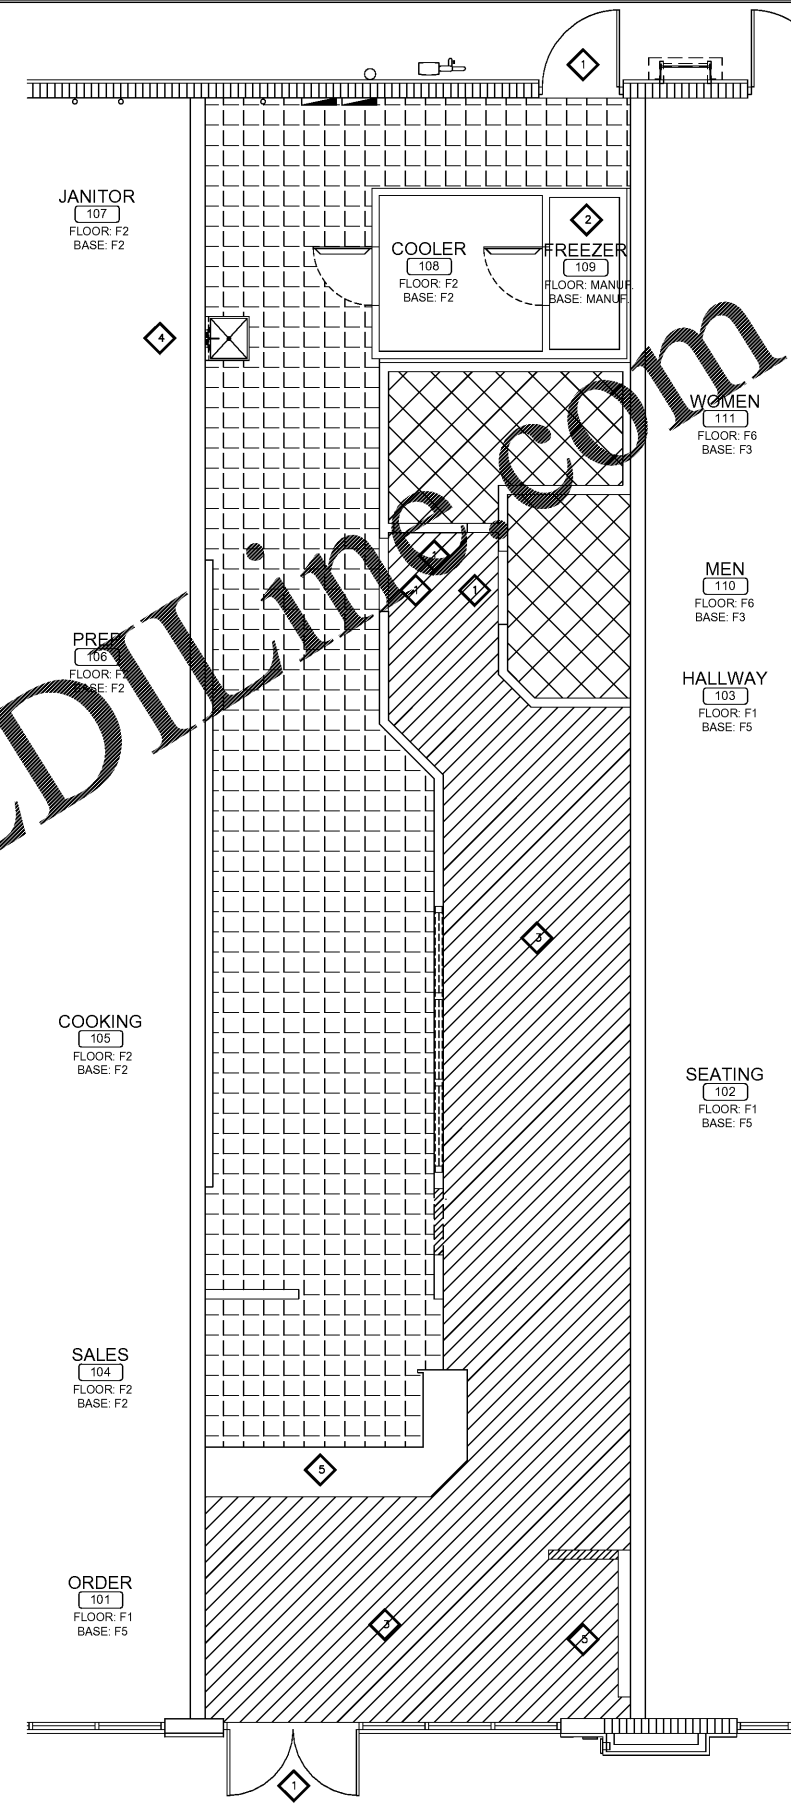

1 FINISHED FLOOR PLAN  
A1.1 SCALE: 1/4" = 1'-0"


ALL DOCUMENTS ARE TO BE BUILT AND BID BASED ON THE MOST STRINGENT CODES. G.C. TO VERIFY THAT ALL CONSTRUCTION IS BUILT TO CODE AND THAT BIDS PROVIDED INCLUDE THE MOST RECENT CODE PER THE MUNICIPALITY. FAILURE TO DO SO WILL RESULT IN THE RELIEF OF LIABILITY OF THE OWNER, ARCHITECT, ENGINEER, AND DESIGNER. DRAWINGS ARE PROVIDED AS REFERENCE AND NOT ALL CONDITIONS ARE DETAILED. IF THERE ARE ANY DISCREPANCIES IN THE PLANS AND THE FIELD CONDITIONS THE CONTRACTOR MUST NOTIFY THE ARCHITECT OR ENGINEER OF RECORD. FAILURE TO DO SO WILL RESULT IN A DENIAL OF CHANGE ORDER REQUEST.



DATE:

THIS DOCUMENT, THE IDEAS AND DESIGNS INCORPORATED HEREIN, AS AN INSTRUMENT OF PROFESSIONAL SERVICE, IS THE PROPERTY OF WARNER ARCHITECTURAL ASSOCIATES AND IS NOT TO BE USED, IN WHOLE OR IN PART, FOR ANY OTHER PROJECT WITHOUT THE WRITTEN AUTHORIZATION OF WARNER ARCHITECTURAL ASSOCIATES, INC.

**WARNER ARCHITECTURAL ASSOCIATES**  
109 ANDERSON STREET SE, SUITE 105  
MARIETTA, GA 30060  
PH: 678.290.9200  
EMAIL: INFO@WARNERARCHASSOC.COM

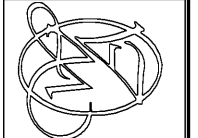

**WING-STOP**  
10125 ULMERTON RD.  
LARGO, FL 33771  
STORE # V050

DRAWN BY: RDL  
CHECKED BY: WLW  
DATE:  
PROJECT: WS1813  
REVISION:  
REVISION:

FINISHED FLOOR PLAN  
DRAWING NUMBER  
**A1.1**

Order Plans @