


Drawing name: G:\Projects\ELU219086\Rockledge Flats\EDSA\Arch F_30x42.dwg L0-0-02 Nov 15, 2019 3:05pm by jpwk

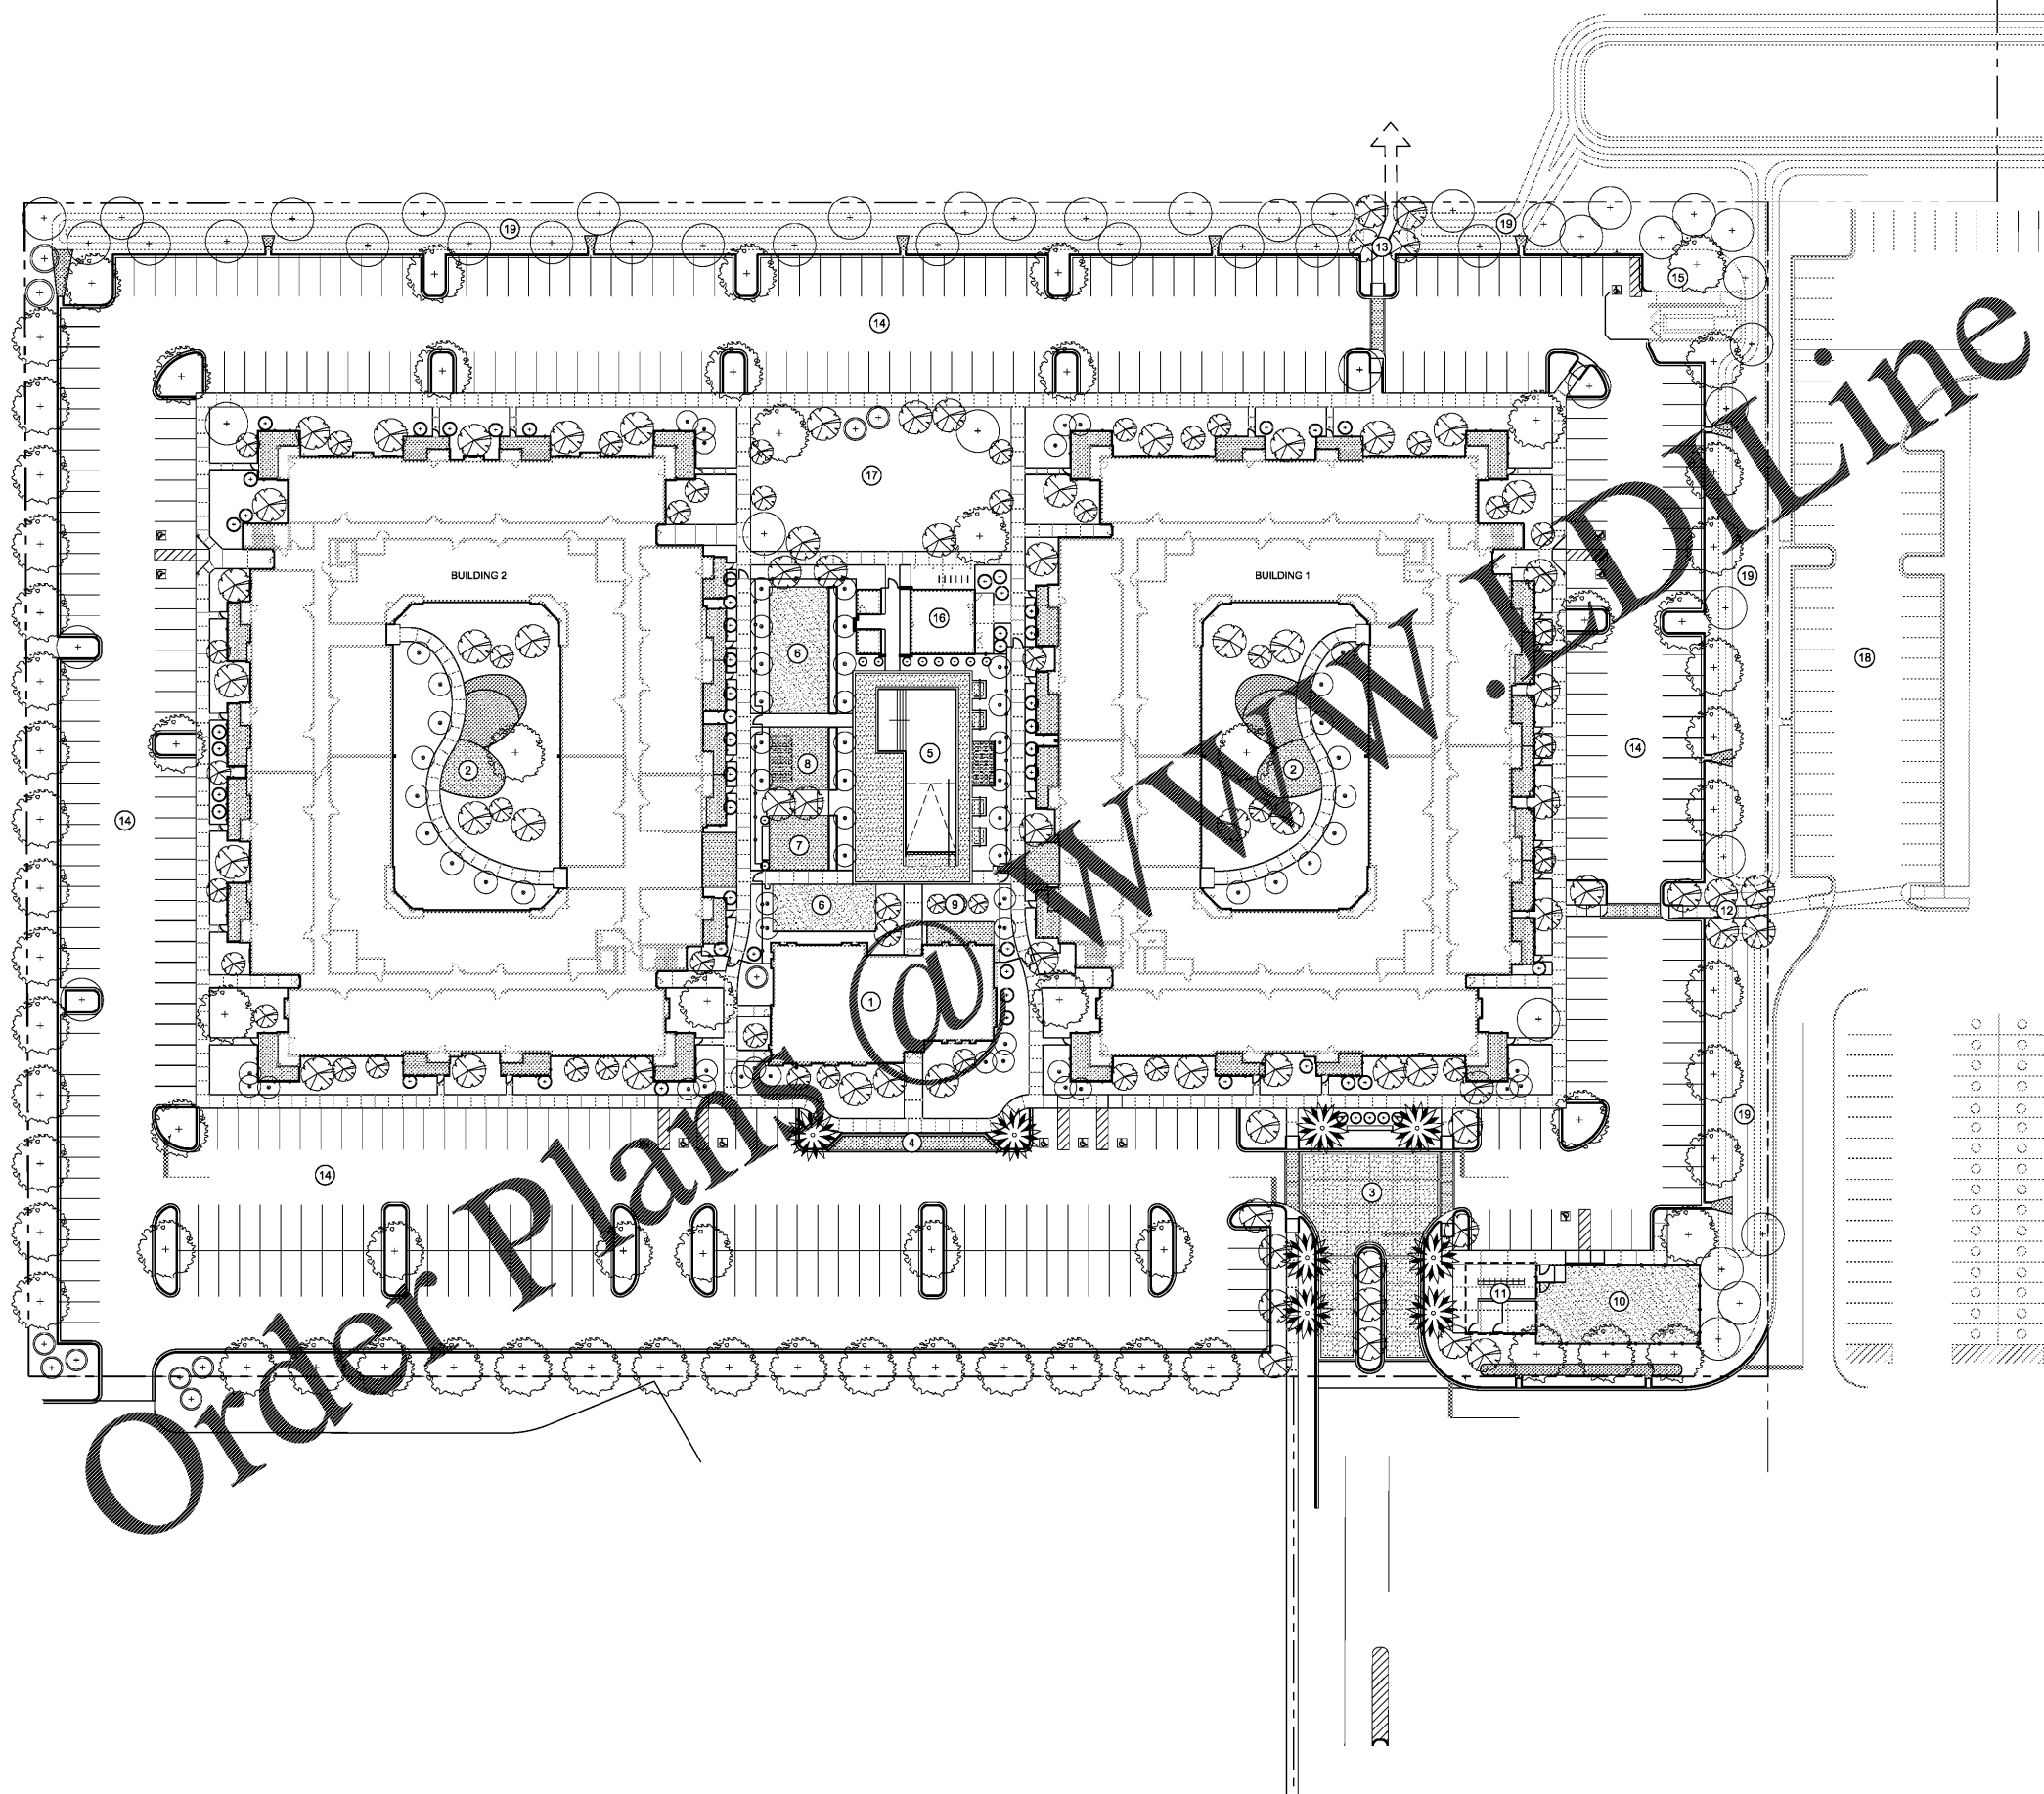

- ① CLUBHOUSE
- ② COURTYARD
- ③ MAIN ENTRANCE
- ④ CLUBHOUSE DROP-OFF
- ⑤ SWIMMING POOL / DECK
- ⑥ AMENITY AREA
- ⑦ FIREPLACE TERRACE
- ⑧ OUTDOOR KITCHEN & BBQ GRILL
- ⑨ CLUBHOUSE GARDEN
- ⑩ DOG PARK
- ⑪ COVERED MAIL AREA & STORING & DOG WASHINGTON
- ⑫ CONNECTION TO RETAIL STORE
- ⑬ CONNECTION TO PARK
- ⑭ PARKING LOT
- ⑮ DUMPSTER
- ⑯ UTILITY BUILDING
- ⑰ OPEN LAWN
- ⑱ FUTURE DEVELOPMENT
- ⑲ DETENTION POND

Scale: 1" = 30'-0"
0 30' 60'



Project Name
ROCKLEDGE FLATS

Client
OHM ADVISORS

edsa
PLANNING
LANDSCAPE ARCHITECTURE
URBAN DESIGN
800 N. ORANGE AVENUE, SUITE 300
ORLANDO, FLORIDA 32801 USA
TEL: 407.425.3300 | L020000001

Consultants

OHM ADVISORS
DESIGN ARCHITECT
209 10TH AVENUE SOUTH, SUITE 116
NASHVILLE, TN 37203

CUHACI & PETERSON
ARCHITECT IN RECORD
1925 PROSPECT AVENUE
ORLANDO, FL 32814

BRAND INTERIOR DESIGN
INTERIOR DESIGNER
NASHVILLE, TN 34747

BERRY ENGINEERS LLC
CIVIL ENGINEER
3555 KEITH STREET NW, SUITE 109
CLEVELAND, TN 37312

EMC STRUCTURAL ENGINEERS
STRUCTURAL ENGINEER
4525 TROUSDALE DRIVE
NASHVILLE, TN 37204-4513

QDG ENGINEERING
MEP AND FIRE PROTECTION
6901 LENOX VILLAGE DRIVE, SUITE 108
NASHVILLE, TN 37211

PREVOST STAMPER IRRIGATION
IRRIGATION CONSULTANT
414 ARBOR CIRCLE
CELEBRATION, FL 34747

Key Plan

Rev	Date	Issued for

Date NOVEMBER 15, 2019
 Designed By JYP
 Drawn By JYP
 Approved / Checked By EML
 Project Number 219086

Seal

Project Phase
GMP PRICING SET

Sheet Title
OVERALL SITE PLAN

Sheet Number
L0-0-02