




4 ELEVATION @ CAVE
3/8" = 1'-0"

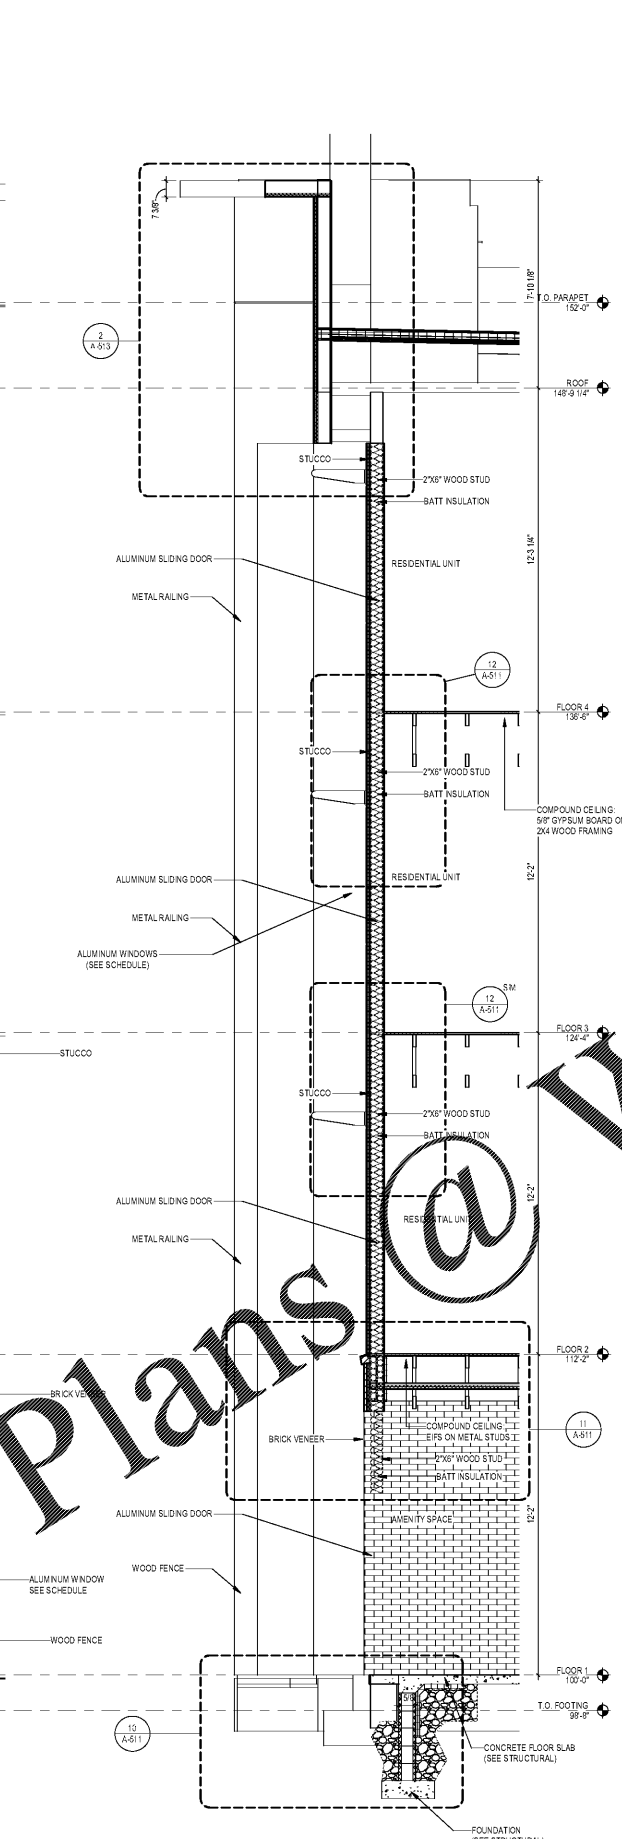

3 WALL SECTION @ CAVE
3/8" = 1'-0"

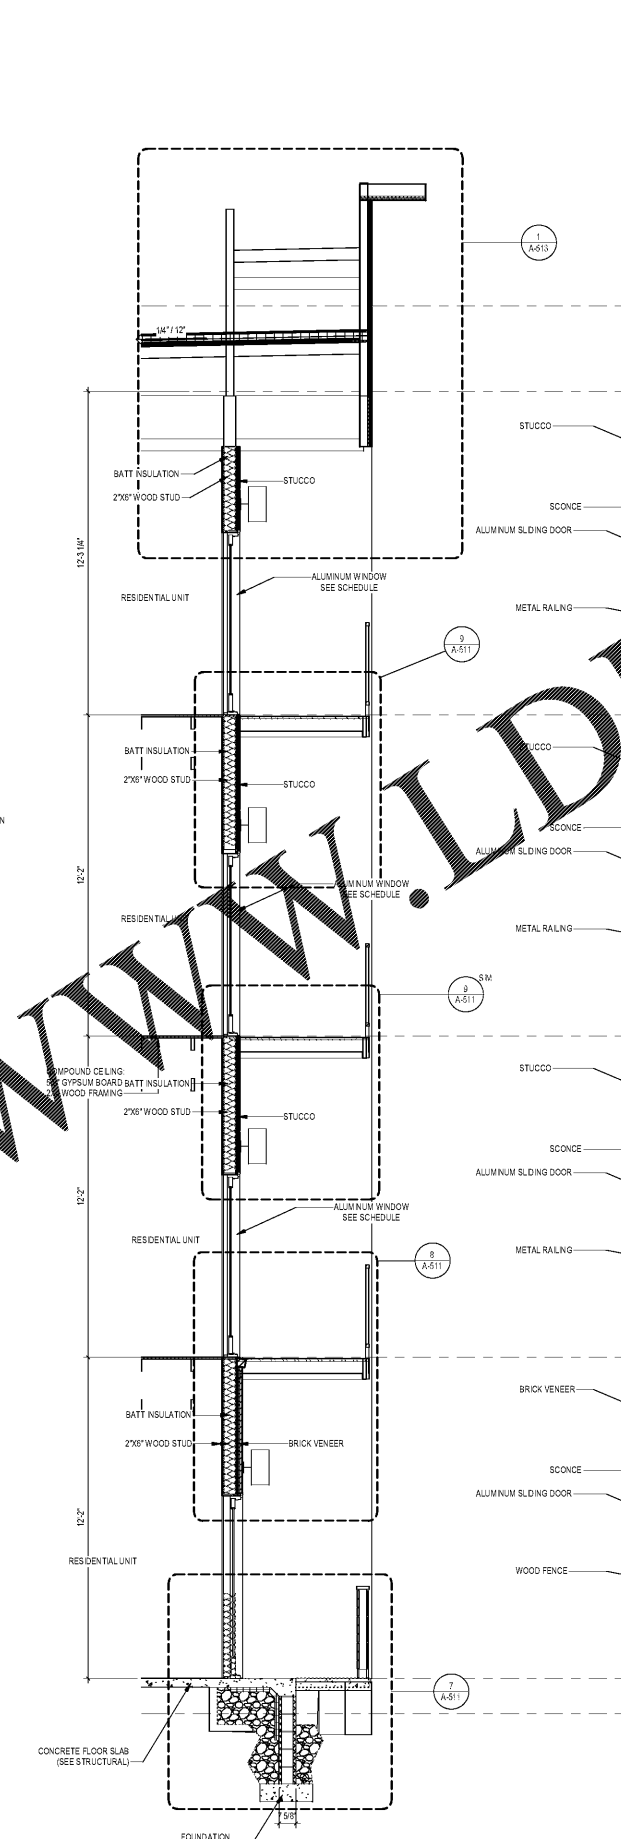



2 WALL SECTION @ TYP. PORCH
3/8" = 1'-0"

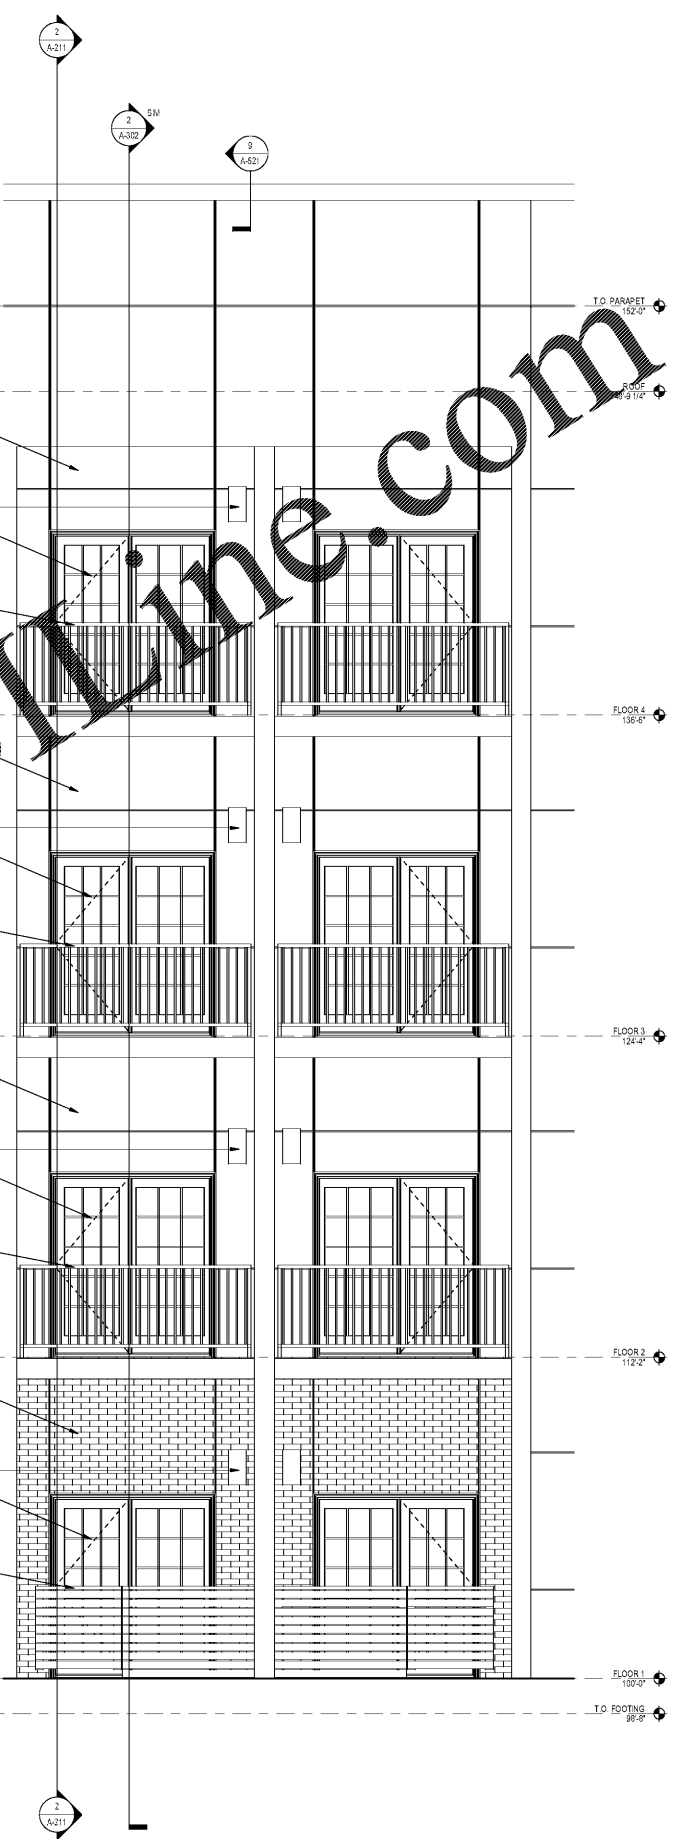

1 ELEVATION @ TYP PORCH
3/8" = 1'-0"

WWW.LDLINE.COM

1925 Prospect Ave.
Orlando, FL 32814
P (407) 661-9100
F (407) 661-9101
www.r.p.com

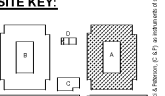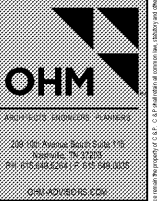

CLIENT NAME
HUTTON DEVELOPMENT
756 Cherry Street
Chattanooga, TN 37402

PROJECT NAME
ROCKLEDGE FLATS - BUILDING A
220 Barton Boulevard
Rockledge, FL 32955

REVISION SCHEDULE

No.	Description	Date

PROJECT NO. 21002
DATE 11/15/2019
DRAWN BY
CHECKED BY

GMP PRICING SET 15 NOVEMBER 2019