



4 ELEVATION @ COURTYARD JULIET PORCH
3/8" = 1'-0"

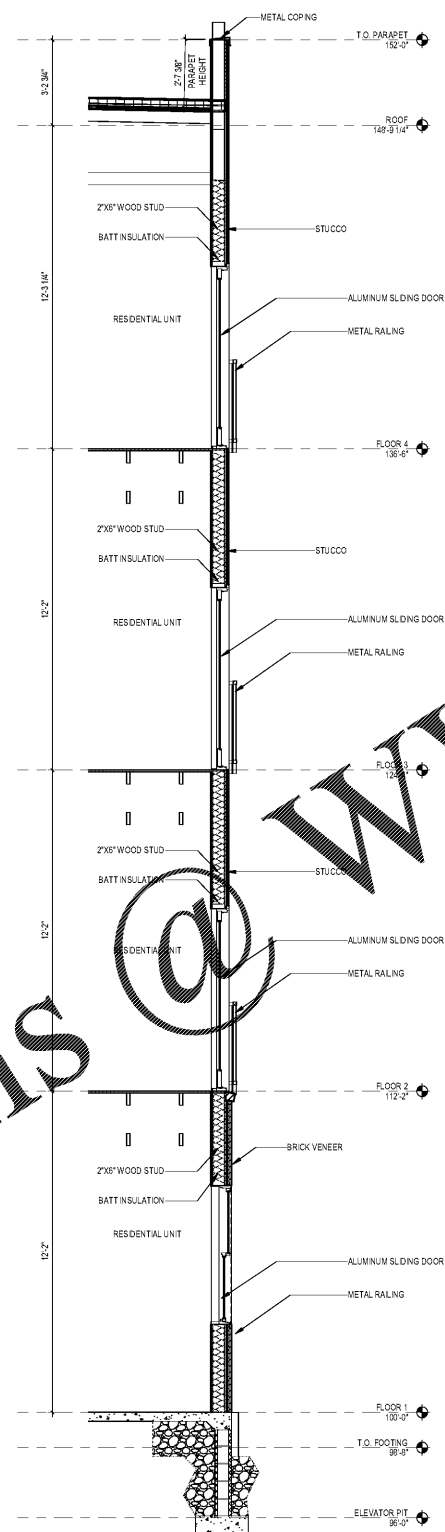

3 WALL SECTION @ JULIET PORCH
3/8" = 1'-0"

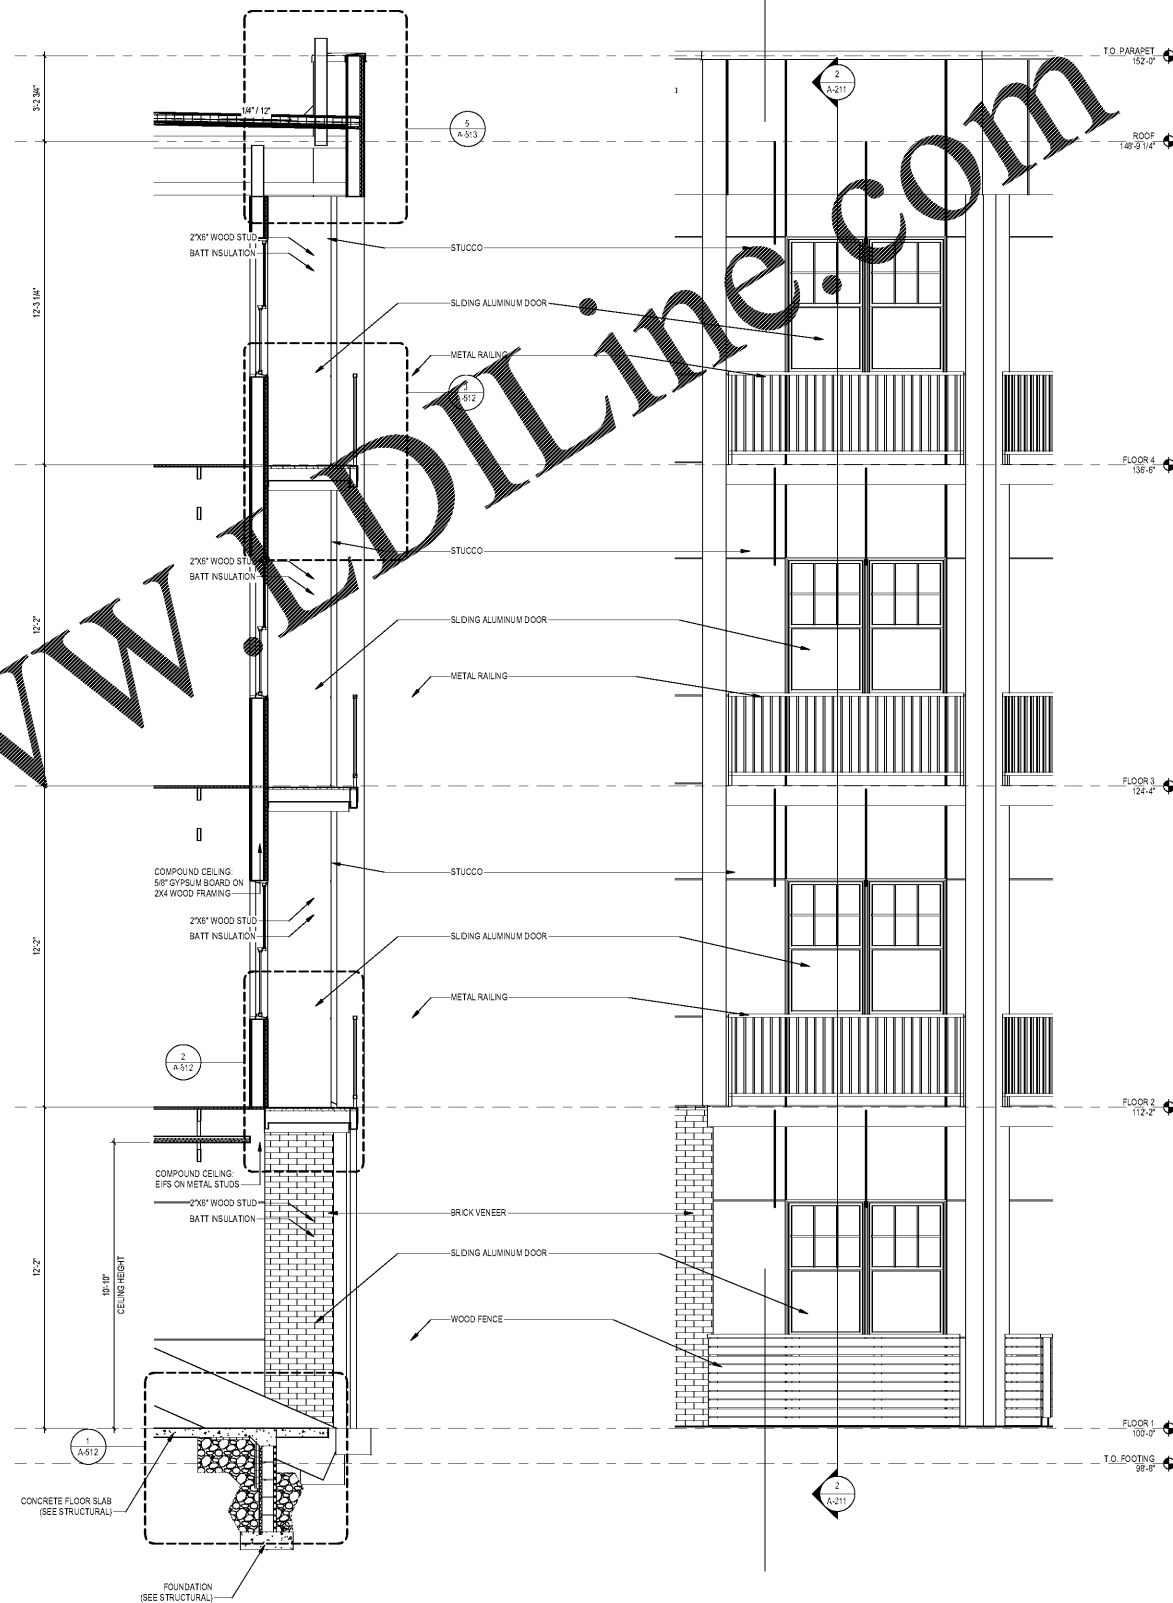

2 WALL SECTION @ COURTYARD PORCH
3/8" = 1'-0"

1 ELEVATION @ COURTYARD PORCH
3/8" = 1'-0"


Order Plans @

WWW.EDILINE.COM

1925 Prospect Ave.
Orlando, FL 32814
P (407) 661-9100
F (407) 661-9101
www.r.p.com

Calaci & Peterson
Architects Engineers Planners

OHM
ARCHITECTS ENGINEERS PLANNERS
338 West Avenue, Suite 300
Chattanooga, TN 37402
Tel: 423.246.8124
Fax: 423.246.8125
www.ohm.com

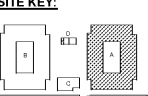

CLIENT NAME
HUTTON DEVELOPMENT
756 Cherry Street
Chattanooga, TN 37402

PROJECT NAME
ROCKLEDGE FLATS - BUILDING A
220 Barton Boulevard
Rockledge, FL 32955

SHEET TITLE
WALL SECTIONS

| Revision Schedule | | Date |
|-------------------|-------------|------|
| No. | Description | |
| | | |
| | | |
| | | |

| | | | |
|-----------------------|--------------------|----------------------|------------------------|
| PROJECT NO. 210002 | DATE 11/15/2019 | DRAWN [Signature] | CHECKED [Signature] |
|-----------------------|--------------------|----------------------|------------------------|

A-303

GMP PRICING SET 15 NOVEMBER 2019