




Order Plans @ www.LDILine.com

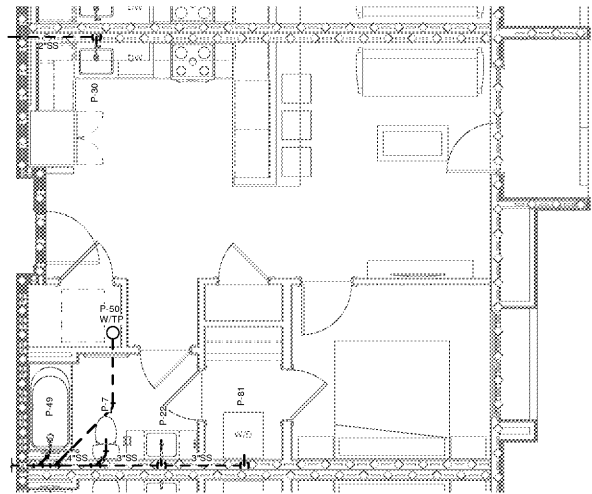


UNIT PLAN - A1-BEDROOM SS
1/4" = 1'-0"

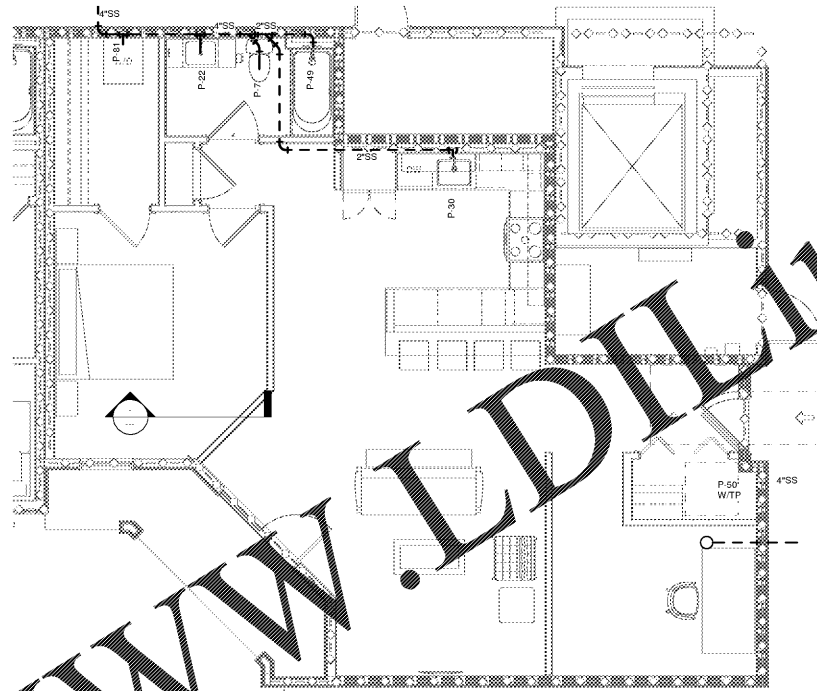

UNIT PLAN - A2-BEDROOM SS
1/4" = 1'-0"

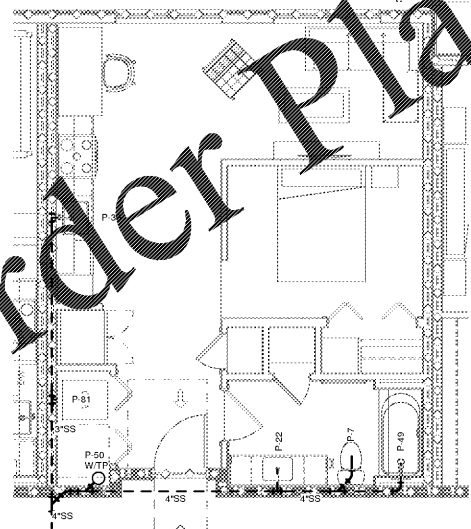

UNIT PLAN - S1-STUDIO SS
1/4" = 1'-0"

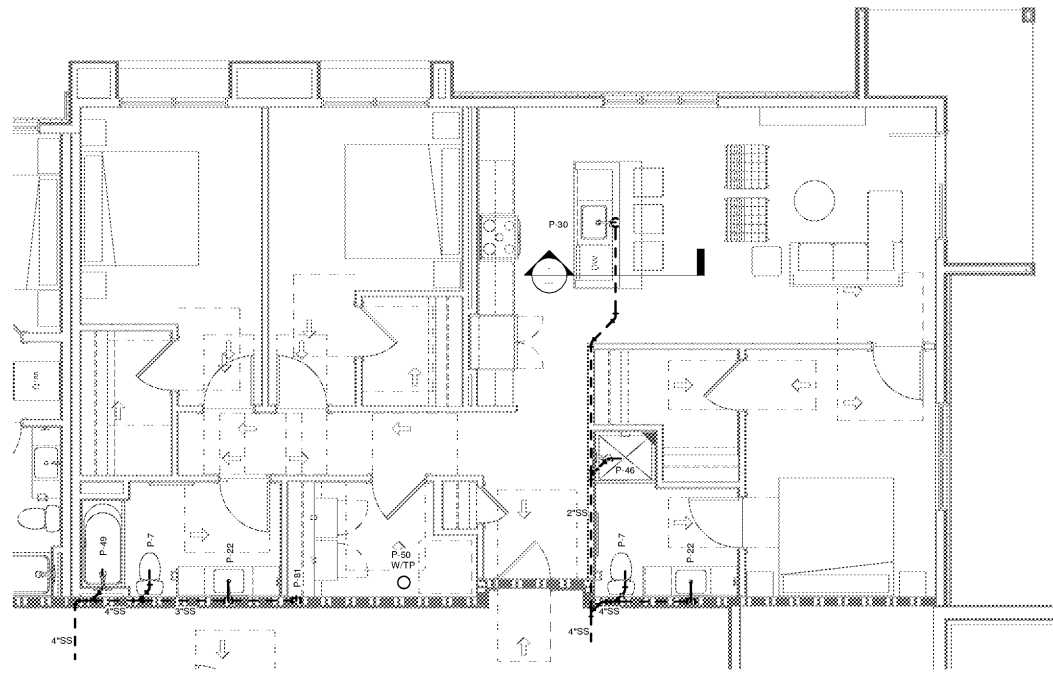

UNIT PLAN - C1-BEDROOM SS
1/4" = 1'-0"

GENERAL NOTES:
a. SANITARY SEWER MAIN LEAVING UNITS SHALL CONNECT TO WASTE HEADER LOCATED IN CORRIDOR. SEE OVER ALL FLOOR PLAN FOR ADDITIONAL INFORMATION.

1925 Prospect Ave.
Orlando, FL 32814
P (407) 661-9100
F (407) 661-9101
www.r.p.e.com



CLIENT NAME

PROJECT NAME
ROCKLEDGE MULTI-FAMILY
220 Baron Boulevard
Rockledge, FL 32955

SHEET TITLE
PLUMBING ENLARGED PLAN

Revision Schedule	
No.	Date

PROJECT NO. 0540150010
DATE 20/04/16
DRAWN BY
CHECKED BY

GMP PRICING SET