


Order Plans @ WWW.LDILINE.COM

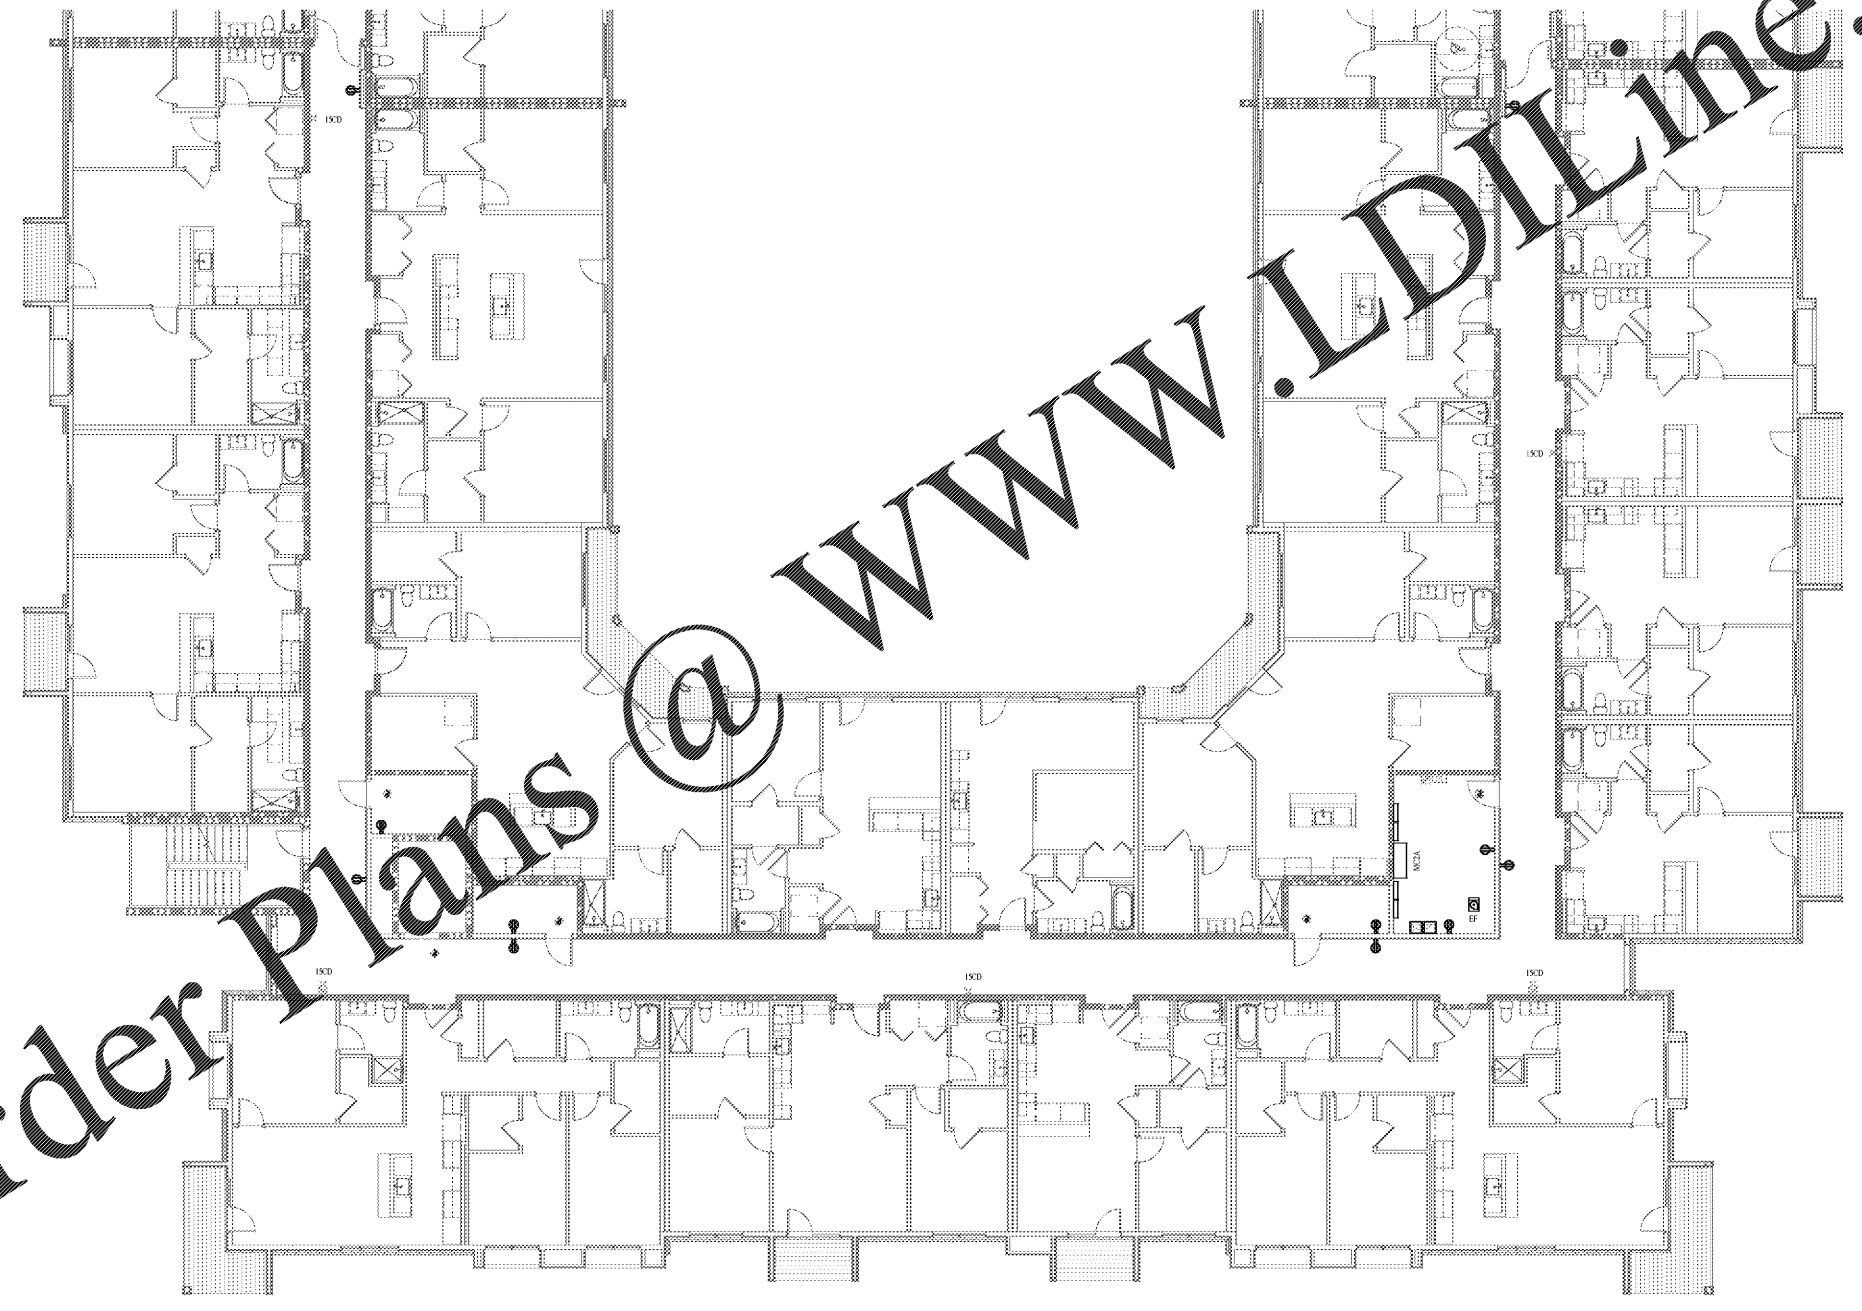

POWER PLAN A - 2ND FLOOR
1/8" = 1'-0"

Revision Schedule	
No.	Description

PROJECT NO. 0540150010	DATE 20/04/10	DRAWN [Name]	CHECKED [Name]
---------------------------	------------------	-----------------	-------------------

NOV 03, 2015

GMP PRICING SET

PROJECT NAME ROCKLEDGE MULTI-FAMILY 220 Baron Boulevard Rockledge, FL 32955	CLIENT NAME
SHEET TITLE SECOND FLOOR POWER PLAN A	



1925 Prospect Ave.
Orlando, FL 32814
P (407) 661-9100
F (407) 661-9101
www.c&p.com

Vertical text on the right edge of the page, likely a copyright or disclaimer notice.