


Order Plans @ WWW.LDILine.com

POWER PLAN B - 3RD FLOOR
1/8" = 1'-0"

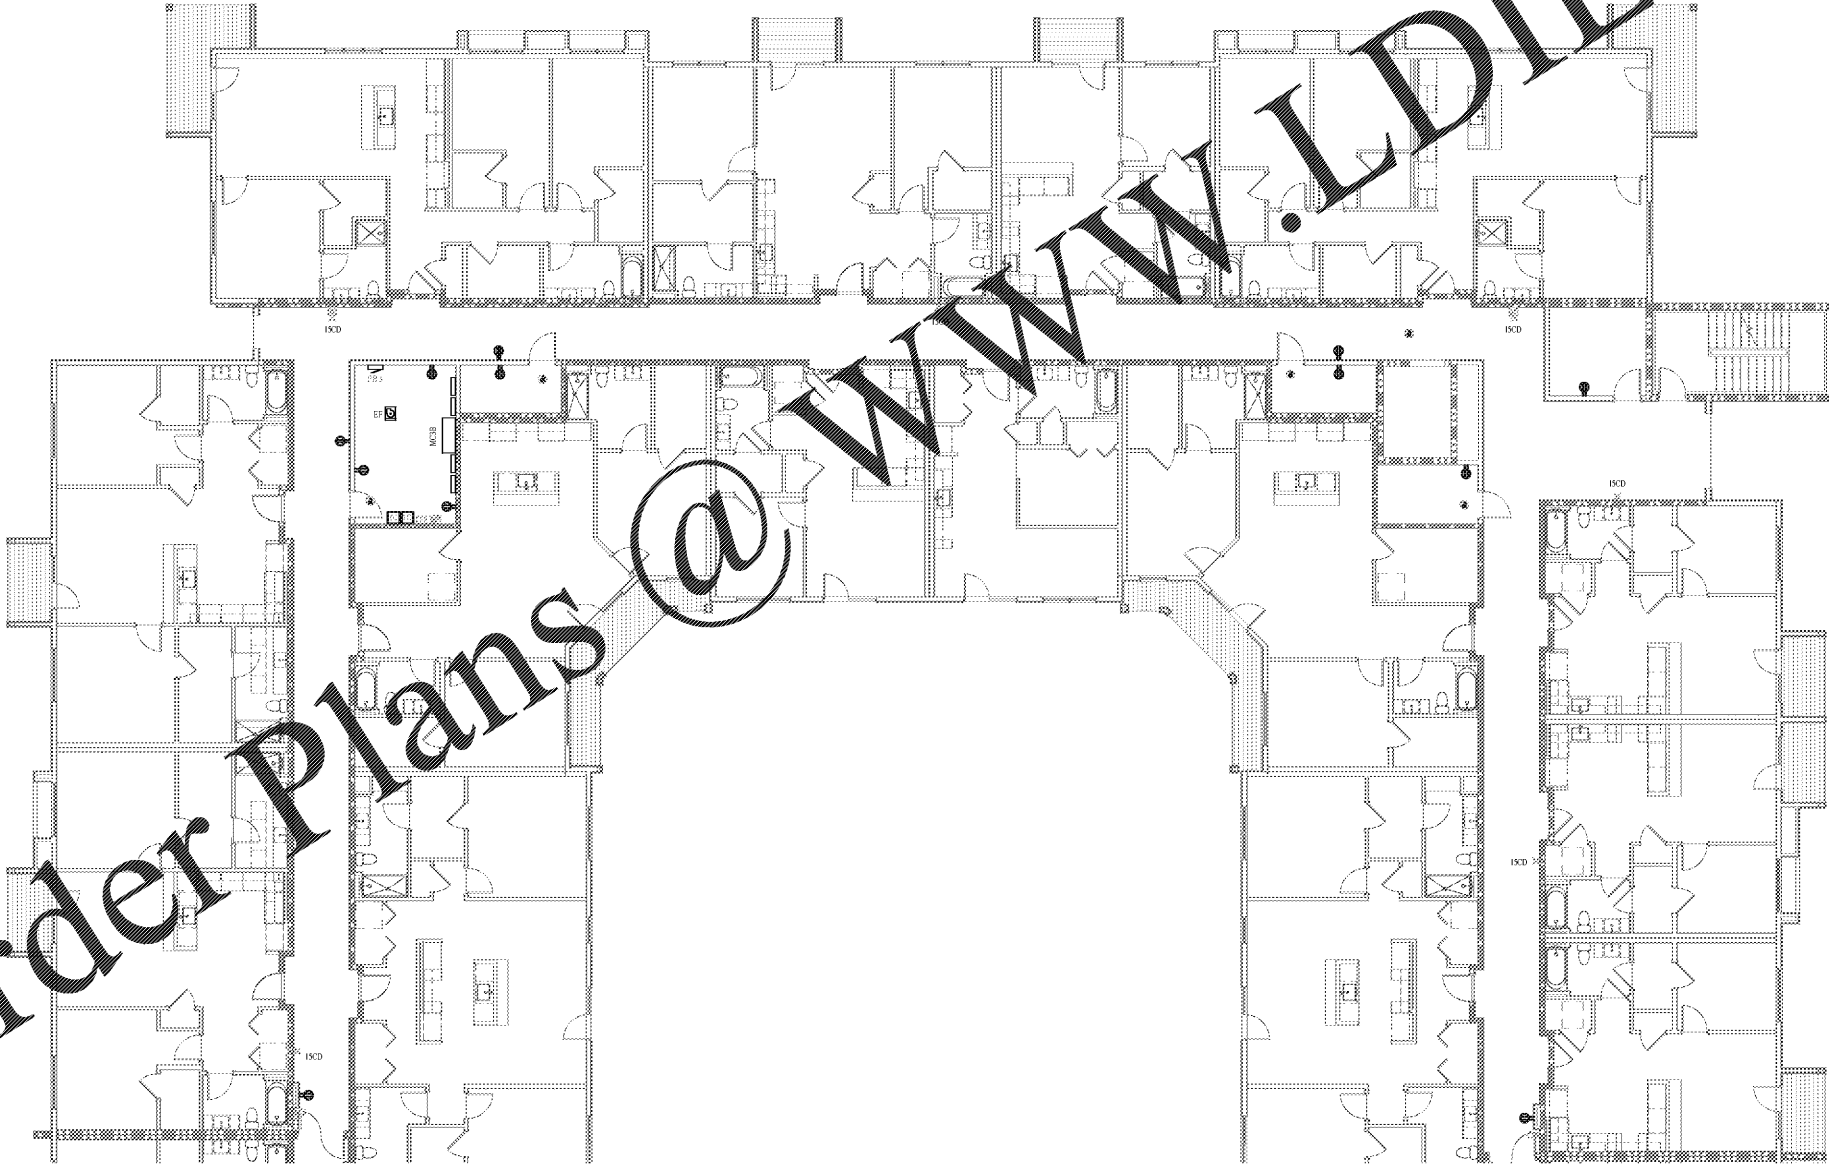

Revision Schedule	
No.	Description

PROJECT NO. 0540150010	DATE 20/04/10	DRAWN [Signature]	CHECKED [Signature]
---------------------------	------------------	----------------------	------------------------

PROJECT NAME ROCKLEDGE MULTI-FAMILY 220 Baron Boulevard Rockledge, FL 32955	CLIENT NAME
--	-------------

SHEET TITLE THIRD FLOOR POWER PLAN B	NOV 03, 2015
---	--------------

PROJECT NO. 0540150010	DATE 20/04/10	DRAWN [Signature]	CHECKED [Signature]
---------------------------	------------------	----------------------	------------------------



Colucci & Peterson
Architects Engineers Planners
www.c-p.com

1925 Prospect Ave.
Orlando, FL 32814
P (407) 661-9100
F (407) 661-9101

GMP PRICING SET

E302B