




4 ELEVATION @ EXTERIOR WALL
3/8" = 1'-0"

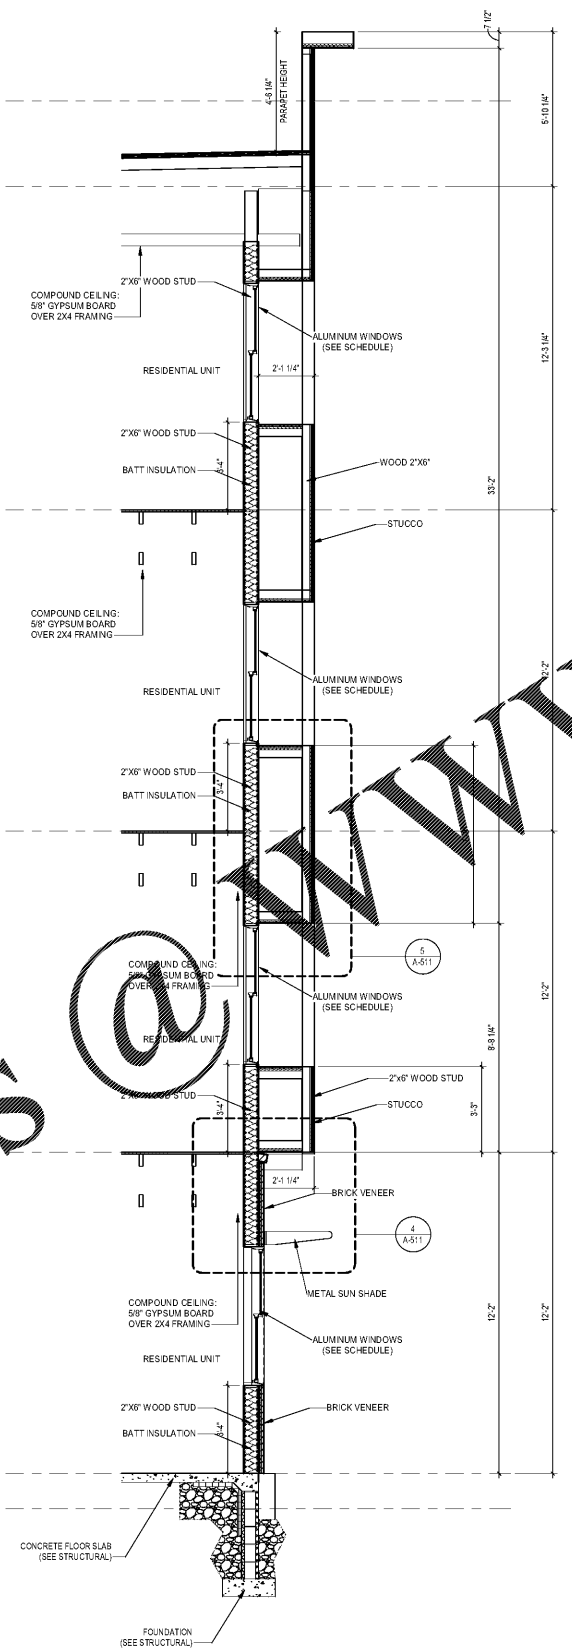

3 WALL SECTION @ EXTERIOR WALL
3/8" = 1'-0"

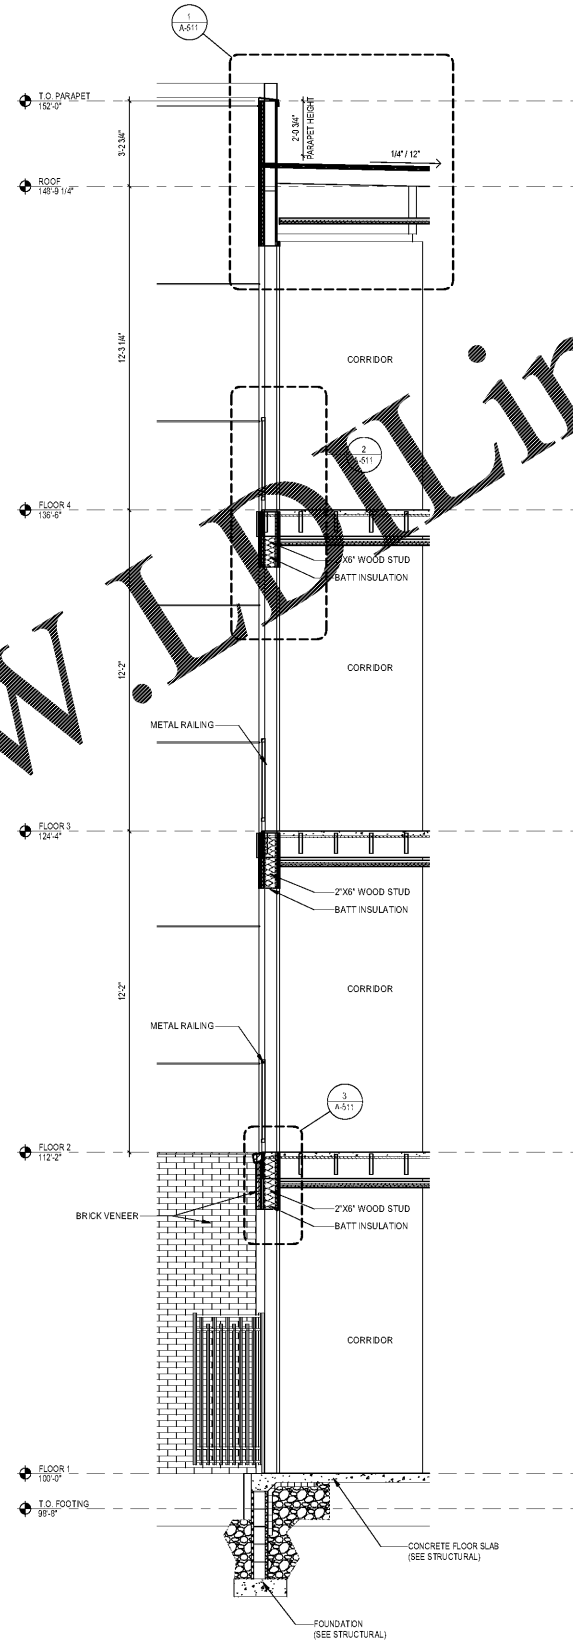



2 SECTION @ CORRIDOR
3/8" = 1'-0"

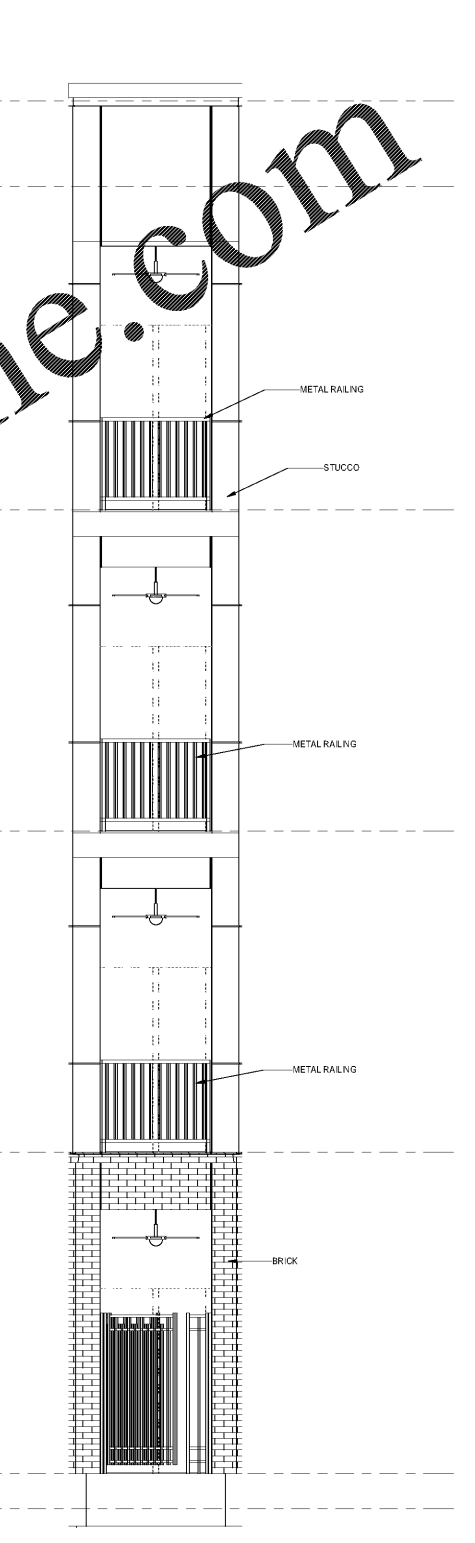

1 ELEVATION @ CORRIDOR BY STAIRS
3/8" = 1'-0"

Order Plans @ WWW.LDLine.com

1925 Prospect Ave.
Orlando, FL 32814
P (407) 661-9100
F (407) 661-9101
www.l.dline.com

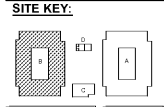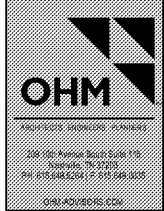

CLIENT NAME
HUTTON DEVELOPMENT

PROJECT NAME
ROCKLEDGE FLATS - BUILDING B
220 Baron Boulevard
Rockledge, FL 32955

Revision Schedule	
No.	Description

PROJECT NO. 21002
DATE 20/01/10
DRAWN
CHECKED
NOV 02, 2015

A-301

GMP PRICING SET 15 NOVEMBER 2019