




4 ELEVATION @ PORCH
3/8" = 1'-0"

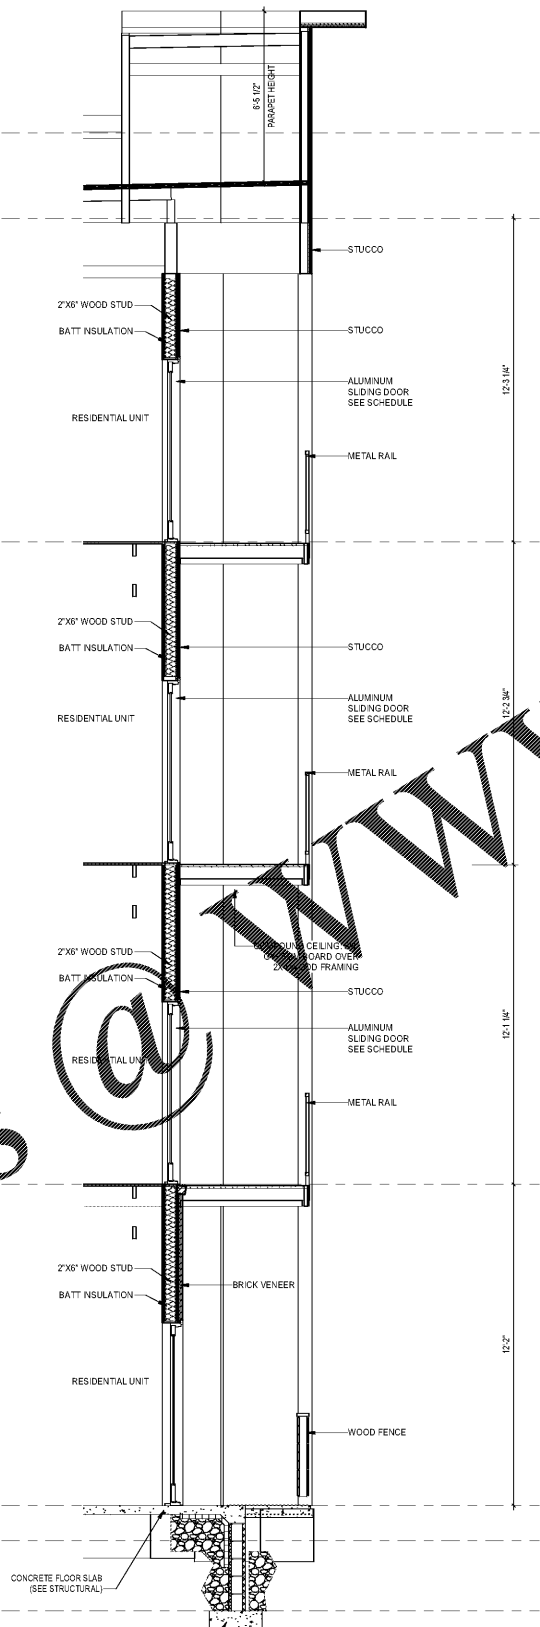

3 WALL SECTION @ PORCH
3/8" = 1'-0"

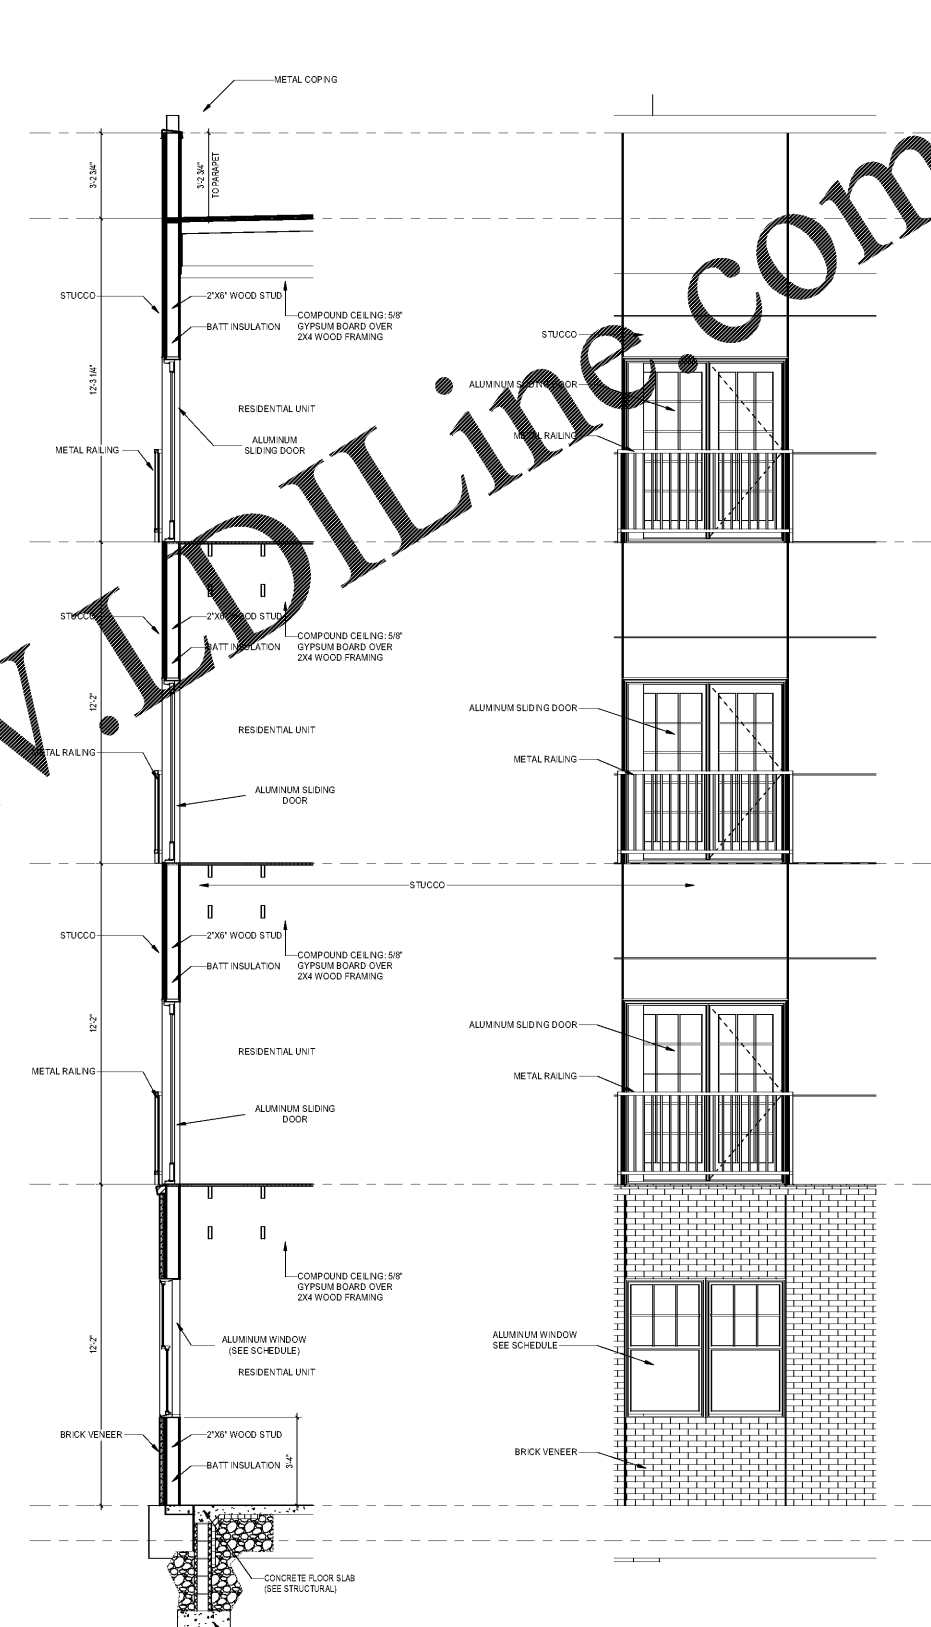

2 WALL SECTION @ JULIET PORCH
3/8" = 1'-0"


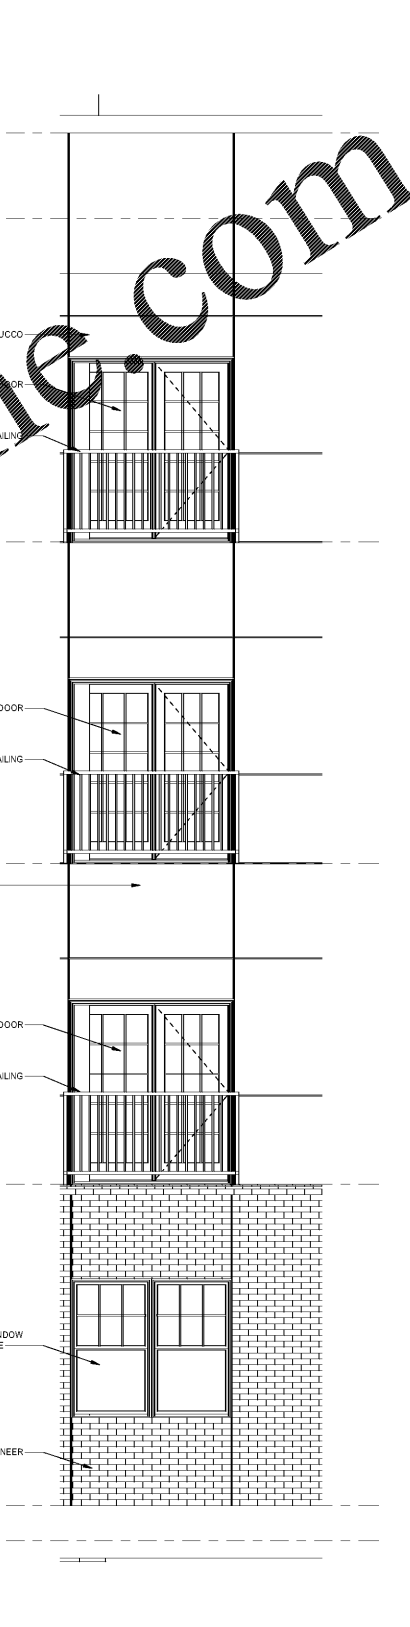


1 ELEVATION @ JULIET PORCH
3/8" = 1'-0"

Order Plans @ www.LDILine.com

www.LDILine.com

1925 Prospect Ave.
Orlando, FL 32814
P (407) 661-9100
F (407) 661-9101
www.r.p.com

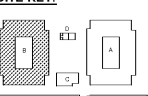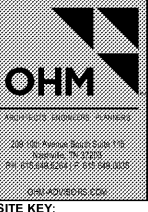

CLIENT NAME
HUTTON DEVELOPMENT

PROJECT NAME
ROCKLEDGE FLATS - BUILDING B
220 Baron Boulevard
Rockledge, FL 32955

SHEET TITLE
WALL SECTIONS

NOV 03, 2015

Revision Schedule		Date
No.	Description	

PROJECT NO. 210022	DATE 20/01/10	DESIGNER LW	CHECKED
-----------------------	------------------	----------------	-------------

GMP PRICING SET 15 NOVEMBER 2019