


4 ELEVATION @ EXT WALL
3/8" = 1'-0"


3 WALL SECTION @ EXT WALL
3/8" = 1'-0"

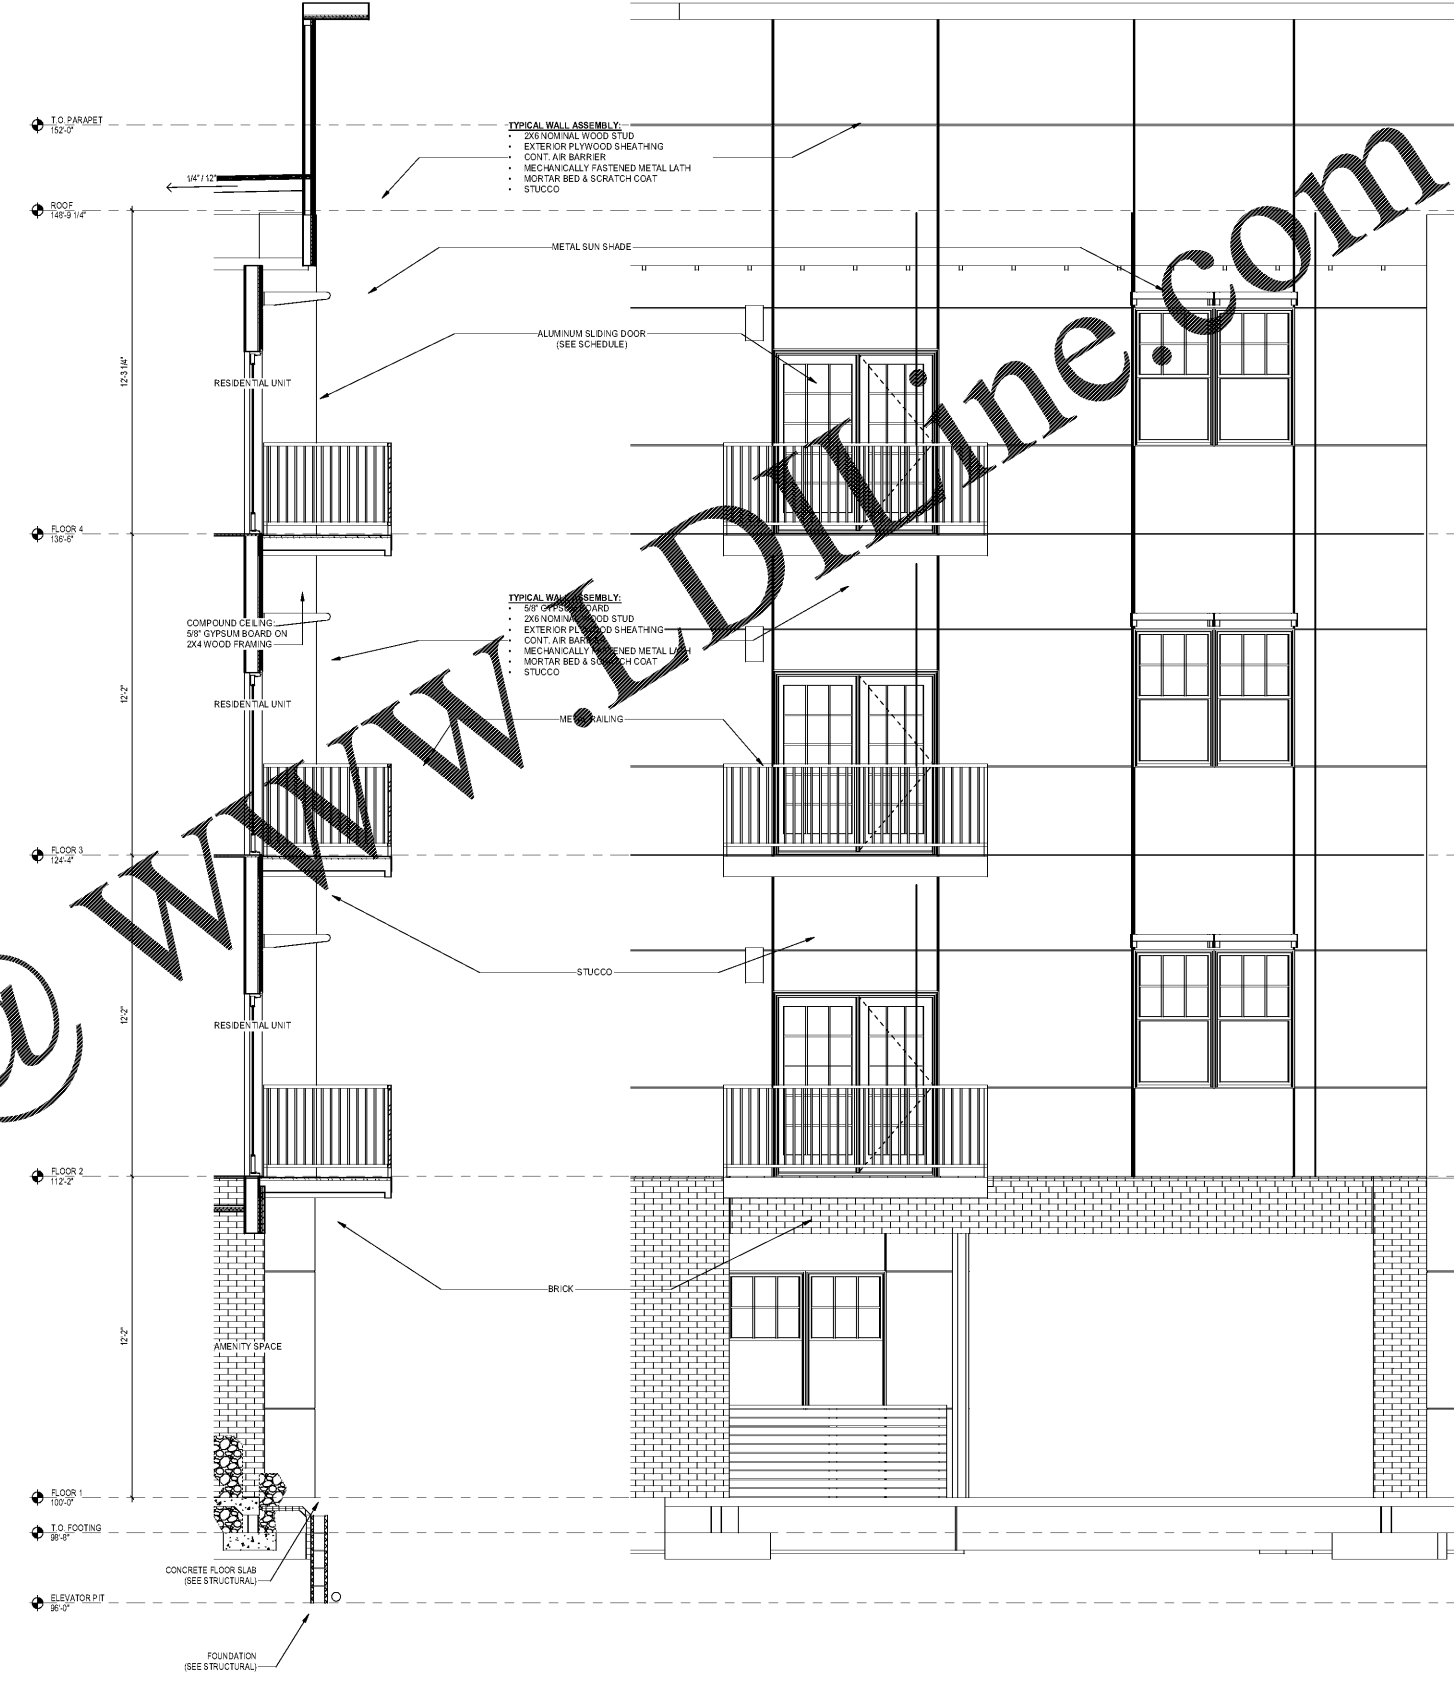

2 WALL SECTION @ CAVE
3/8" = 1'-0"

1 ELEVATION @ CAVE
3/8" = 1'-0"

Order Plans @ WWW.LDLINE.COM

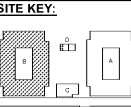

PROJECT NAME	CLIENT NAME	DATE
ROCKLEDGE FLATS - BUILDING B	HUTTON DEVELOPMENT	
220 Baron Boulevard Rockledge, FL 32955		

PROJECT NAME	CLIENT NAME	DATE
ROCKLEDGE FLATS - BUILDING B	HUTTON DEVELOPMENT	
220 Baron Boulevard Rockledge, FL 32955		

DATE	PROJECT NUMBER	ARCH	PROJ. LEADER	SCALE	COUNTY	MUNICIPALITY
11/15/2019	2019-001	CHALACI & PETERSON	CHALACI & PETERSON	AS SHOWN	ORANGE	ORANGE
PROJECT NAME	CLIENT NAME	DATE				
ROCKLEDGE FLATS - BUILDING B	HUTTON DEVELOPMENT					
220 Baron Boulevard Rockledge, FL 32955						

GMP PRICING SET 15 NOVEMBER 2019