



FINISH SYMBOLS

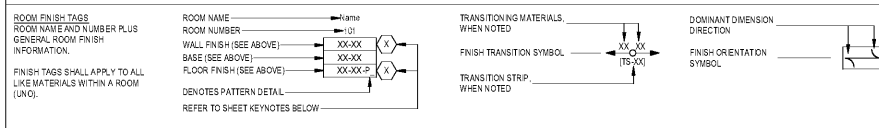

CEILING SYMBOL LEGEND

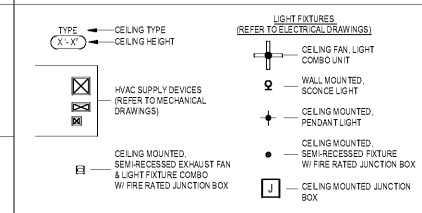

UNIT S1 - DOOR SCHEDULE

SCHEDULE KEY:
TYPE: AS SPECIFIED ON FLOOR PLANS



DOOR TYPE	DOOR MATERIAL	FRAME TYPE	FRAME MATERIAL	DOOR / FRAME FINISH	DETAIL	FIRE RATING	HARDWARE SET
PH	WOOD	PRE-HUNG	WOOD	PAINTED	XA-601	N/A	REFER TO PROJECT MANUAL DIVISION 08 FOR HARDWARE SCHEDULE

SCHEDULE NOTES:
1. REFER TO A-100 & A-600 FOR UNIT ENTRY DOOR INFORMATION
2. ALL DOOR OPENINGS TO BE 4" FROM F.O. WALL, UNLESS OTHERWISE NOTED

UNIT	SIZE	THICK.	PAIR	DOOR TYPE	MAT'L	FINISH	FRAME TYPE	MAT'L	FINISH	HEAD	JAMB	THRS.	FIRE RATING	WALL	L.B.L.	HDW	NOTES
A3	3'-0"	7'-0"	1-3/4"	PH	WO	PTD	PH	WO	PTD	XA-601	XA-601	XA-601	-	-	-	-	-
A6	2'-0"	7'-0"	1-3/4"	PH	WO	PTD	PH	WO	PTD	XA-601	XA-601	XA-601	-	-	-	-	-
A8	3'-0"	7'-0"	1-3/4"	PH	WO	PTD	PH	WO	PTD	XA-601	XA-601	XA-601	-	-	-	-	-

1925 Prospect Ave.
Orlando, FL 32814
P (407) 661-9100
F (407) 661-9101
www.crp.com

Cabalaci & Peterson
Architects Engineers Planners

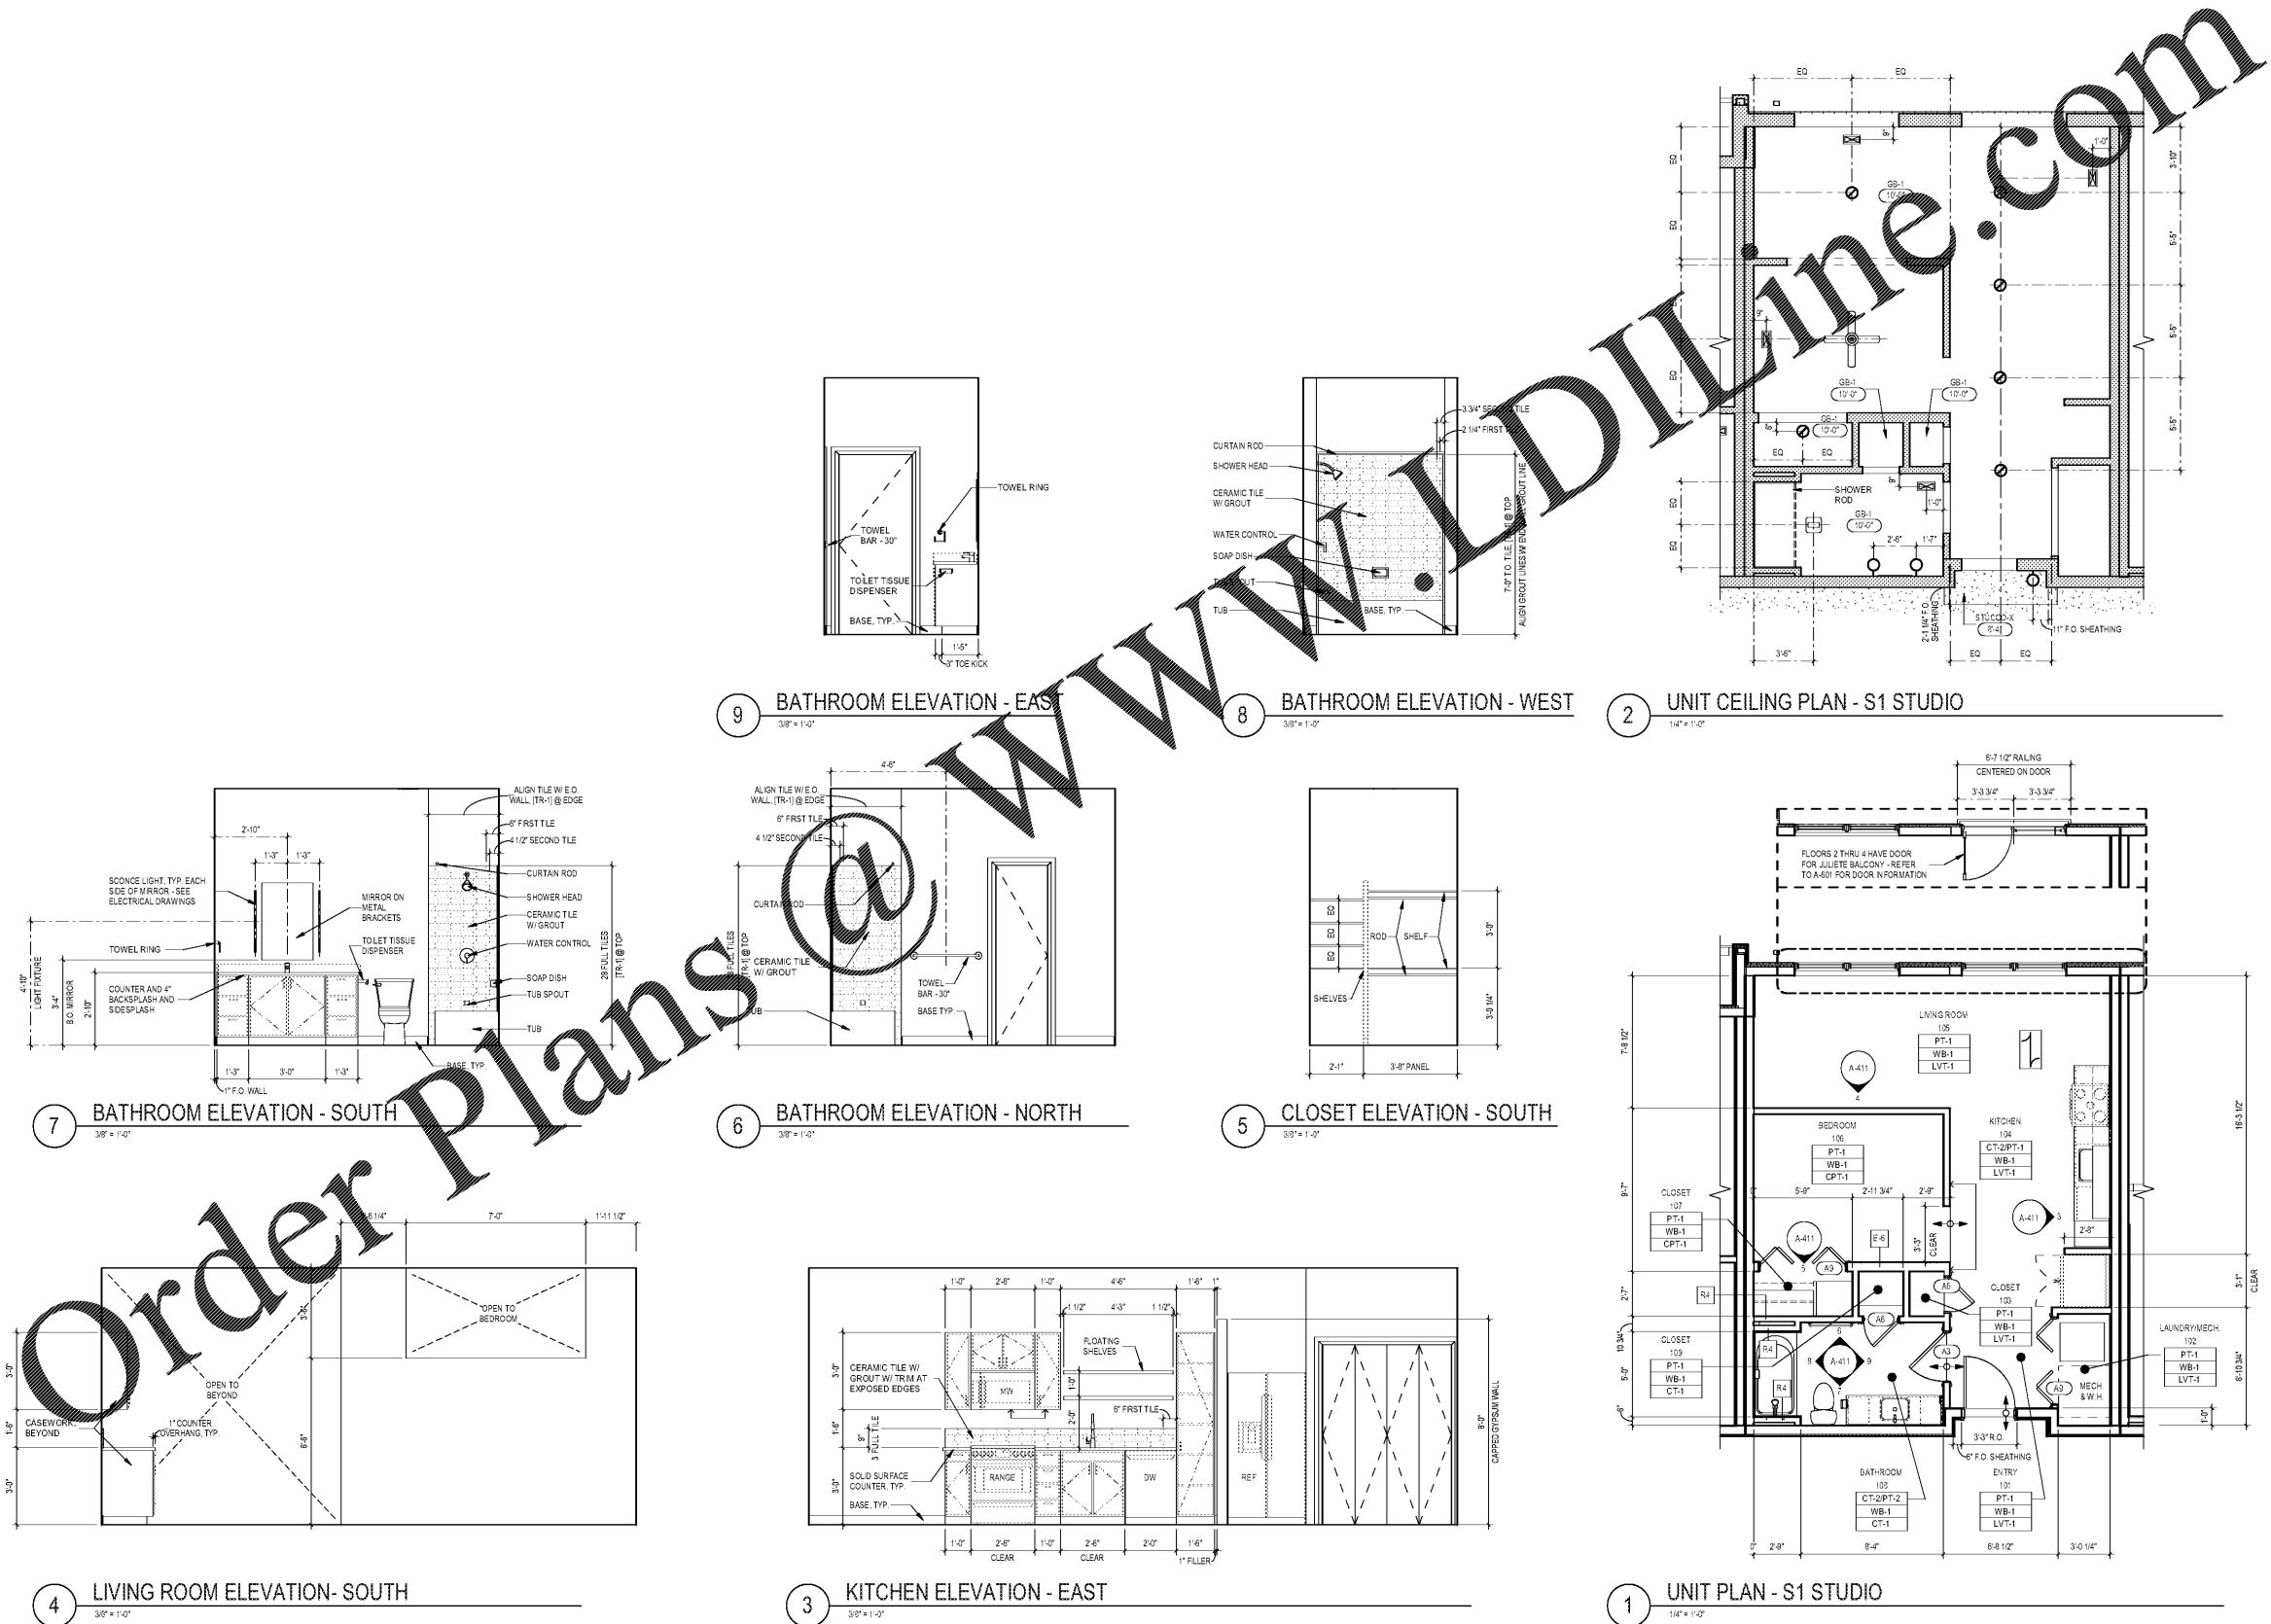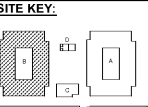

Order Plans @ WWW.DIline.com

CLIENT NAME
HUTTON DEVELOPMENT

PROJECT NAME
ROCKLEDGE FLATS - BUILDING B
220 Baron Boulevard
Rockledge, FL 32955

SHEET TITLE
ENLARGED PLANS - S1 UNITS

Revision Schedule	
No.	Description

PROJECT NO. 21002
DATE 20/11/10
DRAWN
CHECKED
DATE NOV 02, 2015

GMP PRICING SET 15 NOVEMBER 2019

A-411