



FINISH SYMBOLS

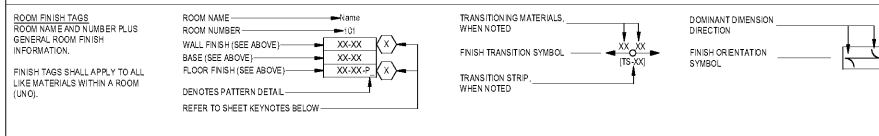

CEILING SYMBOL LEGEND

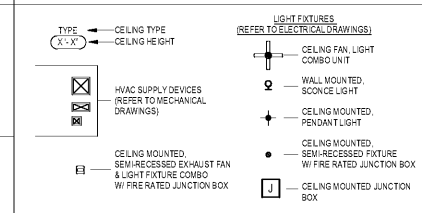


UNIT A1 - DOOR SCHEDULE


NO.	SIZE	THICK.	PAIR	DOOR TYPE	MAT'L	FINISH	FRAME TYPE	MAT'L	FINISH	DETAIL	FIRE RATING	HW	NOTES
A3	2'-0"	7'-0"	1 3/4"	PD	WO	PTD	PH	WD	PTD	XA-801	XA-801	-	-
A4	2'-0"	7'-0"	1 3/4"	PD	WO	PTD	PH	WD	PTD	XA-801	XA-801	-	-
A5	2'-0"	7'-0"	1 3/4"	PD	WO	PTD	PH	WD	PTD	XA-801	XA-801	-	-
A7	3'-0"	7'-0"	1 3/4"	PD	WO	PTD	PH	WD	PTD	XA-801	XA-801	-	-

SCHEDULE KEY:
TYPE: AS SPECIFIED ON FLOOR PLANS
DOOR TYPE: REFER TO LEGENDS ON A-601
DOOR MATERIAL: WO WOOD
FRAME TYPE: PH PRE-HUNG
FRAME MATERIAL: WD WOOD
DOOR / FRAME FINISH: PD PRE-FINISHED P PAINTED
DETAIL: REFER TO DETAILS AS INDICATED
FIRE RATING: IN MINUTES
HARDWARE SEE: REFER TO PROJECT MANUAL DIVISION 08 FOR HARDWARE SCHEDULE


SCHEDULE NOTES:
1. REFER TO A-100b & A-600 FOR UNIT ENTRY DOOR INFORMATION
2. ALL DOOR OPENINGS TO BE 4" FROM F.O. WALL, UNLESS OTHERWISE NOTED

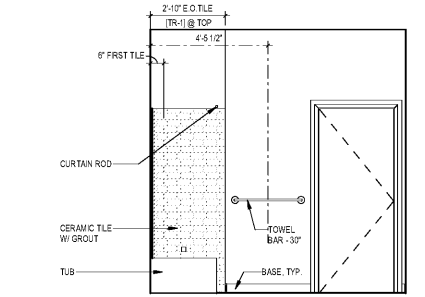


8 A1-BATHROOM ELEVATION - WEST
3/8" = 1'-0"

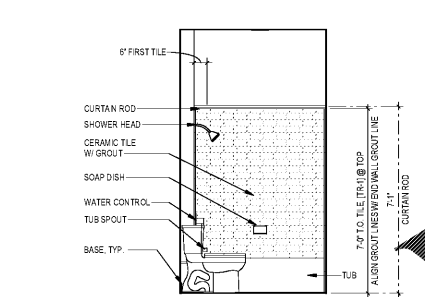


7 A1-BATHROOM ELEVATION - SOUTH
3/8" = 1'-0"

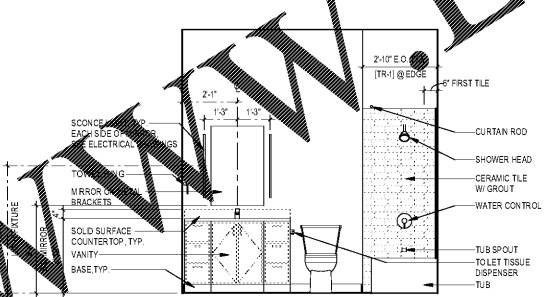


6 A1-BATHROOM ELEVATION - EAST
3/8" = 1'-0"

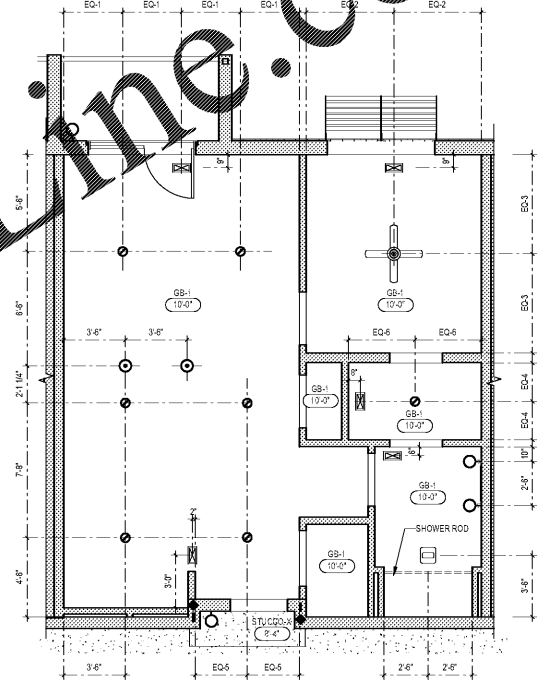


2 UNIT CEILING PLAN - A1 1-BEDROOM
3/8" = 1'-0"

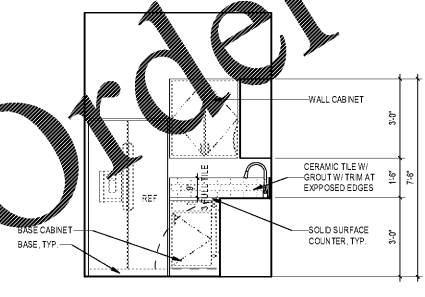


5 A1-KITCHEN ELEVATION - SOUTH
3/8" = 1'-0"

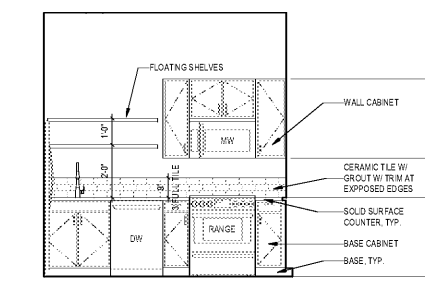

4 A1-KITCHEN ELEVATION - WEST
3/8" = 1'-0"

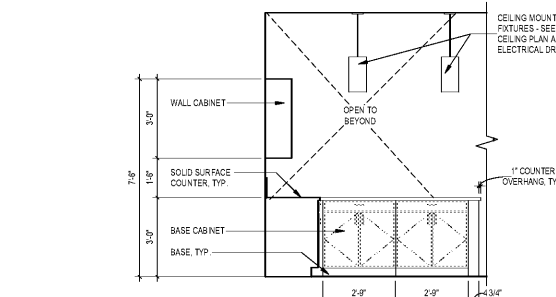

3 A1-KITCHEN ELEVATION - NORTH
3/8" = 1'-0"

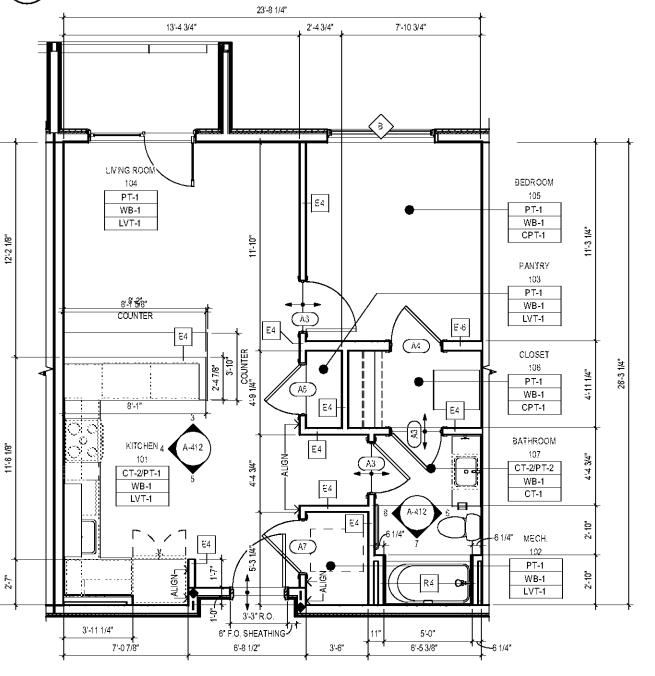


1 UNIT PLAN - A1 1-BEDROOM
1/8" = 1'-0"

Order Plans @

WWW.LDILINE.COM

1925 Prospect Ave.
Orlando, FL 32814
P (407) 661-9100
F (407) 661-9101
www.rp.com

Colucci & Peterson
Architects Engineers Planners

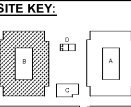

CLIENT NAME
HUTTON DEVELOPMENT

PROJECT NAME
ROCKLEDGE FLATS - BUILDING B
220 Baron Boulevard
Rockledge, FL 32955

SHEET TITLE
ENLARGED PLANS - A1 UNITS

Revision Schedule	
No.	Description

PROJECT NO. 21002
DATE 20/04/10
DRAWN
CHECKED

GMP PRICING SET 15 NOVEMBER 2019

A-412