



FINISH SYMBOLS

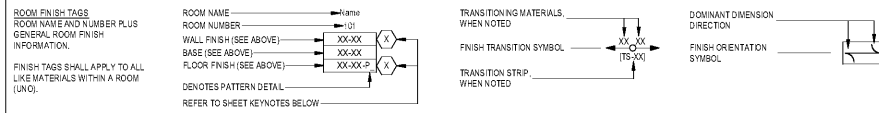

CEILING SYMBOL LEGEND

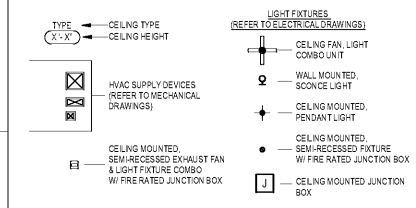

UNIT B4 - DOOR SCHEDULE

TYPE	SIZE	THICK.	PAIR	DOOR	FRAME	DETAIL	FIRE RATING	HARDWARE SET					
W	H			MAT'L	FINISH	HEAD	JAMB	THRS.	WALL	L.B.L.	HDW	NOTES	
A3	2'-0"	7'-0"	1 3/4"	PH	WO	PTD	PH	WD	PTD	XA-601	XA-601	XA-601	
A4	2'-0"	7'-0"	1 3/4"	PH	WO	PTD	PH	WD	PTD	XA-601	XA-601	XA-601	
A5	2'-0"	7'-0"	1 3/4"	PH	WO	PTD	PH	WD	PTD	XA-601	XA-601	XA-601	
A8	6'-0"	7'-0"	1 3/4"	PH	WO	PTD	PH	WD	PTD	XA-601	XA-601	XA-601	

12 B4- BATHROOM ELEVATION - WEST
3/8" = 1'-0"

11 B4- BATHROOM ELEVATION - SOUTH
3/8" = 1'-0"

10 B4- BATHROOM ELEVATION - EAST
3/8" = 1'-0"

9 B4- BATHROOM ELEVATION - NORTH
3/8" = 1'-0"

8 B4- BATHROOM 2 ELEVATION - WEST
3/8" = 1'-0"

2 UNIT CEILING PLAN - B4 2-BEDROOM
1/4" = 1'-0"

7 B4- BATHROOM 2- ELEVATION - SOUTH
3/8" = 1'-0"




6 B4- BATHROOM 2 ELEVATION - EAST
3/8" = 1'-0"

5 B4- BATHROOM 2 ELEVATION - NORTH
3/8" = 1'-0"

4 B4- KITCHEN ELEVATION - SOUTH
3/8" = 1'-0"

3 B4- KITCHEN ELEVATION - NORTH
3/8" = 1'-0"


1 UNIT PLAN - B4 2-BEDROOM
1/4" = 1'-0"

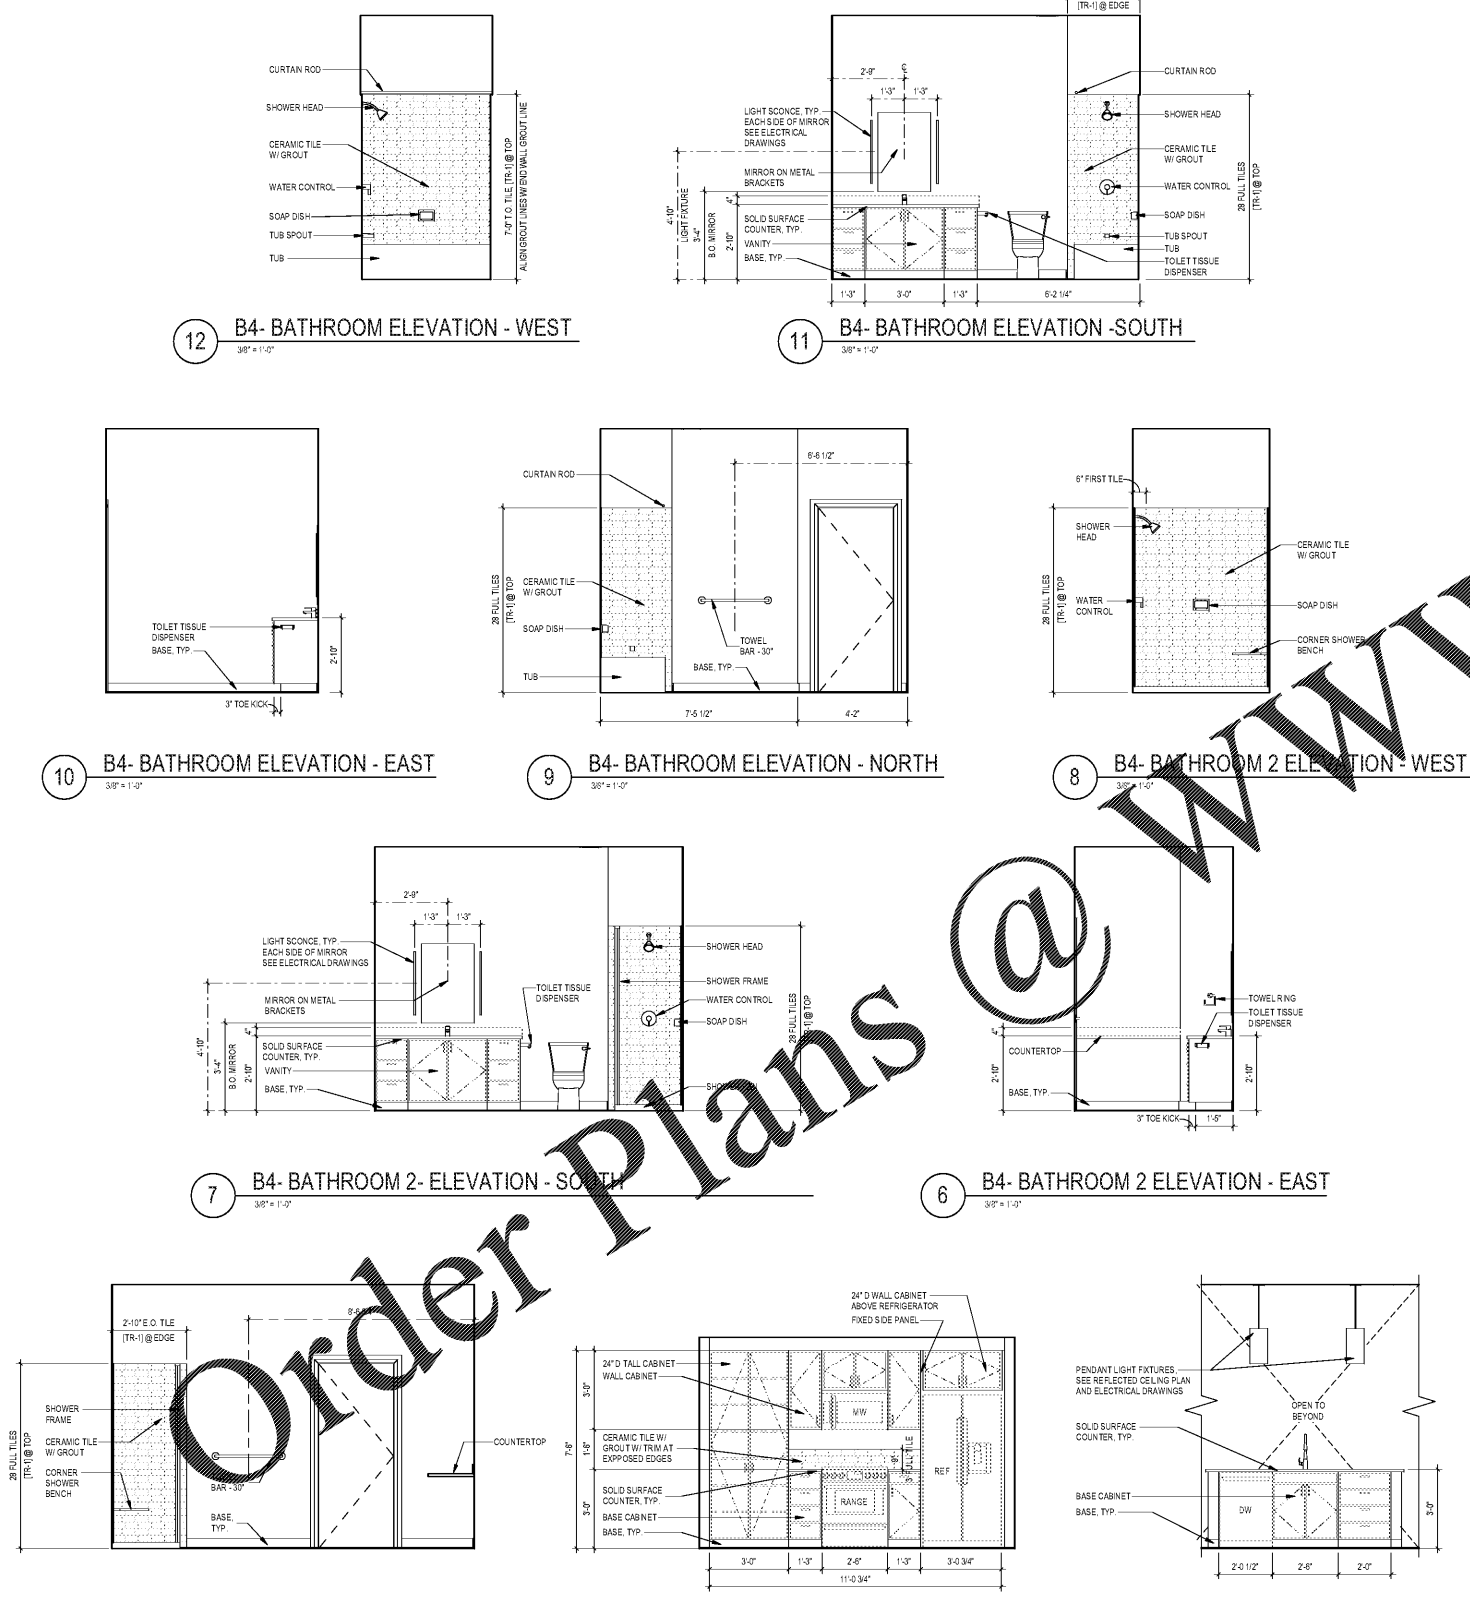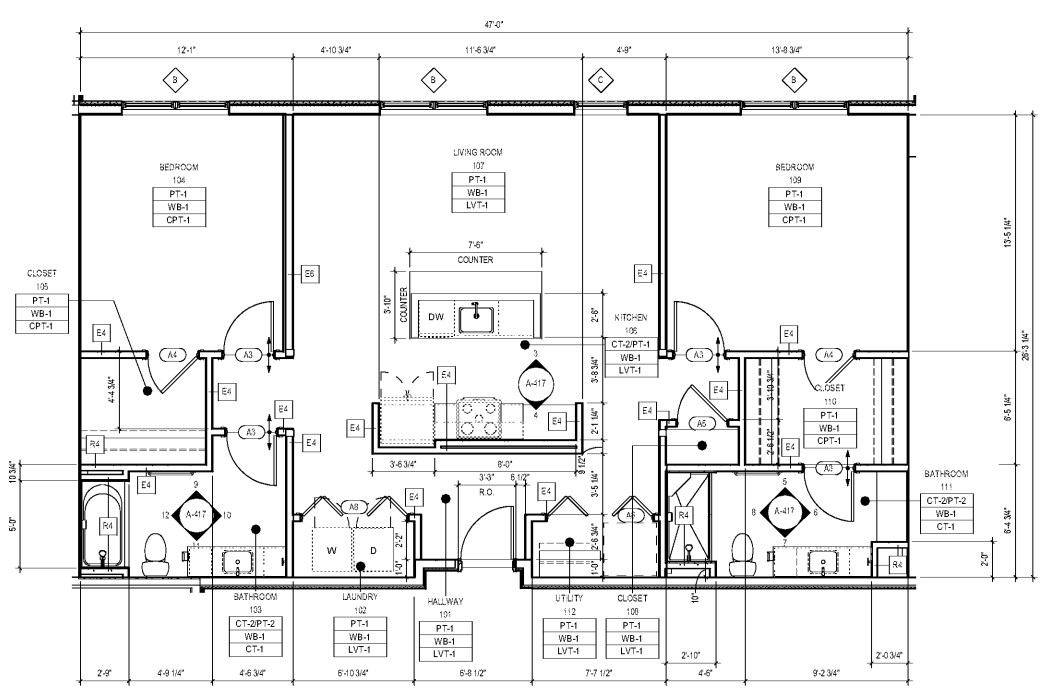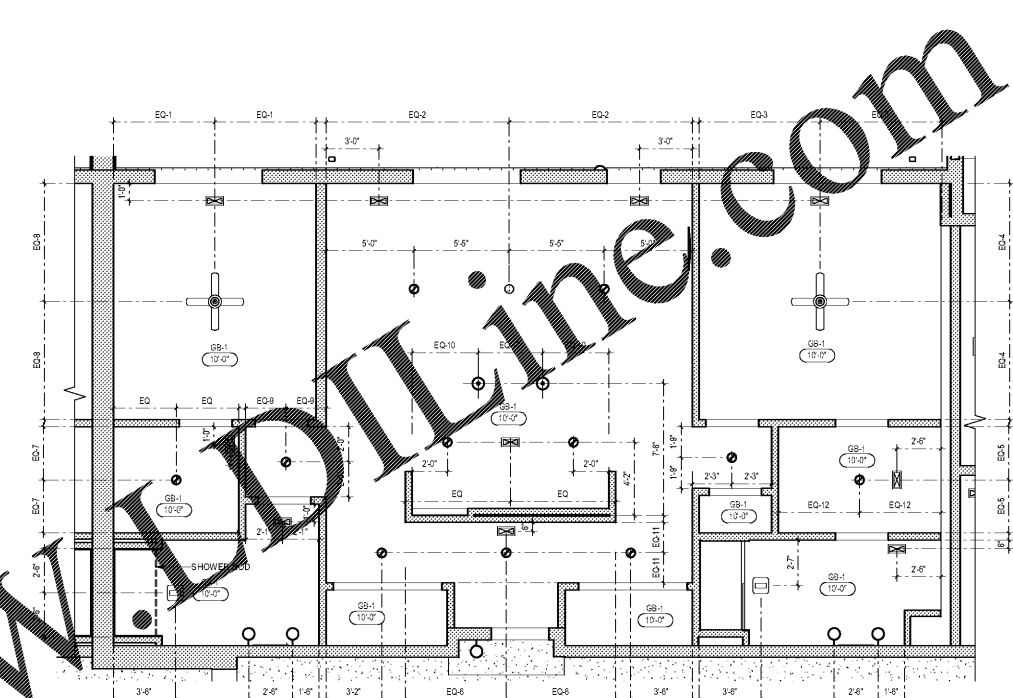

WWW.WDLine.com

Order Plans

1925 Prospect Ave.
Orlando, FL 32814
P (407) 661-9100
F (407) 661-9101
www.rp.com

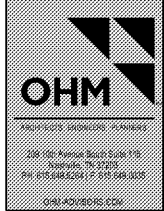

HUTTON DEVELOPMENT
PROJECT NAME
ROCKLEDGE FLATS - BUILDING B
220 Baron Boulevard
Rockledge, FL 32955

ENLARGED PLANS - B4 UNITS
PROJECT TITLE

Revision Schedule	
No.	Description

PROJECT NO. 21002
DATE 20/11/10
DRAWN
CHECKED
NOV 02, 2015

GMP PRICING SET 15 NOVEMBER 2019

A-417