




Order Plans @ WWW.WALDILINE.COM

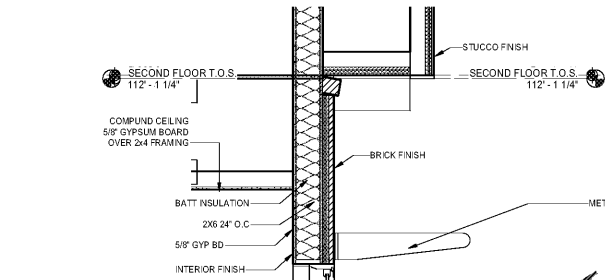


4 WALL SECTION @ EXTERIOR WALL - Callout 1  
3/4" = 1'-0"

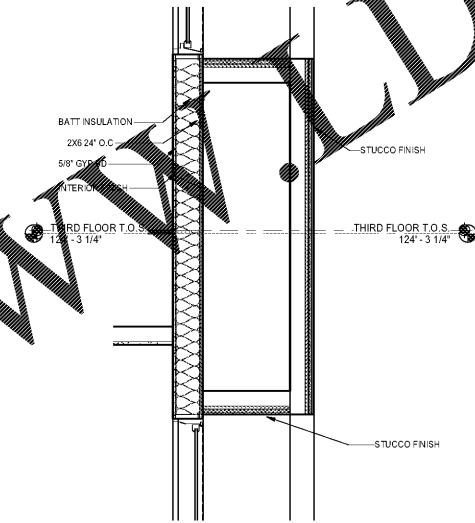


5 WALL SECTION @ EXTERIOR WALL - Callout 2  
3/4" = 1'-0"

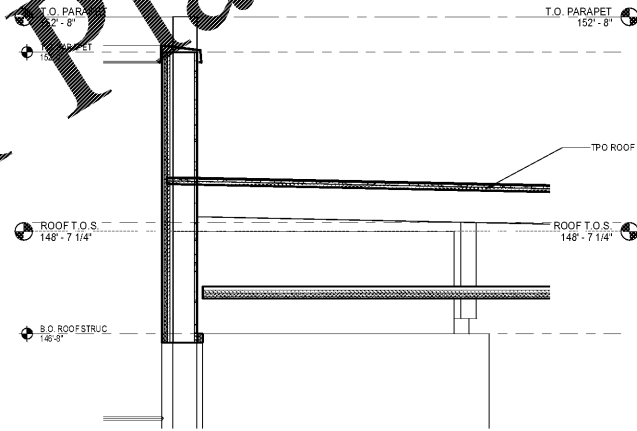

1 EXTERIOR WALL @ PARAPET  
3/4" = 1'-0"

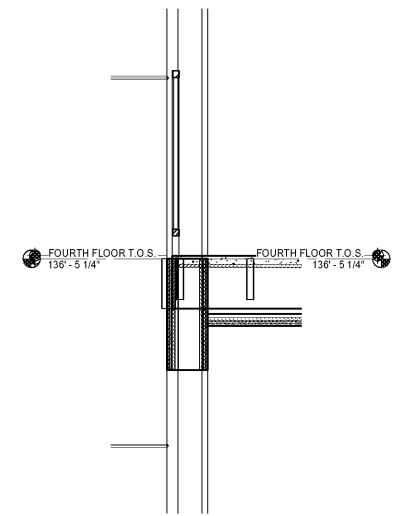


2 EXTERIOR WALL @ CORRIDOR  
3/4" = 1'-0"

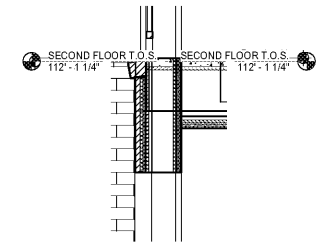

3 SECTION @ CORRIDOR -  
3/4" = 1'-0"

1925 Prospect Ave.  
Orlando, FL 32814  
P (407) 661-9100  
F (407) 661-9101  
www.r.p.com

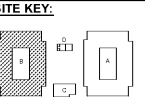

CLIENT NAME  
**HUTTON DEVELOPMENT**

PROJECT NAME  
**ROCKLEDGE FLATS - BUILDING B**  
220 Baron Boulevard  
Rockledge, FL 32955

SHEET TITLE  
**ELEVATION DETAILS**

Revision Schedule	
No.	Description

PROJECT NO. 210072	DATE 20/09/10	DRAWN [Signature]	CHECKED [Signature]
-----------------------	------------------	----------------------	------------------------

GMP PRICING SET 15 NOVEMBER 2019