




④ UNIT PLAN - B3-BEDROOM SS
1/4" = 1'-0"

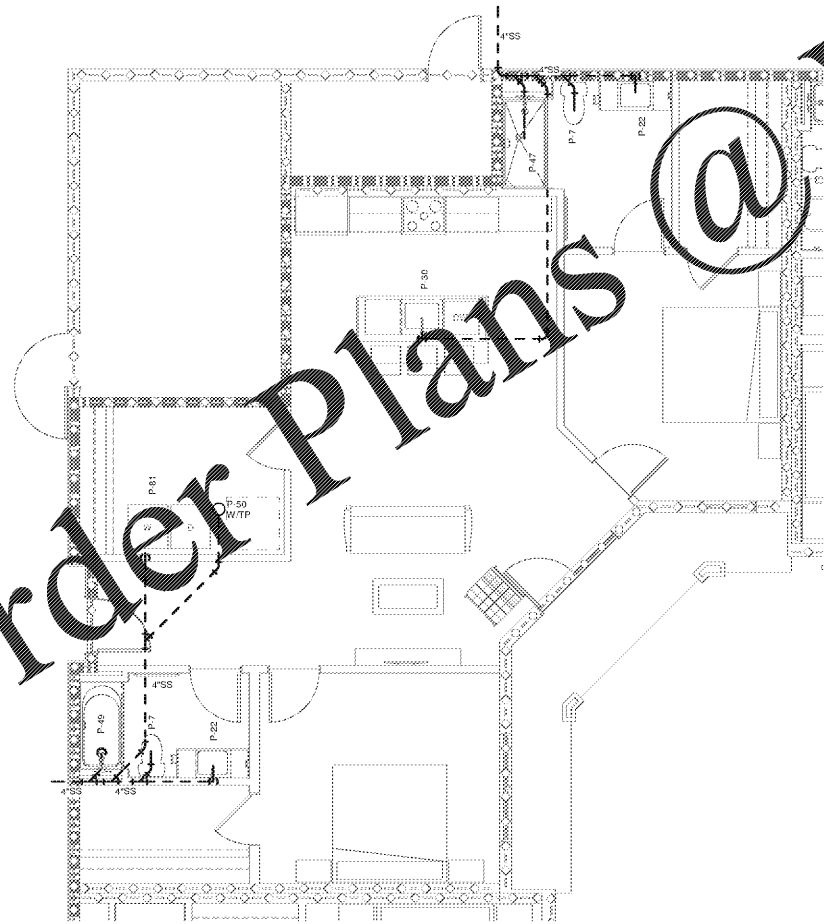

② UNIT PLAN - B2-BEDROOM SS
1/4" = 1'-0"

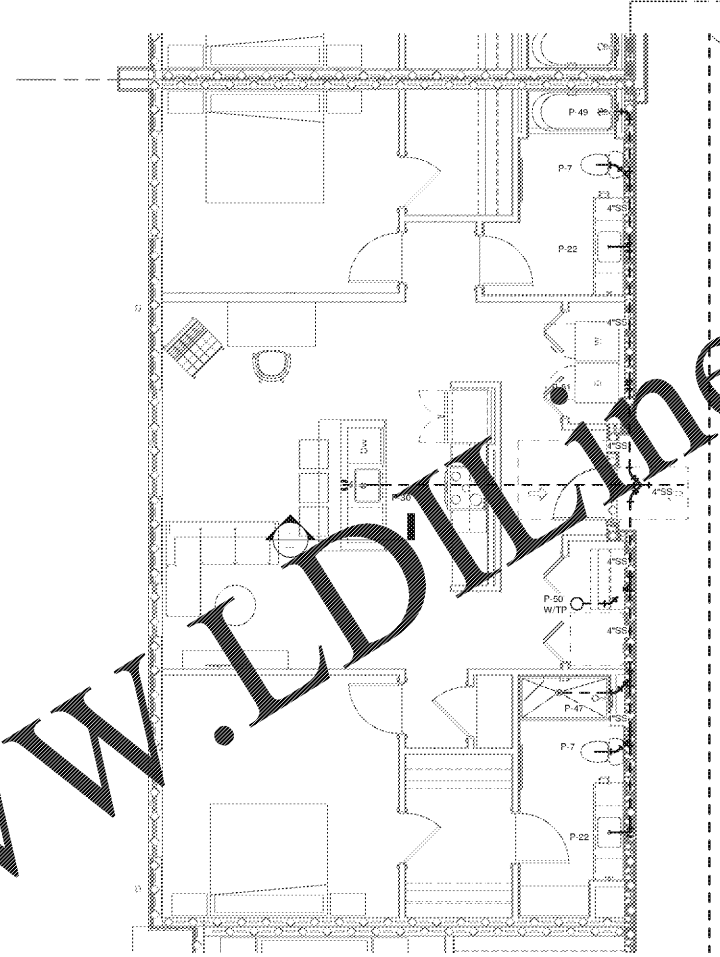

③ UNIT PLAN - B4-BEDROOM SS
1/4" = 1'-0"

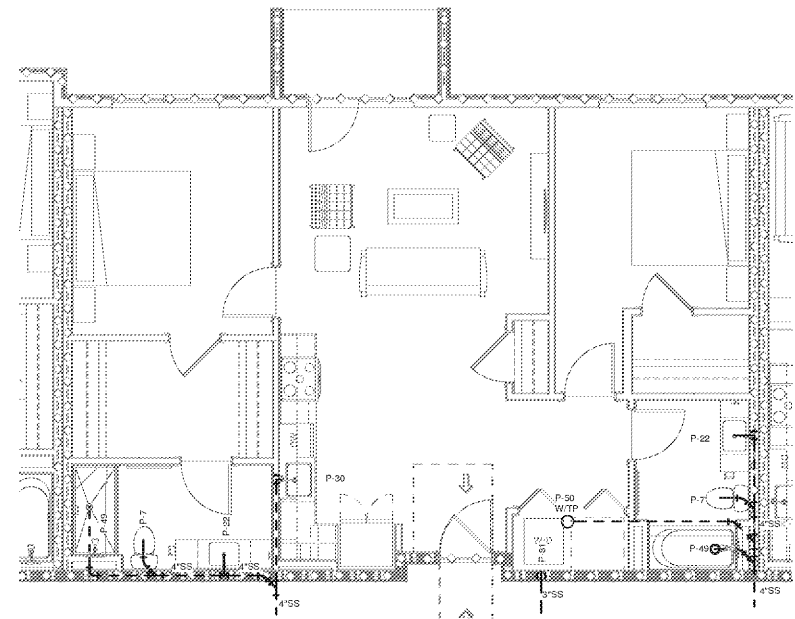

① UNIT PLAN - B1-BEDROOM SS
1/4" = 1'-0"

GENERAL NOTES:
SANITARY SEWER MAIN LEAVING UNITS SHALL CONNECT TO WASTE HEADER LOCATED IN COORIDOR. SEE OVER ALL FLOOR PLAN FOR ADDITIONAL INFORMATION.

Order Plans @ www.LDOnline.com

1925 Prospect Ave.
Orlando, FL 32814
P (407) 661-9100
F (407) 661-9101
www.rp.com



CLIENT NAME

PROJECT NAME
ROCKLEDGE MULTI-FAMILY
220 Baron Boulevard
Rockledge, FL 32955

Revision Schedule	
No.	Description

PROJECT NO.
05015/010
DATE
20/01/15
DRAWN
RUBIN
CHECKED
Chandler

SHEET TITLE
PLUMBING ENLARGED PLANS

NOV 02, 2015
GMP PRICING SET