



① UNIT PLAN - A1A-BEDROOM SS
1/4" = 1'-0"

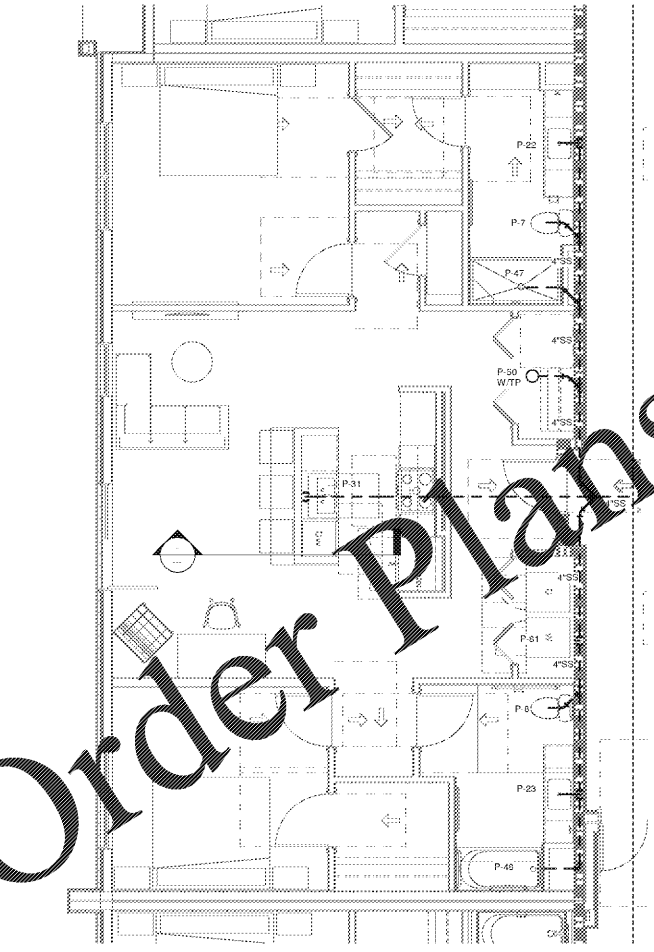

② UNIT PLAN - B4A-BEDROOM SS
1/4" = 1'-0"

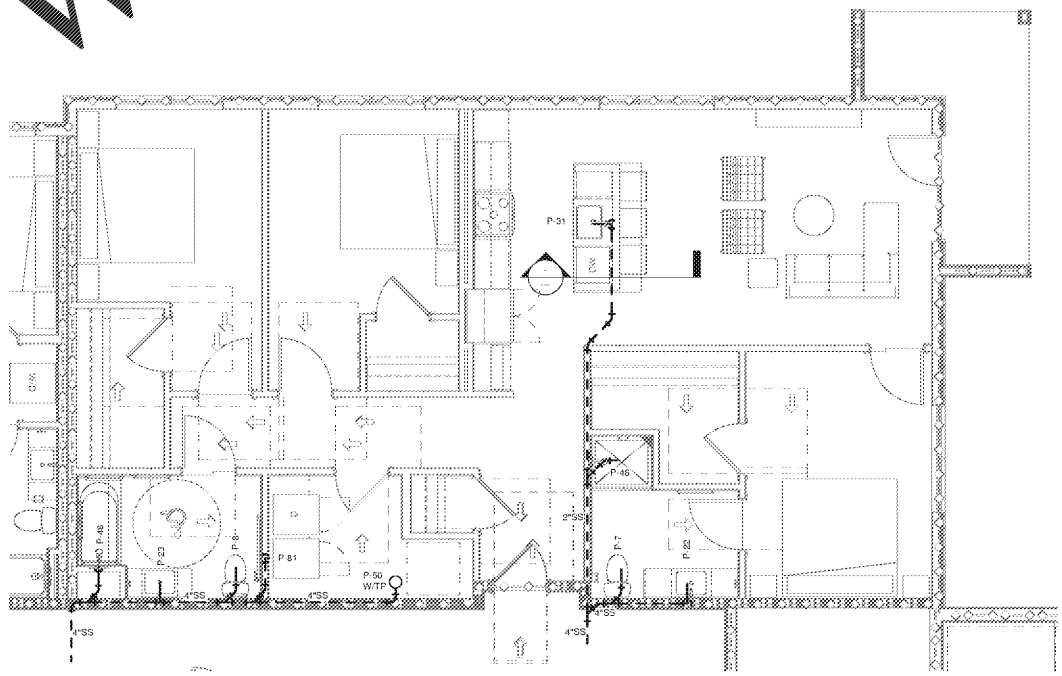

③ UNIT PLAN - C1A-BEDROOM SS
1/4" = 1'-0"

GENERAL NOTES:
 a. SANITARY SEWER MAIN LEAVING UNITS SHALL CONNECT TO WASTE HEADER LOCATED IN COORIDOR. SEE OVER ALL FLOOR PLAN FOR ADDITIONAL INFORMATION.

Order Plans @ www.LDILine.com

1925 Prospect Ave.
 Orlando, FL 32814
 P (407) 661-9100
 F (407) 661-9101
 www.lpi.com



PROJECT NAME	CLIENT NAME
ROCKLEDGE MULTI-FAMILY	
220 Baron Boulevard Rockledge, FL 32955	
SHEET TITLE	
PLUMBING ENLARGED PLANS	

No.	Description	Date

PROJECT NO.	05015/010
DATE	20/01/15
DRAWN	WUZ
CHECKED	
DATE	NOV 03 2015

P423

GMP PRICING SET