


1 ROOF PLAN

1/8" = 1'-0"

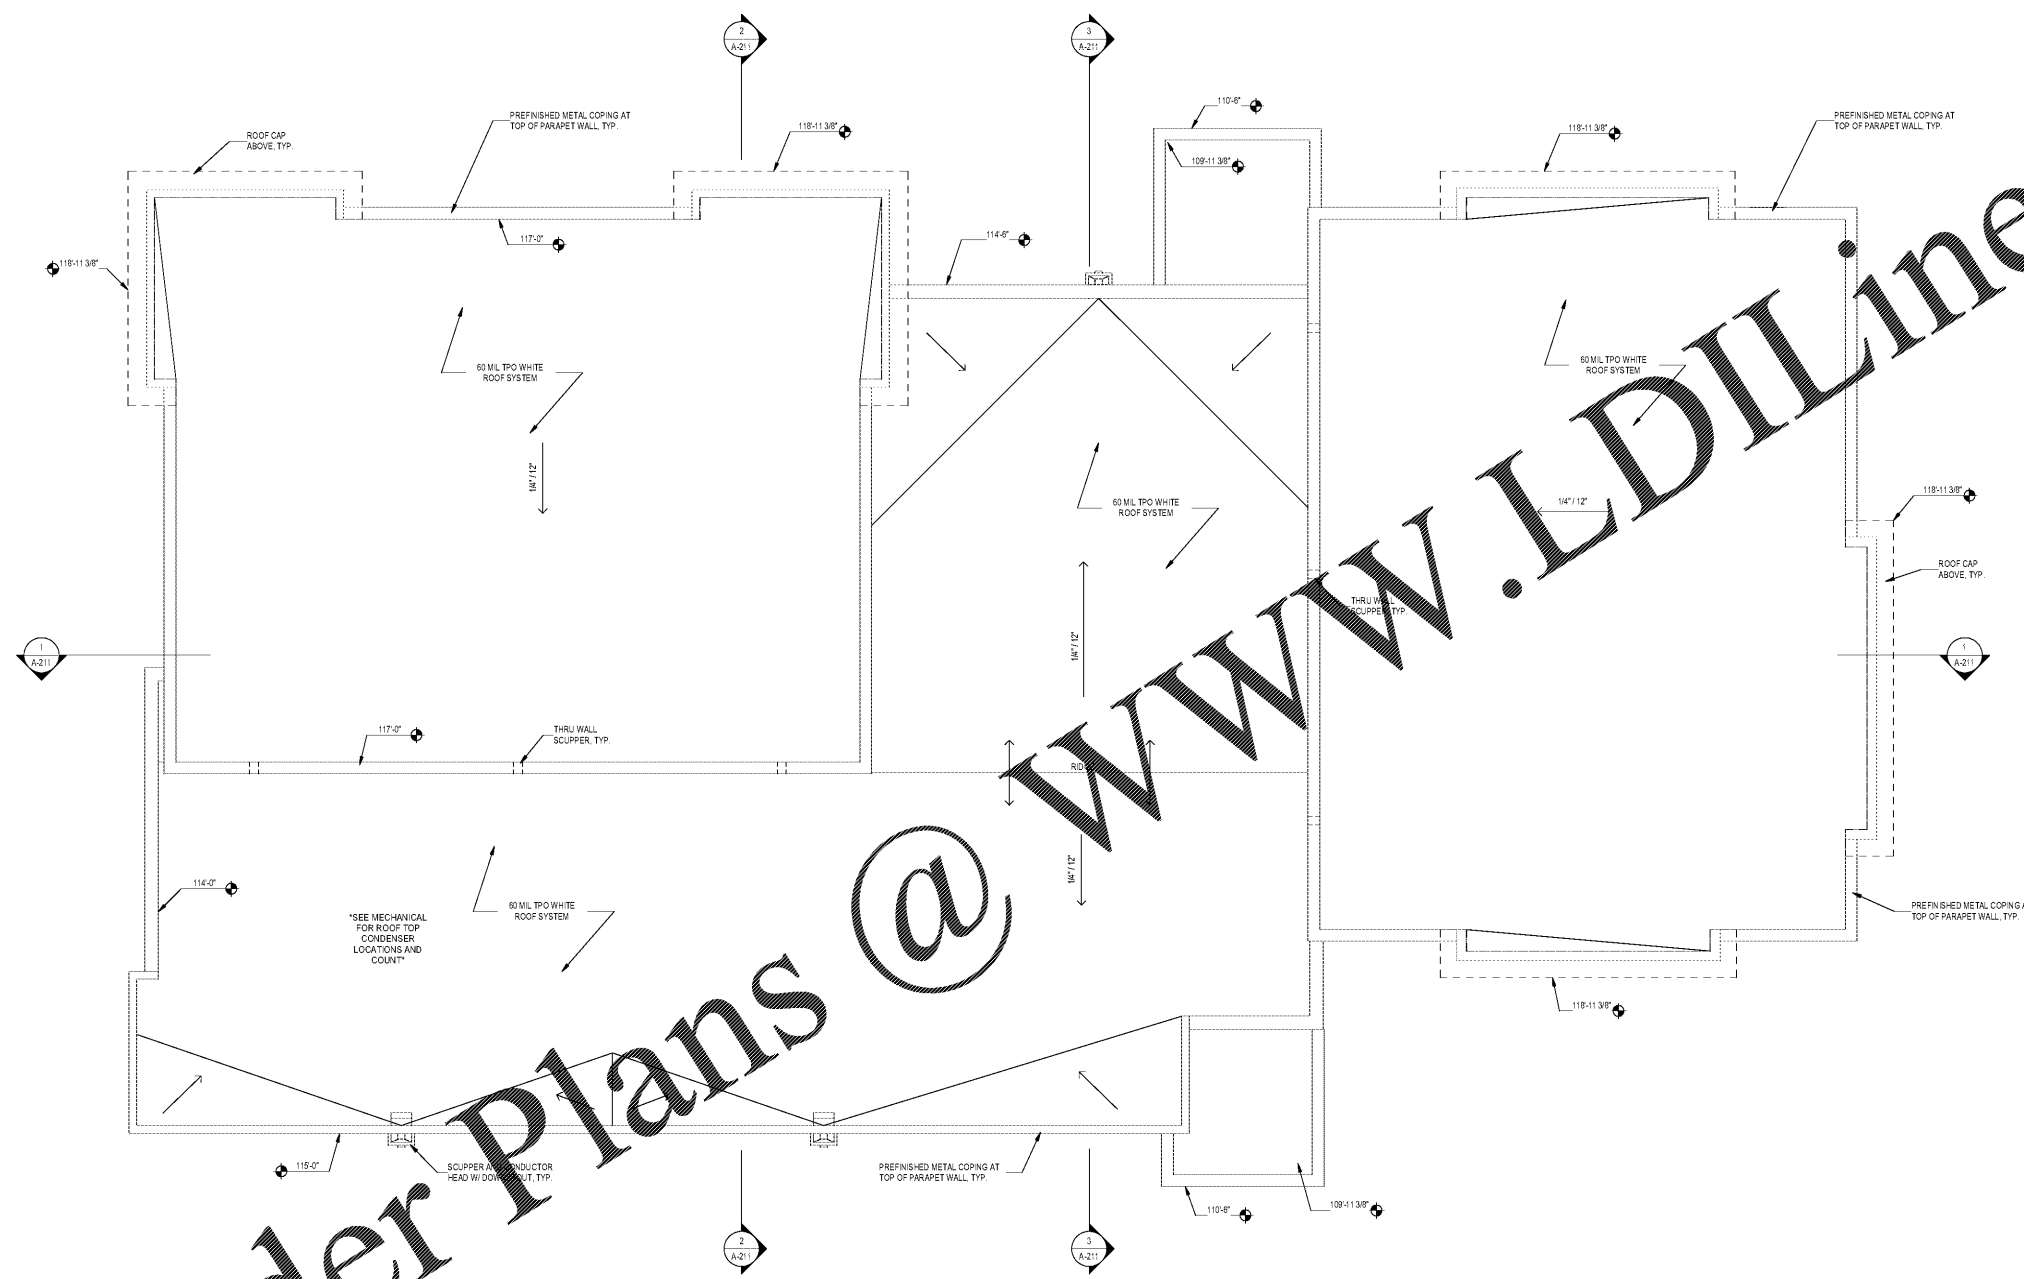


GENERAL ROOF PLAN NOTES

1. COORDINATE PENETRATIONS AND ROOF MOUNTED EQUIPMENT WITH MECHANICAL, PLUMBING, ELECTRICAL AND STRUCTURAL DRAWINGS.
2. ALL ROOF PENETRATIONS SHALL BE SEALED WITH APPROPRIATE MATERIAL.
3. ALL EXPOSED METAL ELEMENTS TO BE PRE-FINISHED. COLOR AS SELECTED BY ARCHITECT.
4. REFER TO SPECIFICATIONS FOR ADDITIONAL INFORMATION ON FINISHES & INSTALLATION REQUIREMENTS.
5. PROVIDE TAPERED INSULATION AS INDICATED FOR POSITIVE DRAINAGE.
6. ALL ROOFS ARE TO HAVE POSITIVE SLOPE TO ROOF DRAINS.
7. PROVIDE ROOF WALK-PADS FOR ROOF PROTECTION AT ALL AREAS OF ROOF ACCESS POINTS AND AROUND ROOF HATCHES, LADDERS, MECHANICAL UNITS AND AT AREAS OF HUMAN CIRCULATION. DO NOT LOCATE ROOF WALK-PADS AS TO INTERRUPT PATH OF ROOF DRAINAGE.
8. REFER TO MECHANICAL AND STRUCTURAL DRAWINGS FOR SIZE AND LOCATION OF ROOFTOP UNITS AND OTHER MECHANICAL EQUIPMENT.
9. REFER TO CIVIL DRAWINGS FOR DOWNSPOUTS, SURFACE DRAIN LOCATIONS.
10. ROOF SYSTEM TO BE INSTALLED PER MANUFACTURER'S INSTALLATION INSTRUCTIONS INCLUDING PERFORMANCE REQUIREMENTS AT WIND UPLIFT RESISTANCE COMPLIING WITH UL 580 FOR WIND UPLIFT RESISTANCE AND 581 FOR PENETRATION RESISTANCE.
11. ALL ELEVATIONS THRU ROOF TO BE TO FINISH ROOF COLOR FINISH.
12. ALL ROOF CAP HEIGHTS ARE RELATIVE TO THE 100'-0" ELEVATION.

1925 Prospect Ave.  
Orlando, FL 32814  
P (407) 661-9100  
F (407) 661-9101  
www.rp.com



SITE KEY:

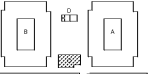

CLIENT NAME  
**HUTTON DEVELOPMENT**  
756 Cherry Street  
Chattanooga, TN 37402

PROJECT NAME  
**ROCKLEDGE FLATS - BUILDING C**  
220 Barton Boulevard  
Rockledge, FL 32955

SHEET TITLE  
**ROOF PLAN**

PROJECT NO.  
210002

DATE  
20/09/10

DRAWN  
N/A

CHECKED  
N/A

NOV 02, 2015

Revision Schedule	
No.	Description

PROJECT NO.  
210002

DATE  
20/09/10

DRAWN  
N/A

CHECKED  
N/A

GMP PRICING SET 15 NOVEMBER 2019