



Order Plans @ www.LDILine.com


1 MAIL AND DOG PARK - FLOOR PLAN
1/4" = 1'-0"

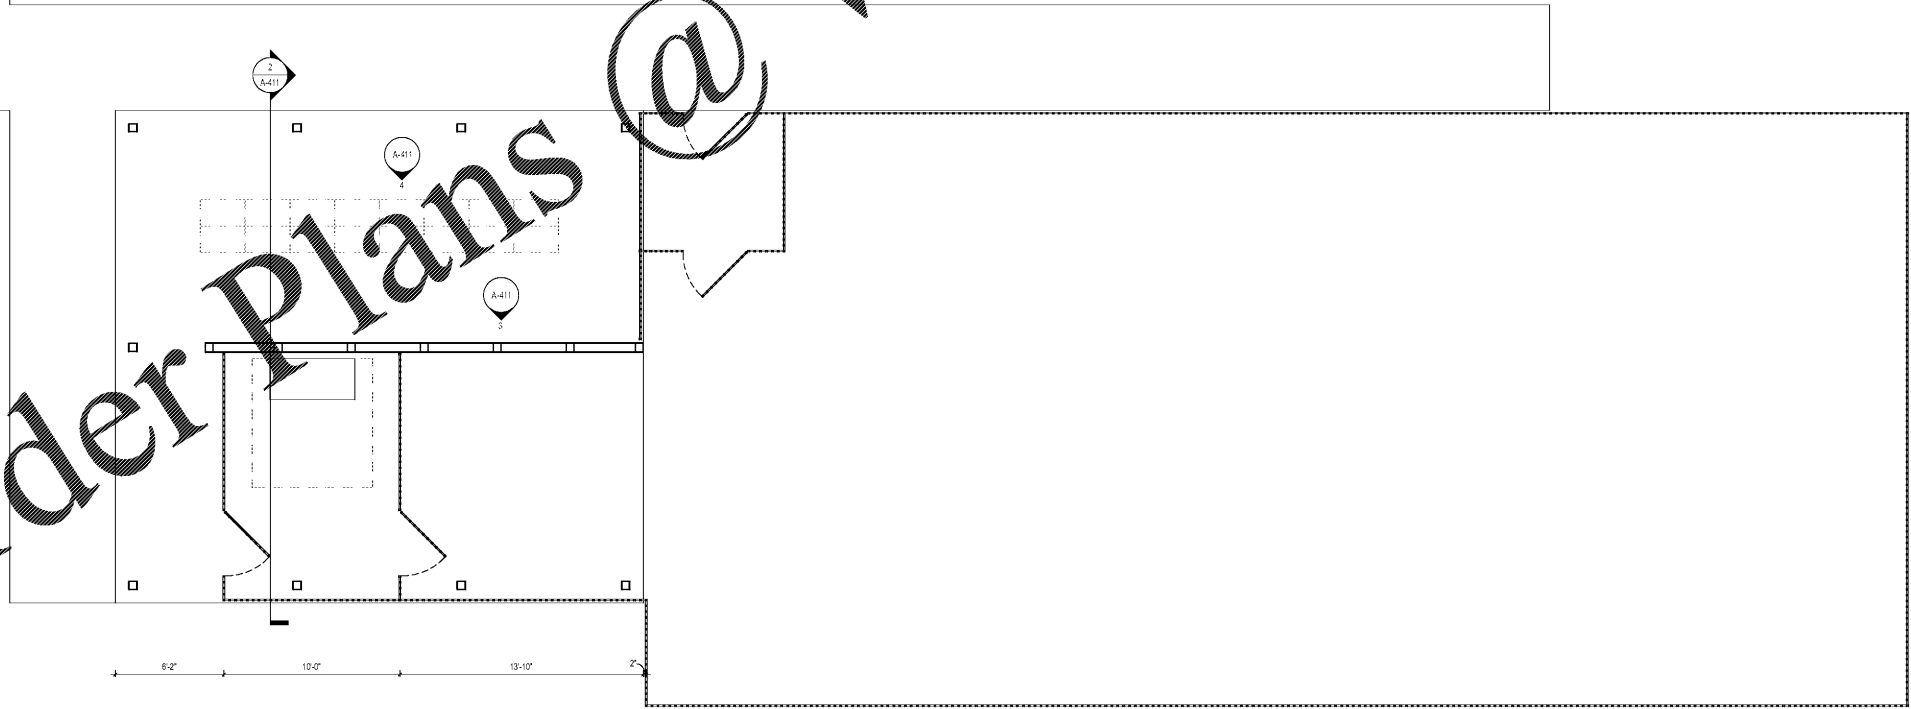


4 TYPICAL MAILBOX ELEVATION
1/2" = 1'-0"

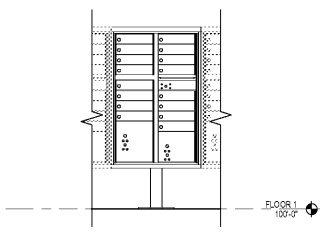

3 FENCE WALL ELEVATION
1/2" = 1'-0"

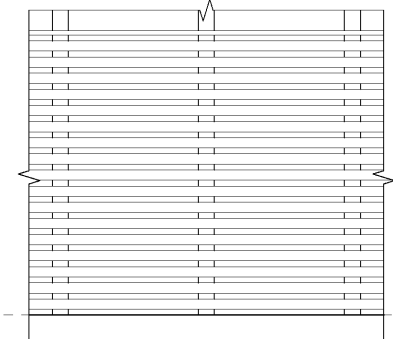

2 MAIL AND DOG PARK - SECTION
1/2" = 1'-0"

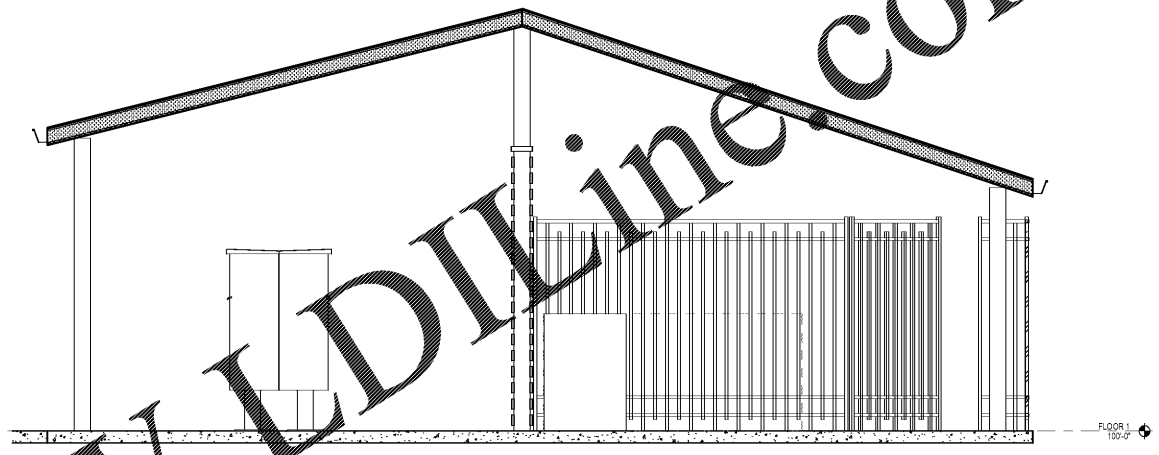

PROJECT NO.	2/0022
DATE	20/08/10
DRAWN	Author
CHECKED	Checker



Revision Schedule	
No.	Description

PROJECT NAME
ROCKLEDGE FLATS - BUILDING C
220 Barton Boulevard
Rockledge, FL 32955

CLIENT NAME
HUTTON DEVELOPMENT
756 Cherry Street
Chattanooga, TN 37402

SHEET TITLE
MAIL AREA & DOG PARK

DATE PLOTTED: 20/08/10 12:11
PLOTTER: HP DesignJet 2500
SCALE: 1/4" = 1'-0"

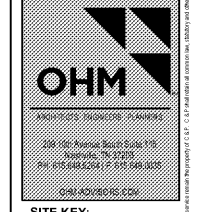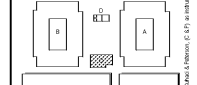

Colucci & Peterson
Architects Engineers Planners

1925 Prospect Ave.
Orlando, FL 32814
P (407) 661-9100
F (407) 661-9101
www.c&p.com

GMP PRICING SET 15 NOVEMBER 2019

A-411