


Order Plans @ www.LDILine.com

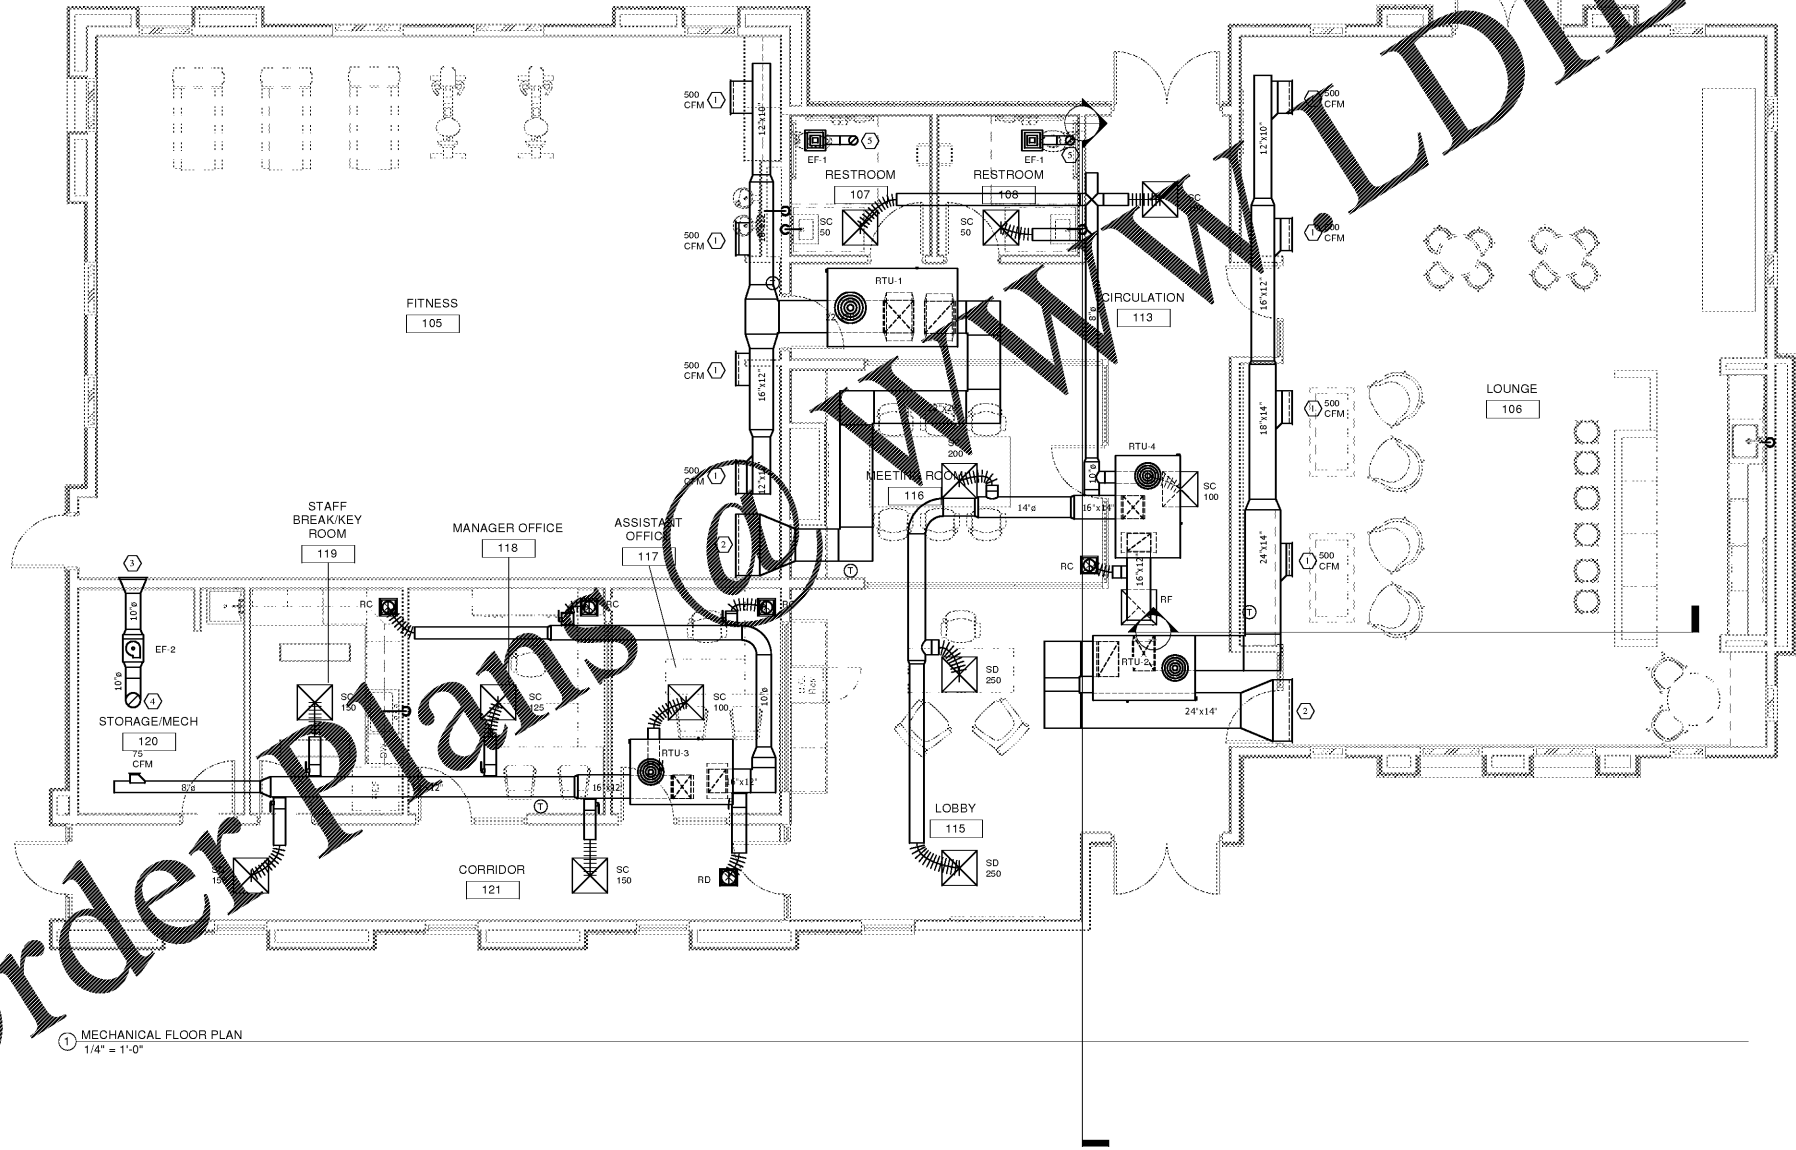

- KEY NOTES:
- 22"x6" PRICE MODEL 620 GRILLE WITH FRAME. BALANCE CFM PER FLOOR PLAN.
 - 42"x20" PRICE MODEL 630 GRILLE WITH FRAME.
 - 18"x6" PRICE MODEL 630 GRILLE WITH FRAME.
 - 10" EXHAUST DUCT ROUTED UP THROUGH ROOF WITH STORM CAP.
 - 8" EXHAUST DUCT ROUTED UP THROUGH ROOF WITH STORM CAP.

1 MECHANICAL FLOOR PLAN
1/4" = 1'-0"

1925 Prospect Ave.
Orlando, FL 32814
P (407) 661-9100
F (407) 661-9101
www.r.p.e.com



CLIENT NAME
HUTTON DEVELOPMENT

PROJECT NAME
ROCKLEDGE FLATS - BUILDING C
220 Baron Boulevard
Rockledge, FL 32955

SHEET TITLE
MECHANICAL FLOOR PLAN

DATE
NOV 15, 2019

Revision Schedule	
No.	Description

PROJECT NO. 0540150010	DATE 20/04/19	DESIGNER [Signature]	CHECKED [Signature]
---------------------------	------------------	-------------------------	------------------------

M101

GMP PRICING SET