




WWW.DILine.com

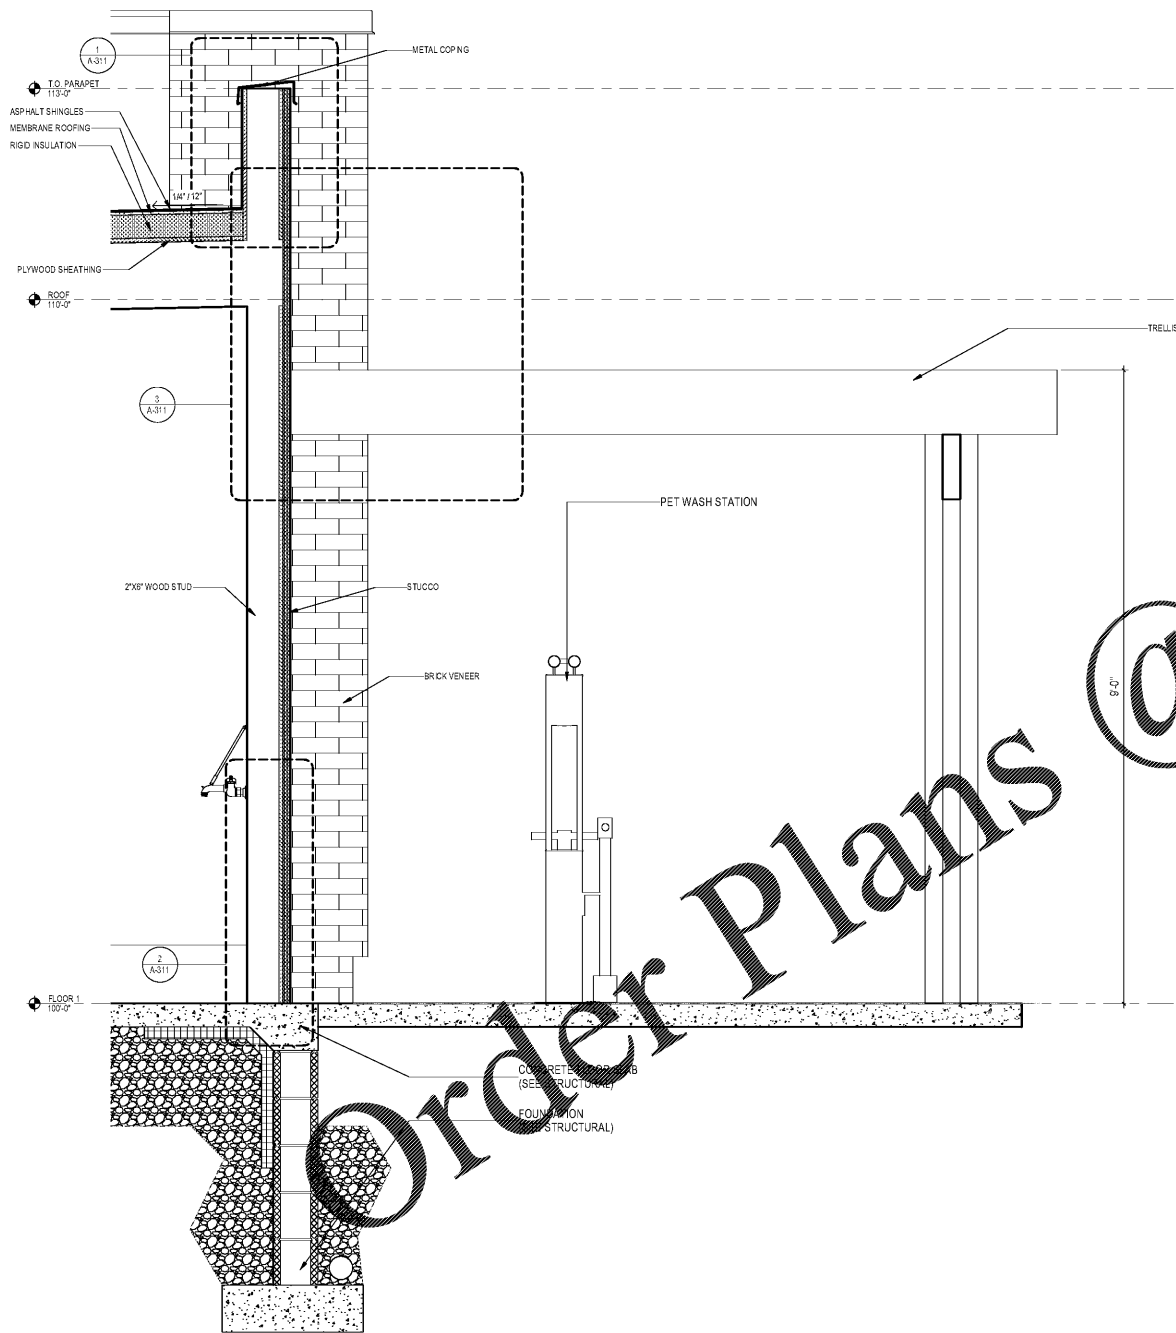

3 WALL SECTION - PET WASH
1" = 1'-0"

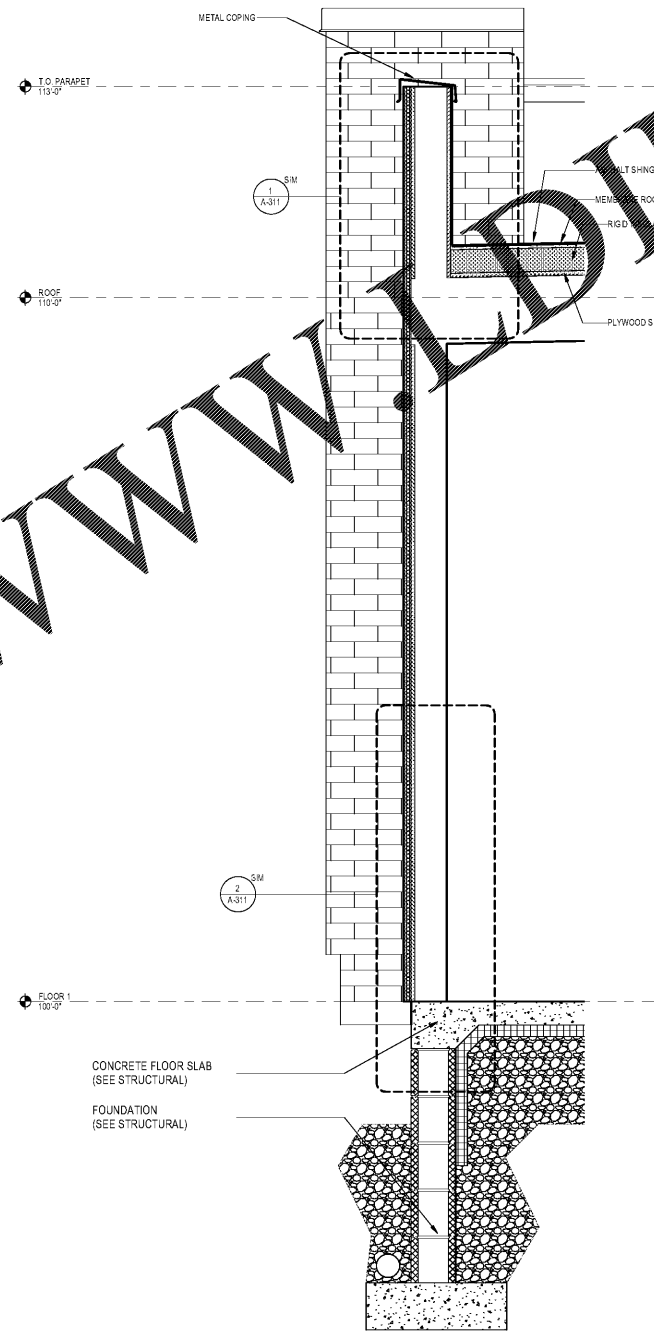


2 WALL SECTION - TYPICAL WALL SECTION
1" = 1'-0"

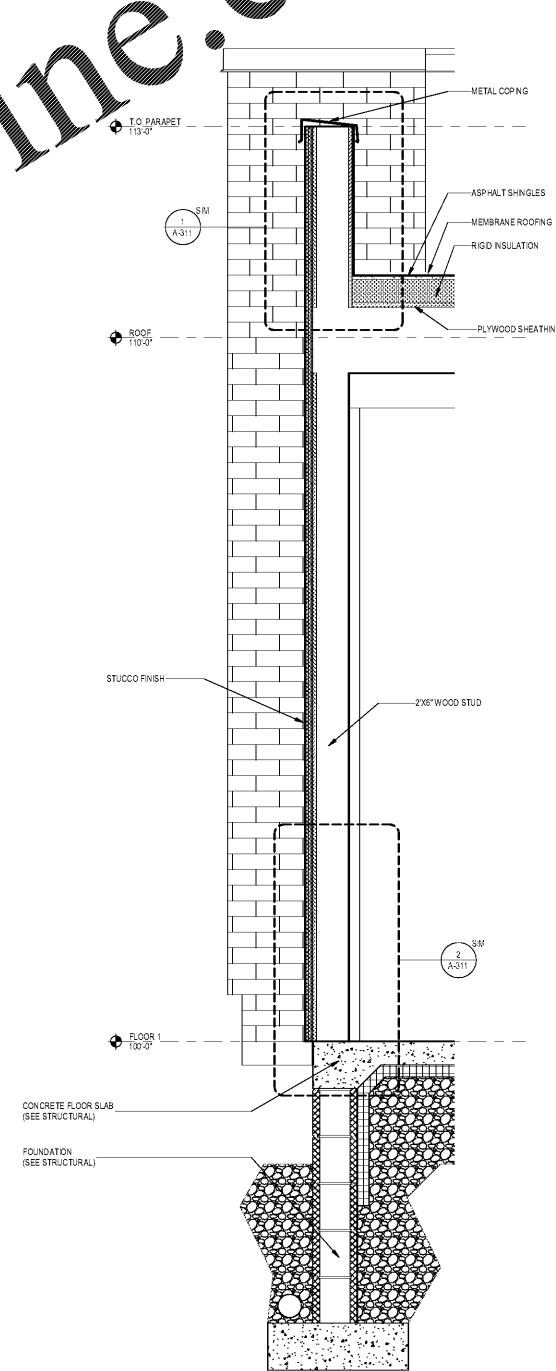

1 WALL SECTION - RESTROOM
1" = 1'-0"

1925 Prospect Ave.
Orlando, FL 32814
P (407) 661-9100
F (407) 661-9101
www.r.p.e.com

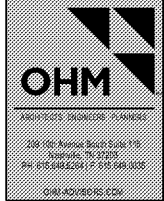

SITE KEY:
A B C D E F G H I J K L M N O P Q R S T U V W X Y Z

CLIENT NAME
HUTTON DEVELOPMENT
756 Cherry Street
Chattanooga, TN 37402

PROJECT NAME
ROCKLEDGE FLATS - BUILDING D
220 Barton Boulevard
Rockledge, FL 32955

SHEET TITLE
WALL SECTIONS
NOV 03, 2015

Revision Schedule	
No.	Description

PROJECT NO. 210002	DATE 20/09/10	DESIGNER [Signature]	CHECKED [Signature]
-----------------------	------------------	-------------------------	------------------------

A-301

GMP PRICING SET 15 NOVEMBER 2019