


Order Plans @ www.LDILine.com

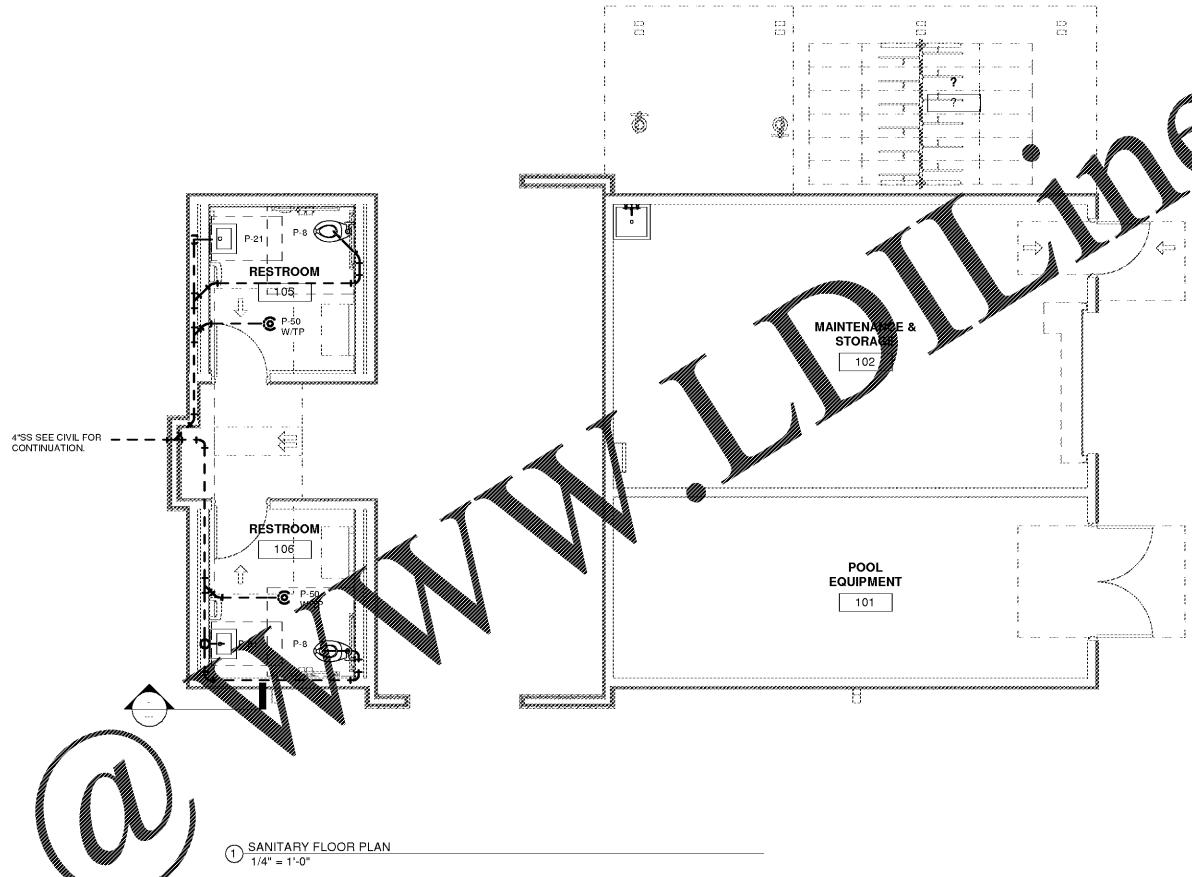

1 SANITARY FLOOR PLAN
1/4" = 1'-0"

<p>PROJECT NO. 0540150010</p> <p>DATE 20/09/17/16</p> <p>DRAWN [Signature]</p> <p>CHECKED [Signature]</p>	<p>Revision Schedule</p> <table border="1" style="width: 100%; border-collapse: collapse;"> <thead> <tr> <th>No.</th> <th>Description</th> <th>Date</th> </tr> </thead> <tbody> <tr> <td> </td> <td> </td> <td> </td> </tr> </tbody> </table>	No.	Description	Date				<p>PROJECT NAME ROCKLEDGE MULTI-FAMILY 220 Baron Boulevard Rockledge, FL 32955</p> <p>SHEET TITLE PLUMBING FLOOR PLAN WASTE PIPING</p>	<p>CLIENT NAME</p>	<p>1925 Prospect Ave. Orlando, FL 32814 P (407) 661-9100 F (407) 661-9101 www.r.p.e.com</p> <p>OHM ARCHITECTS ENGINEERS PLANNERS</p> <p>1925 Prospect Ave. Suite 200 Orlando, FL 32814 Tel: 407.661.9100 Fax: 407.661.9101 www.r.p.e.com</p>	<p>1925 Prospect Ave. Orlando, FL 32814 P (407) 661-9100 F (407) 661-9101 www.r.p.e.com</p> <p>Chalaci & Peterson Architects Engineers Planners</p>
No.	Description	Date									