

6:\2019\1915 - PRH.MOB\CD\1915E1.00.dwg
11/17/2019
4:34:21 PM

80' / 1" = 80'


ENTECH ENGINEERING INC.
881 VIRGINIA WAY
BENTONVILLE, AR 72716
663.377.2640
www.entechinc.com



PRH MEDICAL OFFICE BUILDING
NAPLES, FLORIDA


THIS DOCUMENT CONTAINS PROPRIETARY TO DAVIS STORES INFORMATION AND/OR ITS CONTENTS MAY NOT BE REPRODUCED, COPIED, EITHER IN WHOLE OR IN PART, WITHOUT THE PRIOR WRITTEN PERMISSION OF DAVIS STORES COLLABORATIVE, P.C. COPYRIGHT 2019. ALL RIGHTS RESERVED.

7121 CROSSROADS BVD
888-HYWOOD, IN 47027
TEL: (615) 776-0310
MAE: davisinfo@dscarch.com
WEB: www.dscarch.com

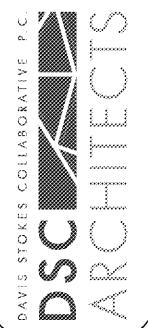

Order Plans @ www.LDILine.com

www.LDILine.com

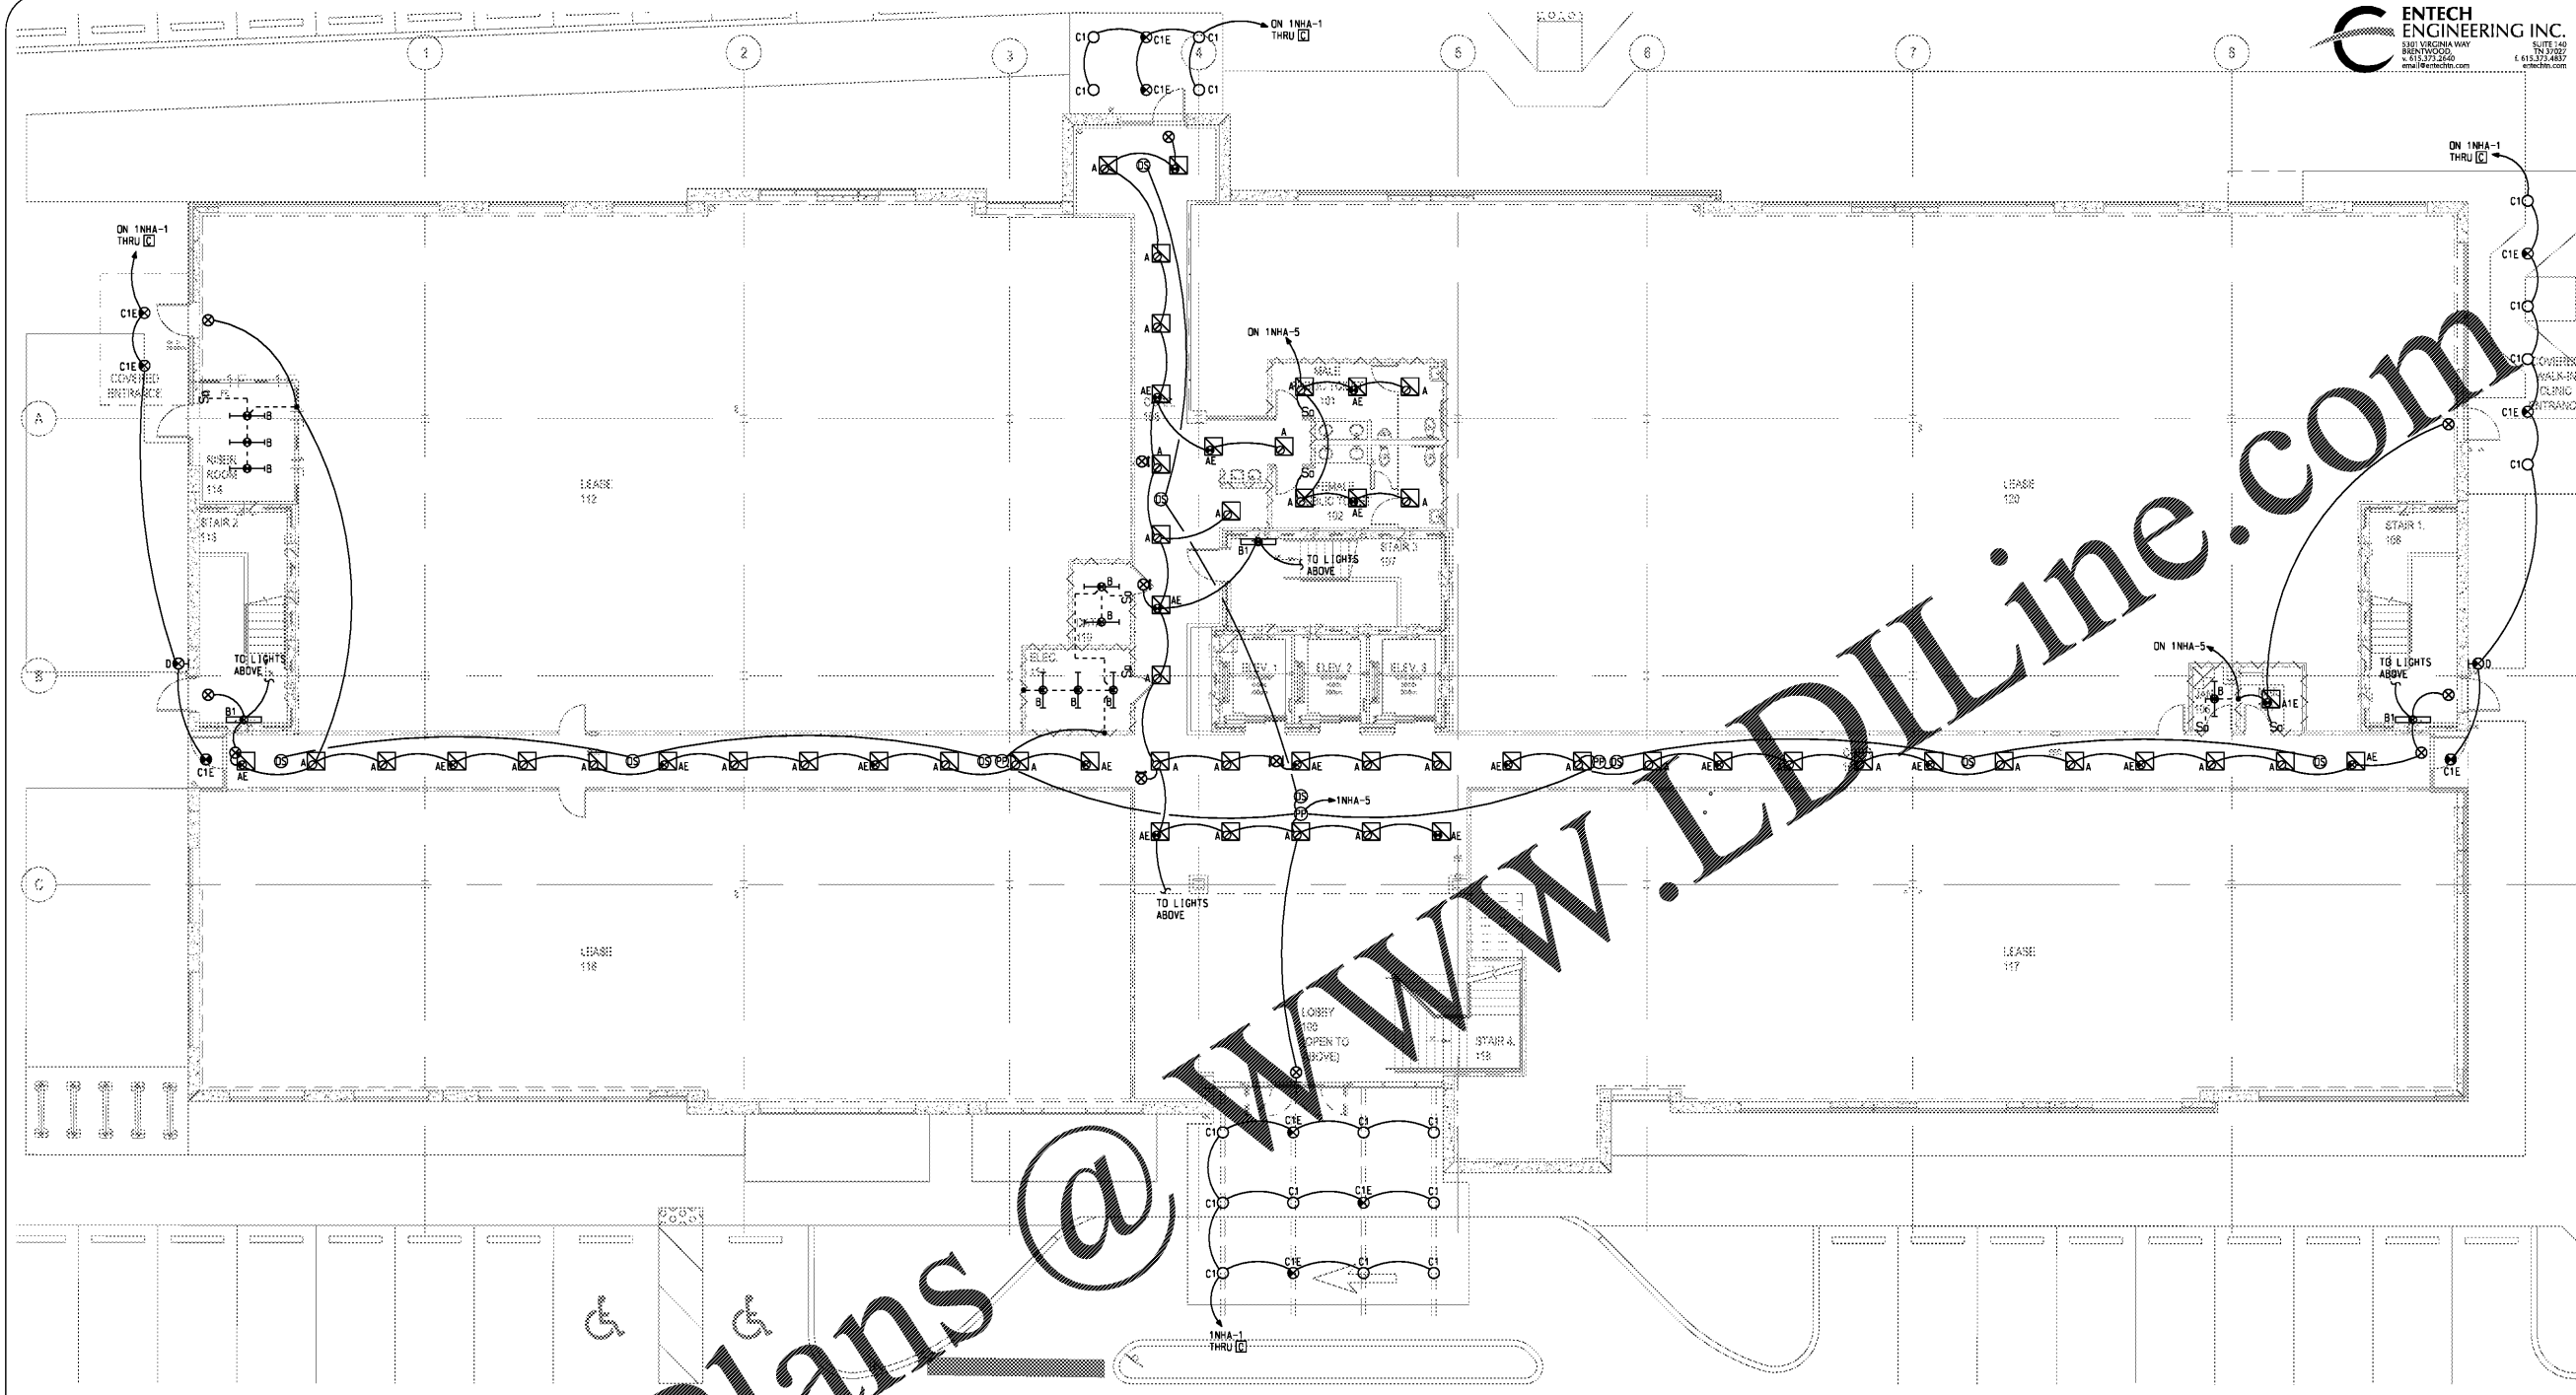

GENERAL NOTES:
A. EMERGENCY LIGHT FIXTURES AND EXIT LIGHTS ARE TO REMAIN UNSWITCHED.

WALL LEGEND	
WALL CONSTRUCTION TYP.	
.....	UNRATED PARTITION TO ABOVE CLG.
.....	LEASE SPACE PARTITION
.....	UNRATED PARTITION TO DECK
.....	SMOKE PARTITION
.....	SMOKE BARRIER
.....	1 HOUR FIRE BARRIER
.....	1 HOUR FIRE - SMOKE BARRIER
.....	2 HOUR FIRE BARRIER
.....	2 HOUR FIRE - SMOKE BARRIER
.....	2 HOUR SHAFT BARRIER

NOTE: 1.) FOR SOUND WALLS SEE DIMENSIONED PLAN.
2.) ALL WALL TYPES MAY NOT BE USED.

REVISIONS	
NO.	DATE

LIGHTING
FIRST FLOOR PLAN



LIGHTING
FIRST FLOOR PLAN
E1.01
ISSUE DATE: 11.12.19
JOB NUMBER: 19029