


2 FRONT WALL SECTION @ ENTRANCE COLUMN
3/4" = 1'-0"

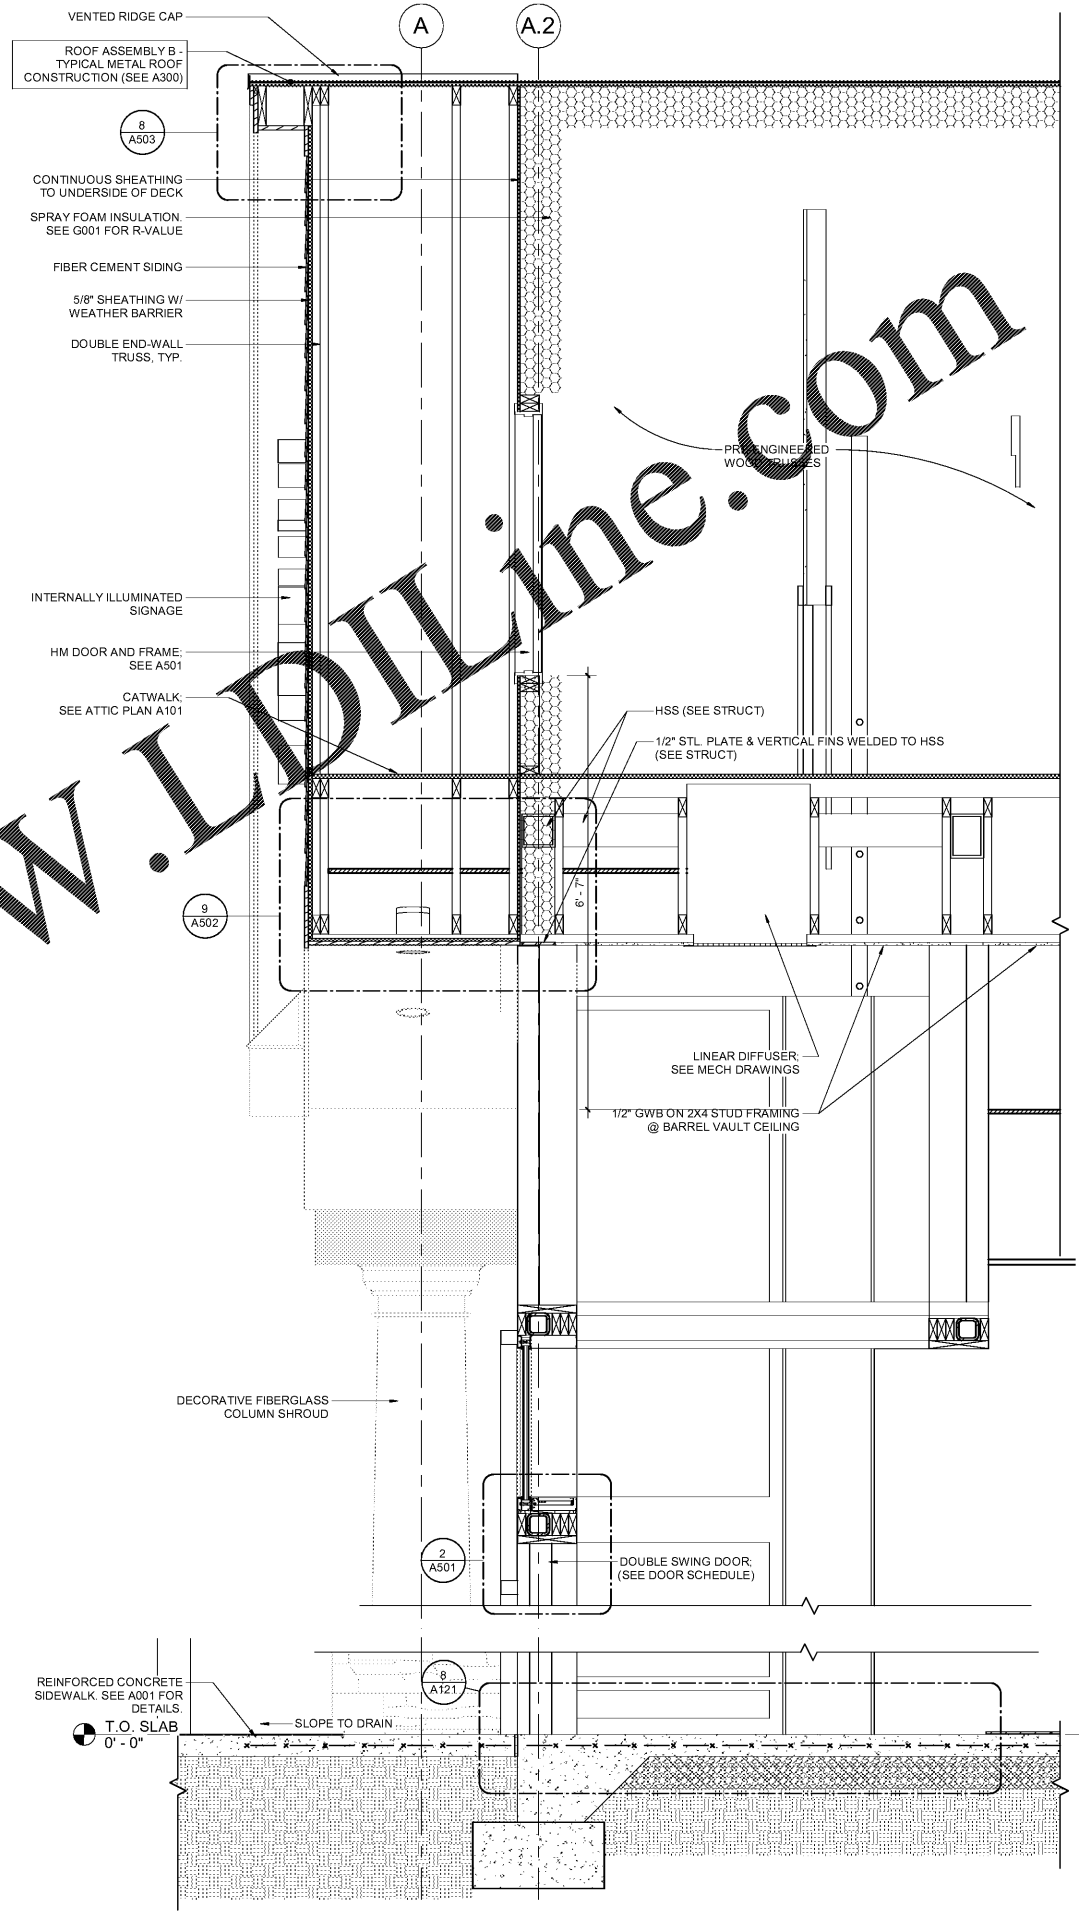

1 FRONT WALL SECTION @ VESTIBULE
3/4" = 1'-0"

9/1/2019 3:30:44 PM
 C:\Users\chamrind\OneDrive\Documents\2019 Revit Project\14 - Fort Lauderdale_5022.rvt - 2019_09_01.dwg
 1/1 WALL SECTIONS

HFA
 HARRISON FRENCH & ASSOCIATES, LTD.
 508.528.0770
 31 Hayward Street
 Franklin, Massachusetts 02038
 www.hfa-ac.com

STIPULATION FOR REUSE
 THESE DRAWINGS ARE THE PROPERTY OF HARRISON FRENCH & ASSOCIATES, LTD. AND ARE NOT TO BE REPRODUCED, COPIED, OR TRANSMITTED IN ANY FORM OR BY ANY MEANS, ELECTRONIC OR MECHANICAL, INCLUDING PHOTOCOPYING, RECORDING, OR BY ANY INFORMATION STORAGE AND RETRIEVAL SYSTEM, WITHOUT THE WRITTEN PERMISSION OF HARRISON FRENCH & ASSOCIATES, LTD. ANY REUSE OF THESE DRAWINGS FOR ANY PROJECT OTHER THAN THAT SPECIFICALLY IDENTIFIED HEREON WITHOUT THE WRITTEN PERMISSION OF HARRISON FRENCH & ASSOCIATES, LTD. IS STRICTLY PROHIBITED. UNAUTHORIZED REUSE OF THESE DRAWINGS FOR ANY PROJECT OTHER THAN THAT SPECIFICALLY IDENTIFIED HEREON IS UNLAWFUL AND MAY BE CONSIDERED A VIOLATION OF APPLICABLE LAWS AND REGULATIONS.

Cumberland
 ARCHITECTS
 SUNRISE & 4TH
 FORT LAUDERDALE, FL 33304
 JOB NUMBER: 41-17-00410

ISSUE BLOCK

90% CDs	05/10/19
100% SET	06/14/19
90% AIM4.0	08/14/19
100% AIM 4.0	09/11/19

CHECKED BY: JEO
 DRAWN BY: ZC
 DOCUMENT DATE: 09/11/19

STATE OF FLORIDA
 JAMES E. CHERRY
 REGISTERED ARCHITECT
 AR37371
 Date: 2019 08 11 17:15:20-04'00'
 James E. Cherry, Architect
 License #049020374
 Harrison French & Associates, Ltd.
 Fort Lauderdale, FL
 CCA #19-22890-11203

WALL SECTIONS

SHEET:
A311