



**INNOVATIVE
DESIGN**

850 W. MORGAN STREET
RALEIGH, NORTH CAROLINA 27603
919-832-6303
919-832-3339 FAX

Bid / Permit Documents




SEAL: 11/8/2019

Union Station Mezzanine Office Fit Up

City of Raleigh Transit Division

510 W Martin St, Raleigh, NC 27601

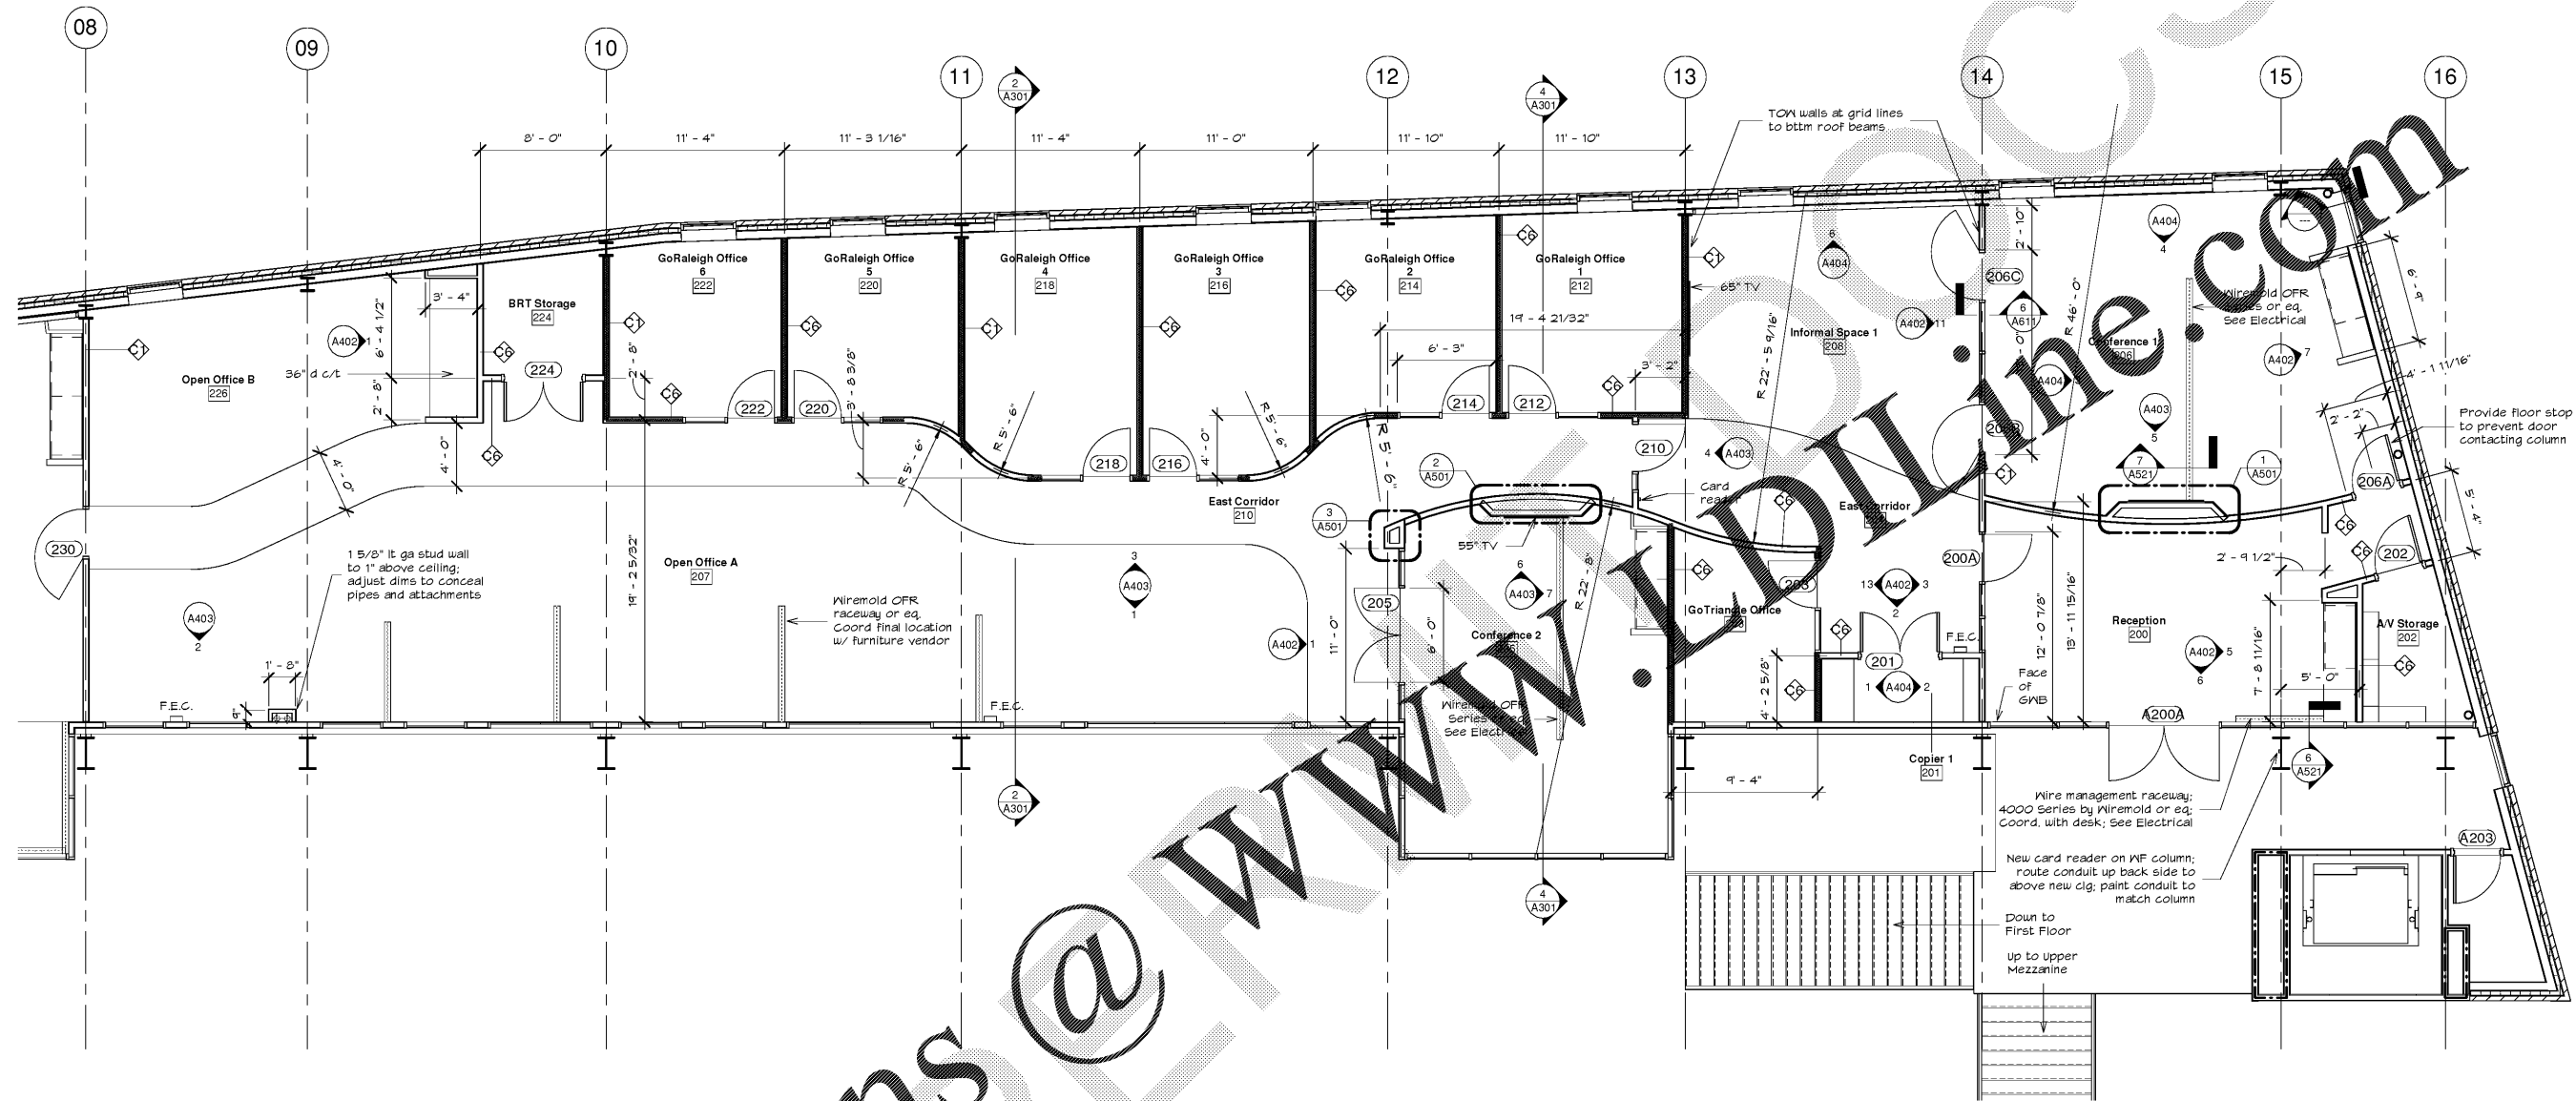

1 FLOOR PLAN - LOWER MEZZANINE - EAST
3/16" = 1'-0"

FLOOR PLAN NOTES:

- ALL INTERIOR PARTITIONS TO BE TYPE 201 UON.
- BRICK VENEER SHALL HAVE CONTROL JOINTS (CJ) AT 16'-0" OC MAXIMUM, UON. SEE BUILDING ELEVATIONS FOR CJ LOCATIONS.
- DOOR IS LOCATED 2'-0" TO CENTERLINE OF OPENING FROM HINGE SIDE WALL, UON.
- ALL DIMENSIONS LOCATING WALLS ARE TO THE FACE OF WALL FRAMING OR FACE OF MASONRY WALLS UON. ALL DIMENSIONS LOCATING DOORS & WINDOWS ARE TO THE ROUGH OPENING IN THE MASONRY WALLS OR TO THE CENTERLINE OF OPENINGS IN THE FRAMED WALLS.
- REFER TO A601 FOR FINISH SCHEDULE.
- CONCRETE STOOP OR PAVING SHALL HAVE 1/8" PER FOOT MIN SLOPE AWAY FROM THE BUILDING.
- PROVIDE 3" MIN TURN-DOWN WHERE CONCRETE STOOP OR PAVING ENDS AGAINST NON-PAVED AREA OR DOORS.
- SEE A621 FOR INTERIOR AND EXTERIOR WINDOW SCHEDULE.
- REFER TO BUILDING ELEVATIONS FOR DIMENSIONS LOCATING HIGH (DAYLIGHTING) WINDOWS.
- PROVIDE SPECIAL SHAPE CMU SILL BLOCK RETURNED TO DOOR OPENINGS.
- "H/C" AT THE MAIN ENTRANCE AND VESTIBULE ARE ACCESSIBLE DOOR OPERATOR PUSH BOTTOM LOCATIONS. PUSH BOTTOM SHALL BE INSTALLED IN ACCORDANCE WITH ANSI A117.1-2017.
- EXT CMU VENEER AROUND VESTIBULE 001, LOBBY 002, & SOUTHEAST TOWER OF MEDIA CENTER 301 SHALL BE POLISHED-FACE CMU.
- ALL EXPOSED STRUCTURAL STEEL SHALL BE PAINTED.

BUY AMERICAN PROGRAM REQUIREMENTS
 ALL PRODUCTS PROVIDED ON THIS PROJECT MUST BE MANUFACTURED IN COMPLIANCE WITH THE BUY AMERICAN PROGRAM FOR FEDERALLY FUNDED TRANSPORTATION PROJECTS PER CODE OF FEDERAL REGULATIONS 49 CFR 661. THESE REQUIREMENTS ARE DISTINCT AND DIFFERENT FROM THOSE OF THE BUY AMERICAN ACT OF 1933.

10		
9		
8		
7		
6		
5		
4		
3	Bid / Permit Set	11/8/19
2	CD	10/31/19
1	SD	9/25/19
NO.	SUBMISSION	DATE

CHECKED BY: MN

DRAWN BY: LG/PRT

PROJECT NUMBER: 1908

SHEET NAME:

ENLARGED
FLOOR PLAN -
EAST

SHEET NUMBER:

A102