

ROOM FINISH SCHEDULE						
Number	Name	Floor Finish	Base Finish	Wall Finish	Ceiling Finish	Comments
03	Stair					
200	Reception	CART	RB	PGB	ACP	
201	Copier 1	CART	RB	PGB	ACP	
202	AV Storage	SC	RB	PGB	-	
203	GoTriangle Office	CART	RB	PGB	ACP	
204	East Corridor	PCONC	RB	PGB	ACP	
205	Conference 2	CART	WD	PGB	ACP	
206	Conference 1	CART	WD	PGB	ACP	
207	Open Office A	CART	RB	PGB	ACP	
208	Informal Space 1	CART	RB	PGB	ACP	
210	East Corridor	PCONC	RB	PGB	ACP	
212	GoRaleigh Office 1	CART	RB	PGB	ACP	
214	GoRaleigh Office 2	CART	RB	PGB	ACP	
216	GoRaleigh Office 3	CART	RB	PGB	ACP	
218	GoRaleigh Office 4	CART	RB	PGB	ACP	
220	GoRaleigh Office 5	CART	RB	PGB	ACP	
222	GoRaleigh Office 6	CART	RB	PGB	ACP	
224	BRT Storage	SC	RB	PGB	-	
225	Informal Space 2	CART	RB	PGB	ACP	
226	Open Office B	CART	RB	PGB	ACP	
227	Copier 2	PCONC	RB	PGB	ACP	
228	West Corridor	PCONC	RB	PGB	ACP	
230	Break	PCONC	RB	PGB	ACP	
232	Bev Stor	PCONC	RB	PGB	-	
234	Privacy	CART	RB	PGB	ACP	
236	Women	PCONC	CT	EPX/CT	ACP	
238	Men	PCONC	CT	EPX/CT	ACP	
240	Elec./Server	SC	RB	PGB	-	

FINISH

FLOOR

C	CARPET
CT	CERAMIC TILE
EFM	ENTRANCE FLOOR MAT
PCONC	POLISHED CONCRETE
SC	SEALED CONCRETE
RES	RESINOUS FLOORING
RTF	RUBBER TILE FLOORING
VCT	VINYL COMPOSITION TILE
WD	WOOD

BASE FINISH

CT	CERAMIC TILE
RB	RESILIENT BASE
RES	RESINOUS COVE BASE

WALL FINISH

CMU	EXPOSED CMU
CT	CERAMIC TILE
FGP	FIBERGLASS PANEL
PCMU	PAINTED CMU
PGB	PAINTED GYPSUM BOARD
EPX	EPOXY PAINT

CEILING FINISH


ACP	ACOUSTICAL CEILING PANEL
PEX	PAINTED EXPOSED STRUCTURE
PGB	PAINTED GYPSUM BOARD
EPX	EPOXY PAINT

FINISH LEGEND

1/4" = 1'-0"

FINISH GENERAL NOTES

1. ALL GNB SHALL BE ABUSE-RESISTANT UON.
2. ALL WALLS TO BE PAINTED UON.
3. ALL HOLLOW METAL FRAMES & DOORS TO BE PAINTED UON.
4. ALL GYP BD SOFFIT & CEILING TO BE PAINTED UON.
5. ALL EXPOSED METAL DECK, STRUCTURAL BEAMS, JOISTS, & COLUMNS, CONDUITS, PIPES, & DUCTS TO BE PAINTED UON.
6. SEE ENLARGED FLOOR PLANS, INTERIOR ELEVATIONS, & REFLECTED CEILING PLANS FOR TYPES OF FINISHES & PATTERNS.
7. REFER TO SPECIFICATIONS FOR DESCRIPTIONS OF FINISH TYPES, APPLICATIONS, AND COLORS, UON.
8. ALL FLOOR MOUNTED BASE CABINETS SHALL RECEIVE RESILIENT BASE, UON.

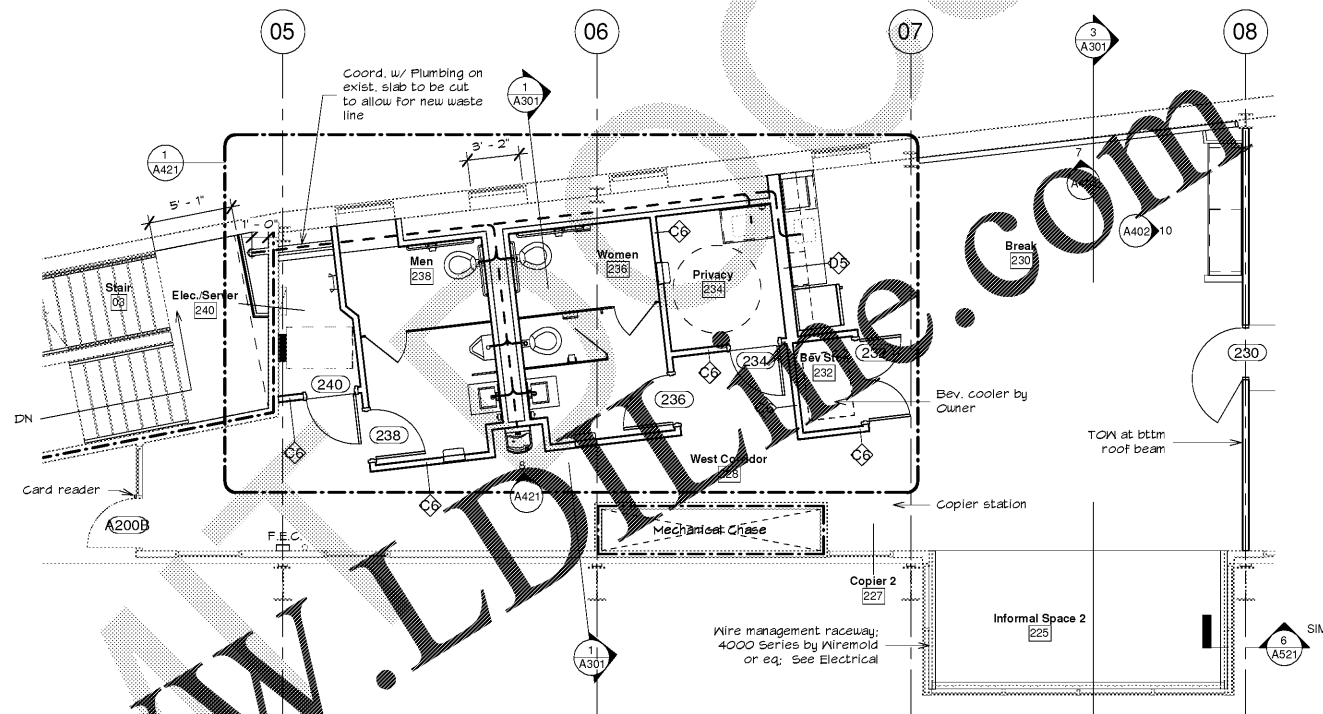

1 FLOOR PLAN - LOWER MEZZANINE - WEST
3/16" = 1'-0"

FLOOR PLAN NOTES:

1. ALL INTERIOR PARTITIONS TO BE TYPE 'C1' UON.
2. BRICK VENEER SHALL HAVE CONTROL JOINTS (CJ) AT 16'-0" OC MAXIMUM, UON. SEE BUILDING ELEVATIONS FOR CJ LOCATIONS.
3. DOOR IS LOCATED 2'-0" TO CENTERLINE OF OPENING FROM HINGE SIDE WALL, UON.
4. ALL DIMENSIONS LOCATING WALLS ARE TO THE FACE OF WALL FRAMING OR FACE OF MASONRY WALLS UON. ALL DIMENSIONS LOCATING DOORS & WINDOWS ARE TO THE ROUGH OPENING IN THE MASONRY WALLS OR TO THE CENTERLINE OF OPENINGS IN THE FRAMED WALLS.
5. REFER TO A601 FOR FINISH SCHEDULE.
6. CONCRETE STOOP OR PAVING SHALL HAVE 1/8" PER FOOT MIN SLOPE AWAY FROM THE BUILDING.
7. PROVIDE 8" MIN TURN-DOWN WHERE CONCRETE STOOP OR PAVING ENDS AGAINST NON-PAVED AREA OR DOORS.
8. SEE A621 FOR INTERIOR AND EXTERIOR WINDOW SCHEDULE.
9. REFER TO BUILDING ELEVATIONS FOR DIMENSIONS LOCATING HIGH (DAYLIGHTING) WINDOWS.
10. PROVIDE SPECIAL SHAPE CMU SILL BLOCK RETURNED TO DOOR OPENINGS.
11. "H/C" AT THE MAIN ENTRANCE AND VESTIBULE ARE ACCESSIBLE DOOR OPERATOR PUSH BOTTOM LOCATIONS. PUSH BOTTOM SHALL BE INSTALLED IN ACCORDANCE WITH ANSI A117.1-2017.
12. EXT CMU VENEER AROUND VESTIBULE 001, LOBBY 002, & SOUTHEAST TOWER OF MEDIA CENTER 301 SHALL BE POLISHED-FACE CMU.
13. ALL EXPOSED STRUCTURAL STEEL SHALL BE PAINTED.

Order Plans @ www.LDLINE.com



Union Station Mezzanine Office Fit Up
City of Raleigh Transit Division
510 W Martin St, Raleigh, NC 27601

10		
9		
8		
7		
6		
5		
4		
3	Bid / Permit Set	11/8/19
2	CD	10/31/19
1	SD	9/25/19
NO.	SUBMISSION	DATE
CHECKED BY: MN		
DRAWN BY: LG		
PROJECT NUMBER: 1908		
SHEET NAME:		

BUY AMERICAN PROGRAM REQUIREMENTS
ALL PRODUCTS PROVIDED ON THIS PROJECT MUST BE MANUFACTURED IN COMPLIANCE WITH THE BUY AMERICAN PROGRAM FOR FEDERALLY FUNDED TRANSPORTATION PROJECTS PER CODE OF FEDERAL REGULATIONS 49 CFR 661. THESE REQUIREMENTS ARE DISTINCT AND DIFFERENT FROM THOSE OF THE BUY AMERICAN ACT OF 1933.

ENLARGED FLOOR PLAN - WEST
SHEET NUMBER: A103