


305 N. Chippewa Street
Lumberton, NC 28358
Office: (910) 671-9530
Fax: (910) 618-0838
Email:
andersonengineeringpa@gmail.com
License #: C-0793

BUILDING PLANS FOR
COPART

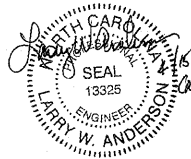

The creation of authorship contained in this drawing including but not limited to all design, text, specifications and images, are owned, except as otherwise expressly stated, by Anderson Engineering & Associates, P.A. and are protected by copyright and other intellectual property laws. This drawing may not be copied, reproduced, transmitted, displayed, distributed, sub-licensed, altered, utilized for other projects or otherwise used in any manner without the prior written consent of Anderson Engineering & Associates, P.A., except to the extent that such use constitutes "fair use" under the Copyright Act of 1976 (17 U.S.C. §107), as amended. Project owner may keep one un-altered permanent copy to be used for intended project use only.


WALL SECTIONS

PERMIT SET

NO.	DATE	REASON
1	2-12-2019	OWNER REVIEW NO CHANGES THIS ISSUE
2	4-10-2019	SCOPE CHANGES CONTRACT DOC'S ROOF INSULATION

SCALE: 1/8"=1'-0"
DRAWN BY: DJ
CHECKED BY: LWA
PROJECT NO.: 60-1656
DRAWING FILE: 1656
FILE NO.: 1656-BLDG
SHEET NO.

B110

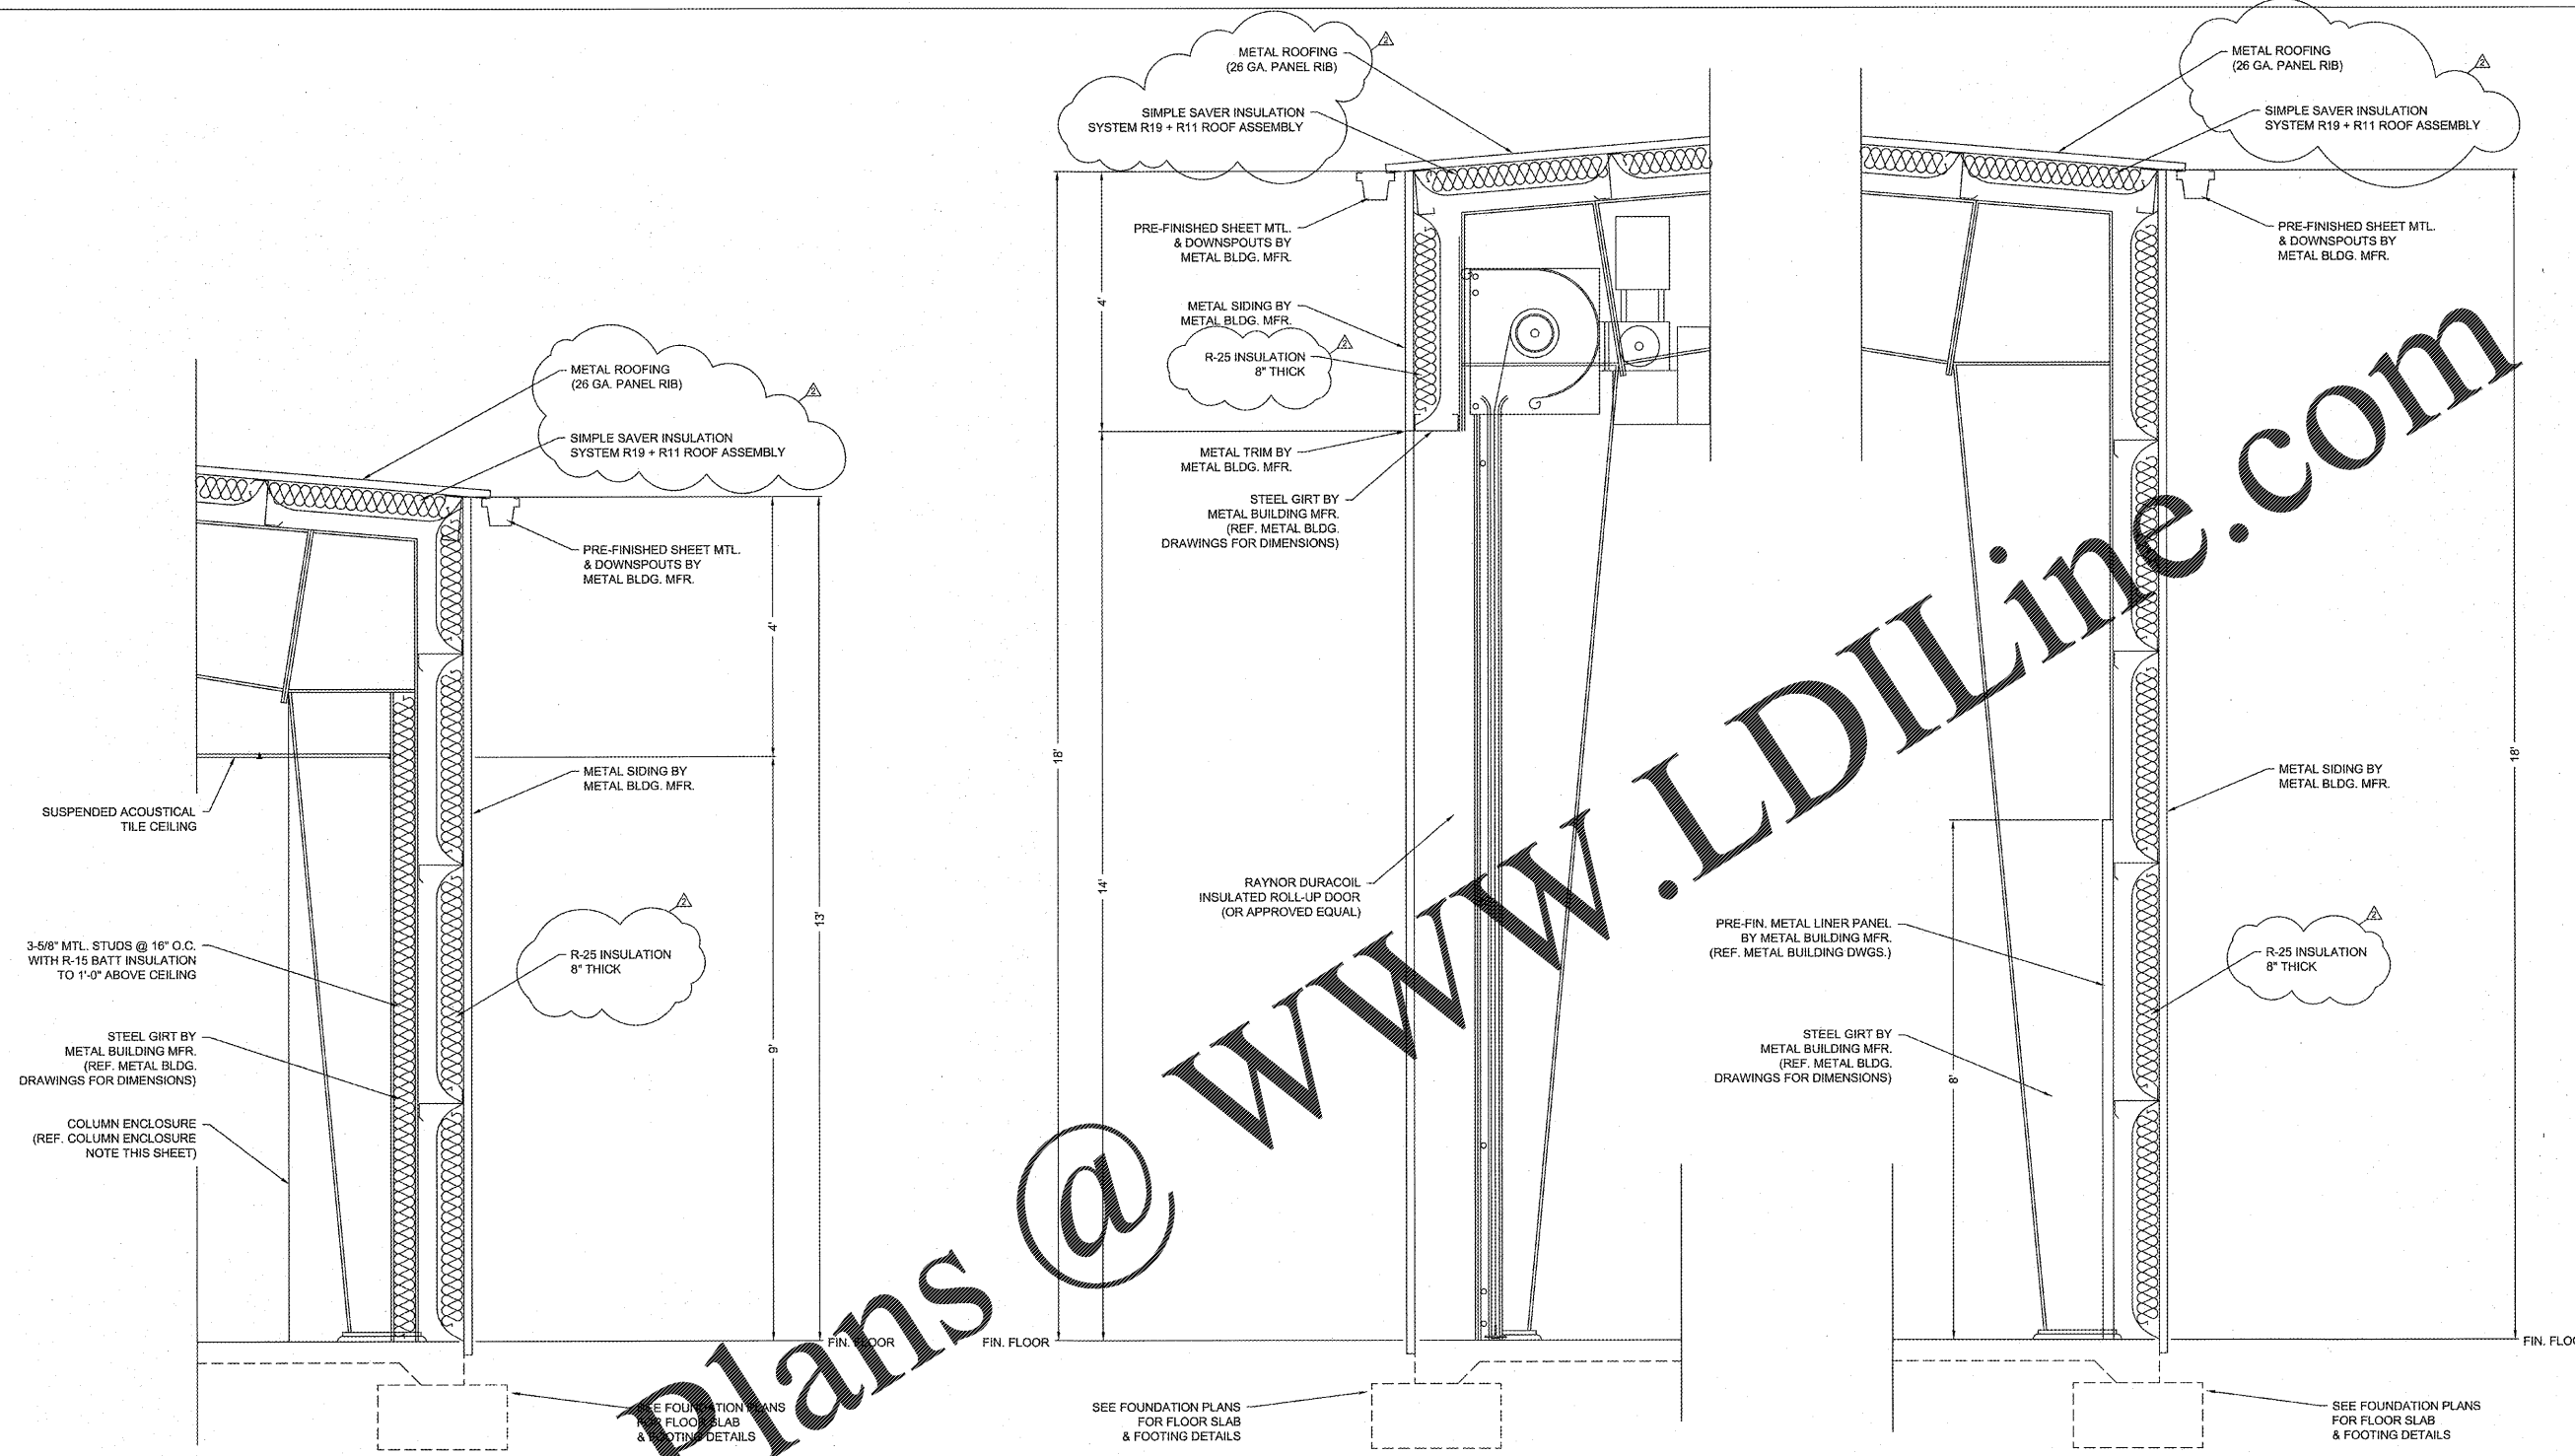

1 WALL SECTION
B110 SCALE: 3/4"=1'-0"

2 WALL SECTION
B110 SCALE: 3/4"=1'-0"

3 WALL SECTION
B110 SCALE: 3/4"=1'-0"

Order Plans @ www.LDILine.com

INSULATION NOTE:

- 1. GENERAL CONTRACTOR TO PROVIDE & INSTALL ALL INSULATION FOR THE BUILDING (INSULATION IS NOT INCLUDED IN THE METAL BUILDING PACKAGE).

COLUMN ENCLOSURE NOTE:

- 1. ALL RIGID FRAME COLUMNS SHALL BE FRAMED OUT WITH 3-5/8" METAL STUDS TO 1'-0" ABOVE CEILING. EACH COLUMN ENCLOSURE TO BE HANDLED INDIVIDUALLY BASED ON THE ADJACENT WALL LOCATION AND WILL BE VERIFIED IN THE FIELD. SEE FLOOR PLAN FOR APPROXIMATE LOCATION AND CONFIGURATION AT EACH COLUMN ENCLOSURE.