

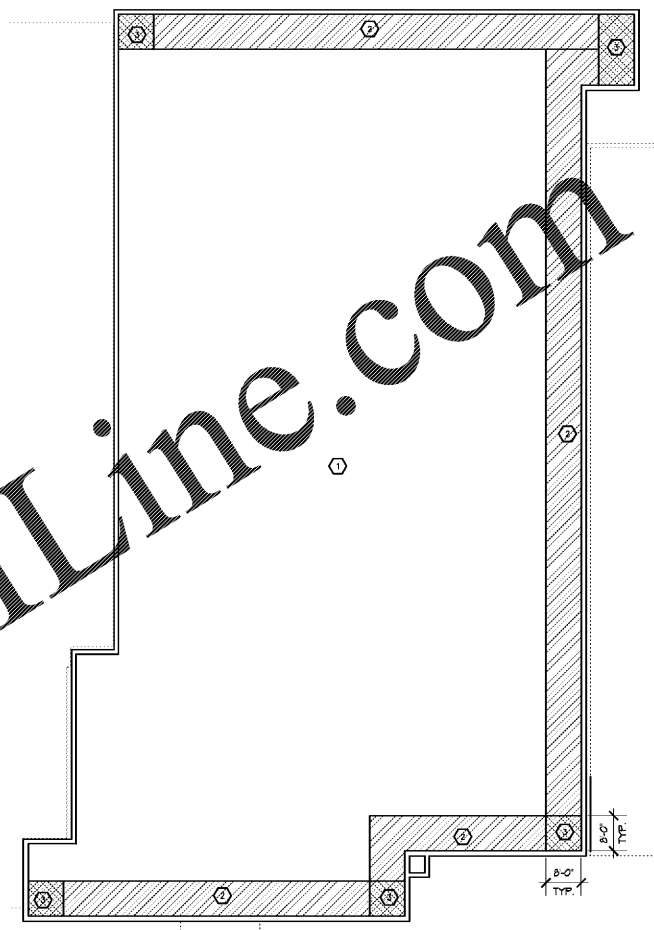


1 ROOF PLAN  
A4.1 SCALE: 1/8"=1'-0"

- ROOF PLAN LEGEND**
- EXISTING ROOF DRAIN TO BE REPLACED. SEE 5/A4.2
  - ⊕ APPROXIMATE LOCATION OF PENETRATION. SEE 3/E1/A4.2
  - ⊠ PENETRATION/CURB TO BE REMOVED AND COVERED. SEE 4/A4.2
  - ROOF OVERFLOW DRAIN TO BE REPLACED. SEE 5/A4.2
- GENERAL NOTES:**
1. REPLACE ALL ROOF DRAINS AND OVERFLOW DRAINS. SEE 5/A4.2
  2. CONFIRM ALL CURBS TO BE MIN. 8" ABOVE ROOF SURFACE. BUILDUP IF NECESSARY TO MAINTAIN MIN. 8" ABOVE ROOF SURFACE PER ROOFING MANUFACTURER.
  3. REMOVE ABANDONED EQUIPMENT, AS NOTED ON PLAN. COVER AND CURB. CLOSE OPENINGS IN ROOF DECK. SEE DET. 4/A4.2
  4. ALL EXISTING ROOF SLOPES ARE TO BE MAINTAINED. MIN. 1/2" IN 1' SLOPE. VERIFY WITH ROOF MANUFACTURER.
  5. REPLACE COPING AT ALL PARAPETS. REMOVE GANTS.
  6. REPLACE FLASHING AT ALL ROOF EDGES AND CURBS.
  7. CONTRACTOR SHALL REMOVE ALL EXISTING WALK PADS PRIOR TO ROOF RECOVER. INSTALL NEW WALK PADS SURROUNDING EACH RTU & AT ROOF LADDER LANDING.
  8. INSTALL 2x2 WALK PAD @ NEW CONDENSATE LINE DRAINS TO SERVE AS SPLASH BLOCK.

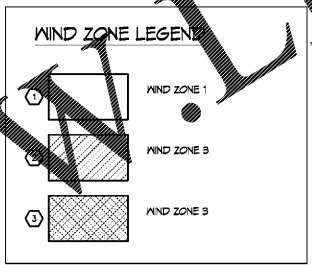

2 ROOF WIND ZONE PLAN  
A4.1 SCALE: 1/16"=1'-0"

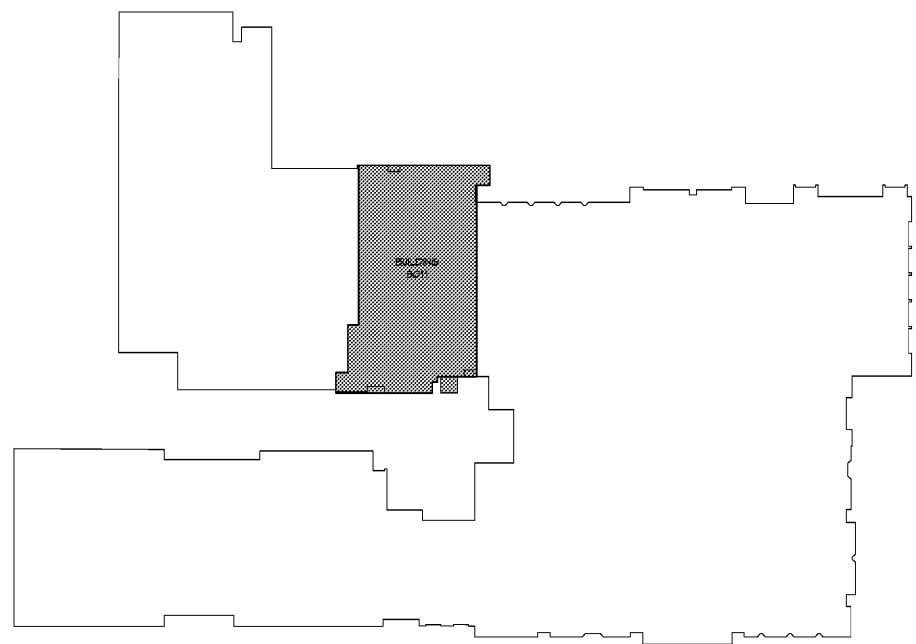

3 KEY PLAN  
A4.1 SCALE: 1/8"=1'-0"

COPYRIGHT OWNERSHIP:  
This drawing is the property of Foreman Seeley Fountain Architecture and may not be used, copied or revised without expressed written permission.  
© 2013

Revisions:

No.	Description

**MEADOWCREEK HIGH SCHOOL  
HVAC and Roofing Renovations**  
4455 Steve Reynolds Blvd.  
Norcross, GA 30093

**FOREMAN SEELEY FOUNTAIN  
architecture**  
3991 Governors Lake Drive, Suite 150, Peachtree Corners, Georgia 30071  
(770) 779-8433 www.fsarchitecture.com

Sheet Title:  
ROOF PLAN  
Drawn By: H.L.  
Scale: AS NOTED  
Date: 12/20/14  
Job No.: 1911  
Sheet No.:

**A4.1**