


Order Plans @ WWW.LDILine.com

1 FIRST FLOOR - OCCUPANCY CONTROLS
 V6.3 SCALE: 3/32"=1'-0"

2 SECOND FLOOR - OCCUPANCY CONTROLS
 M6.3 SCALE: 3/32"=1'-0"

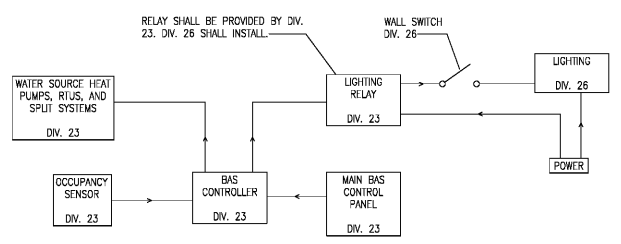

2 LIGHTING CONTROL SCHEMATIC DETAIL
 M6.3 SCALE: NO SCALE

- NOTES:**
- OCCUPANCY SENSORS SHALL BE PROVIDED FOR ALL SPACES EXCEPT FOR TOILETS, JANITOR CLOSETS, MECHANICAL ROOMS AND ELECTRICAL ROOMS (OF AND MDT), WHICH SHALL BE SCHEDULE CONTROLLED.
 - ITEMS LABELED "DIV. 23" SHALL BE PROVIDED BY DIVISION 23 AND ITEMS LABELED "DIV. 26" SHALL BE PROVIDED BY DIVISION 26.
 - ALL INTERLOCKING WIRING BETWEEN DIVISION 23 DEVICES AND THE WIRING BETWEEN THE LIGHTING CONTROLLER AND LIGHTING PANEL SHALL BE PROVIDED UNDER DIVISION 23.

GENERAL NOTES

- SEE SHEET M0.1 FOR HVAC NOTES.
- KEY NOTES**
 - NEW 1900 ELECTRICAL BOX TO BE INSTALLED IN THE CEILING AREA IMMEDIATELY ABOVE THE ROOM'S LIGHT SWITCH(ES). ITS SOLE PURPOSE IS TO HOUSE THE LIGHTING RELAY AND ITS ASSOCIATED TAPS.
 - PROVIDE SENSOR WITH TIMER SWITCH UPGRADE FOR MECHANICAL AND ELECTRICAL ROOMS.

*****BAS CONTROLS NOTES*****

- Automatic controls manufacturer is HI Solutions. All BAS work shall be installed by Frazier Service Company.
- 1/0 points and control sequences shall comply with the latest Gwinnett County Public School design guidelines.
- Any deviations to the sequences or points listed on these drawings shall be specifically approved by Owner and Engineer with a credit issued during shop drawing submittal phase as applicable.



COPYRIGHT OWNERSHIP:
 The drawings are the property of Foreman | Seeley | Fountain Architecture and may not be used, copied or revised without expressed written permission.
 © 2019

Revisions:

No.	Description

**MEADOWCREEK HIGH SCHOOL
 HVAC and Roofing Renovations**
 4455 Steve Reynolds Blvd.
 Norcross, GA 30093

**FOREMAN | SEELEY | FOUNTAIN
 architecture**
 3091 Governors Lane Drive, Suite 150, Peachtree Corners, Georgia, 30071
 (770) 799-8433 Fax: (770) 799-8466
 www.FSArchitecture.com

Sheet Title:
 HVAC CONTROLS
 Drawn By: GBP
 Scale: AS NOTED
 Date: 12/20/19
 Job No.: 1911
 Sheet No.:

M6.3