

DOOR SCHEDULE

NOTE: CONDUCT WATER TEST ON EXTERIOR DOORS AND WINDOWS

DOOR NUMBER	SIZE	THICKNESS	LABEL DOOR & FRAME HARDWARE	FRAME		DOOR			HARDWARE			REMARKS	
				MATERIAL	FINISH	MATERIAL	FINISH	TYPE	THRESHOLD	UNDERCUT	CLOSURE W/ DELAY		LOCKSET
D01	(2) 3'-0" X 7'-0"	1-3/4"		AL	FAC	F1	AL/GL	FAC	B	AL		1, 2	TRANSOM
D02	3'-0" X 7'-0"	1-3/4"		AL	FAC	F3	AL/GL	FAC	A	AL		1, 2	TRANSOM
D03	3'-0" X 7'-0"	1-3/4"		AL	FAC	F4	AL/GL	FAC	A	AL		1, 2	TRANSOM
D04	(2) 3'-0" X 7'-0"	1-3/4"		AL	FAC	F5	AL/GL	FAC	B	AL		1, 2	TRANSOM
D05	3'-0" X 7'-0"	1-3/4"		AL	FAC	F6	AL/GL	FAC	A	AL		1, 2	TRANSOM
D06	3'-0" X 7'-0"	1-3/4"		AL	FAC	F5	AL/GL	FAC	A	AL		1, 2	TRANSOM
D07	3'-0" X 7'-0"	1-3/4"		AL	FAC	F7	AL/GL	FAC	A	AL		1, 2	TRANSOM
D08	(2) 3'-0" X 7'-0"	1-3/4"		AL	FAC	F5	AL/GL	FAC	A	AL		1, 2	TRANSOM
D09	3'-0" X 7'-0"	1-3/4"		AL	FAC	F3	AL/GL	FAC	B	AL		1, 2	TRANSOM
D10	3'-0" X 7'-0"	1-3/4"		AL	FAC	F4	AL/GL	FAC	B	AL		1, 2	TRANSOM
D11	(2) 3'-0" X 7'-0"	1-3/4"		AL	FAC	F1	AL/GL	FAC	A	AL		1, 2	TRANSOM
D12	(2) 3'-0" X 7'-0"	1-3/4"		AL	FAC	F1	AL/GL	FAC	A	AL		1, 2	TRANSOM
D13	3'-0" X 7'-0"	1-3/4"		HM	PP	F12	SC	PP	C	AL		1, 2	TRANSOM; "VISION PANEL" IN DOOR
D14	3'-0" X 7'-0"	1-3/4"		HM	PP	F12	SC	PP	C	AL		1, 2	TRANSOM; "VISION PANEL" IN DOOR
D15	(2) 3'-0" X 7'-0"	1-3/4"	20 MIN.	HM	PP	F14	SC	PP	D	AL		1, 2	NO "VISION PANEL" IN DOOR
D16	3'-0" X 7'-0"	1-3/4"		HM	PP	F12	SC	PP	C	AL		1, 2	TRANSOM
D17	3'-0" X 7'-0"	1-3/4"		HM	PP	F12	SC	PP	C	AL		1, 2	TRANSOM
D18	(2) 3'-0" X 7'-0"	1-3/4"		HM	PP	F13	SC	PP	D	AL		1, 2	TRANSOM
D19	3'-0" X 7'-0"	1-3/4"		HM	PP	F12	SC	PP	C	AL		1, 2	TRANSOM; "VISION PANEL" IN DOOR
D20	3'-0" X 7'-0"	1-3/4"		HM	PP	F12	SC	PP	C	AL		1, 2	TRANSOM; "VISION PANEL" IN DOOR
D21	(2) 3'-0" X 7'-0"	1-3/4"	20 MIN.	HM	PP	F14	SC	PP	D	AL		1, 2	NO "VISION PANEL" IN DOOR
D22	3'-0" X 7'-0"	1-3/4"		HM	PP	F12	SC	PP	C	AL		1, 2	TRANSOM; "VISION PANEL" IN DOOR
D23	3'-0" X 7'-0"	1-3/4"		HM	PP	F12	SC	PP	C	AL		1, 2	TRANSOM; "VISION PANEL" IN DOOR
D24	(2) 3'-0" X 7'-0"	1-3/4"		AL	FAC	F1	AL/GL	FAC	A	AL		1, 2	TRANSOM
T01	3'-0" X 7'-0"	1-3/4"		HM	PP	F15	WD	PP	E			5	
T02	3'-0" X 7'-0"	1-3/4"		HM	PP	F15	WD	PP	E			5	
T03	3'-0" X 7'-0"	1-3/4"		HM	PP	F15	WD	PP	E			5	
T04	3'-0" X 7'-0"	1-3/4"		HM	PP	F15	WD	PP	E			5	
T05	3'-0" X 7'-0"	1-3/4"		HM	PP	F15	WD	PP	E			5	
T06	3'-0" X 7'-0"	1-3/4"		HM	PP	F15	WD	PP	E			5	
T07	3'-0" X 7'-0"	1-3/4"		HM	PP	F15	WD	PP	E			5	

DOOR ABBREVIATIONS
 AL = ALUMINUM
 GL = GLASS
 FAC = FACTORY
 MET = METAL
 WD = SOLID CORE WOOD DOOR
 SC = STEEL CLAD INSULATED DOOR
 MANUF = AS PER MANUFACTURER

HARDWARE
 LEVER; SCHLAGE JUPITER - AL SERIES (OIL RUBBED BRONZE FINISH)
 HINGES; HAGAR OR SIMILAR OIL RUBBED BRONZE FINISH (4 PER DOOR)
 CLOSURE; LCN 1460 SERIES (POWDER COAT - DARK BROWN)
 FLOOR (DOME) STOPS - IVES
 CRASH BAR; MONARCH (EXPOSED BAR); DARK BROWN.

DOOR LOCK SET GROUP
 1 = DEAD BOLT
 2 = KEY LOCK
 3 = ENTRY LOCK, THUMB-LATCH
 4 = PANIC BAR
 5 = PRIVACY


ROOM FINISH SCHEDULE

ROOM NUMBER	ROOM NAME	FLOOR	BASE	WALLS				CEILING		REMARKS				
				NORTH	EAST	SOUTH	WEST	HEIGHT	MAT'L		FINISH			
101	UNIT 1	F1	---	W1	---	W1	---	W1	16'-10"/14'-10"	C1				
102	UNIT 2	F1	---	W1	---	W1	---	W1	16'-10"/14'-10"	C1				
103	UNIT 3 (VANILLA SHELL)	F1	VINYL	W3	P	W3	P	W3	P	W3	P	16'-10"/14'-10"	C3	
104	UNIT 4 (VANILLA SHELL)	F1	VINYL	W3	P	W3	P	W3	P	W3	P	16'-10"/14'-10"	C3	DRYWALL SOFFIT TO HIGH SPACE
105	UNIT 5 (VANILLA SHELL)	F1	VINYL	W3	P	W3	P	W3	P	W3	P	16'-10"/14'-10"	C3	DRYWALL SOFFIT TO HIGH SPACE
106	UNIT 6 (VANILLA SHELL)	F1	VINYL	W3	P	W3	P	W3	P	W3	P	16'-10"/14'-10"	C3	DRYWALL SOFFIT TO HIGH SPACE
107	UNIT 7 (VANILLA SHELL)	F1	VINYL	W3	P	W3	P	W3	P	W3	P	16'-10"/14'-10"	C3	DRYWALL SOFFIT TO HIGH SPACE
108	UNIT 8 (VANILLA SHELL)	F1	VINYL	W3	P	W3	P	W3	P	W3	P	16'-10"/14'-10"	C3	DRYWALL SOFFIT TO HIGH SPACE
109	UNIT 9 (VANILLA SHELL)	F1	VINYL	W3	P	W3	P	W3	P	W3	P	16'-10"/14'-10"	C3	
110	UNIT 10	F1	---	---	---	---	---	---	16'-10"/14'-10"	C1				
111	UNIT 11	F1	---	---	---	---	---	---	16'-10"/14'-10"	C1				
112	COVERED WALKWAY	F2	---	W2	---	W2	---	W2	13'-0"	C2	PP			
113	COVERED WALKWAY	F2	---	W2	---	W2	---	W2	16'-0" AND 13'-0"	C2	PP			
114	WATER METER ROOM	F1	---	W2	---	W2	---	W2	10'-0"	C3				
115	COVERED ENTRY	F2	---	W2	---	W2	---	W2	13'-0"	C2	PP			
116	ELECTRIC ROOM	F1	---	W2	---	W2	---	W2	10'-0"	C3				
ALL	TOILET ROOM, TYPICAL	F3	---	W3	PP	W3	PP	W3	10'-0"	C3				

FINISH SCHEDULE SYMBOLS


FLOOR	WALL	CEILING
F1 CONCRETE	W1 EXPOSED CMU	C1 EXPOSED STRUCTURE
F2 PAVERS WITH BORDER	W2 STUCCO	C2 STUCCO
F3 VINYL PLANK W/ 4" WYNILE BASE	W3 DRYWALL PRIME PAINT (VERIFY FIRE RATING)	C3 2X4 WITH LAY-IN GRID

FINISHES:
 PP = 1 COAT PRIME PAINT 2 COATS PAINT
 F = FACTORY MANUFACTURED
 ST = STAIN AND/OR SEAL

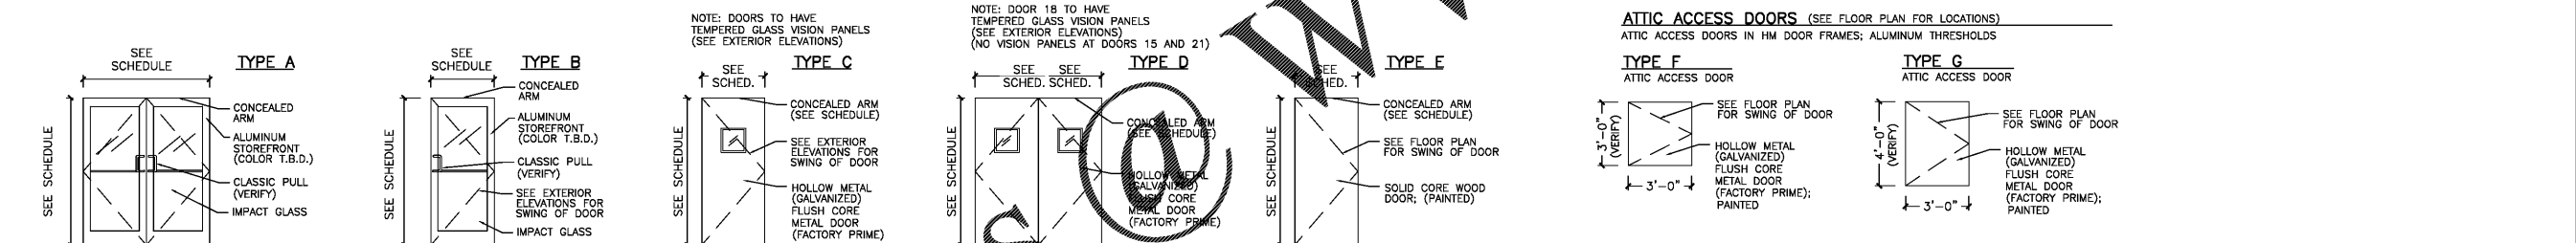

DOOR TYPES

HINGES TO BE 626 FINISH (4 PER DOOR);

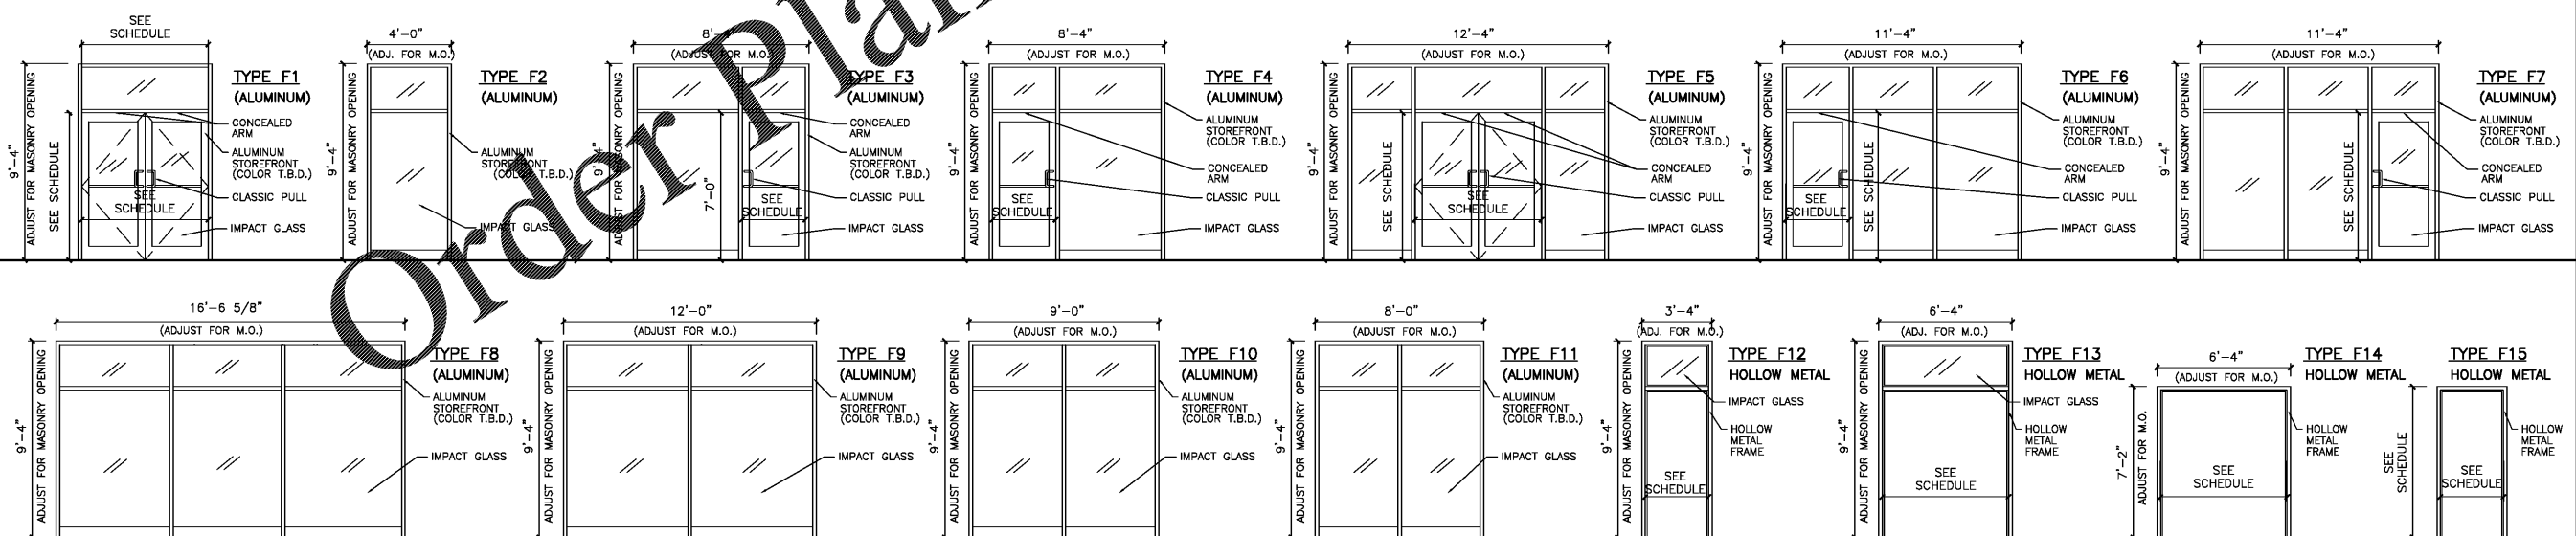

FRAME TYPES

NOTE: SEE FLOOR PLAN FOR FRAME TYPE LOCATIONS;
 NOTE: ALL GLASS TO BE IMPACT RATED.

AA 0003662
 380 10th St. S., Ste 103
 Naples, Florida 34102
 PH: (239) 261-6949
 FAX: (239) 261-6153

Consultant:
 Project:
**NEW SHOPPING CENTER FOR
 SANDBANKS LLC
 REDEVELOPMENT
 U.S. 41, NAPLES, FL**

© 2019
 GESHAY ASSOCIATES, INC. EXPRESSLY RESERVES ITS COPYRIGHT AND OTHER PROPERTY RIGHTS FOR THESE DRAWINGS AND DESIGN(S), INCLUDING THEIR ORIGINAL PURPOSE AND SITE. THESE DRAWINGS MAY NOT BE REPRODUCED, CHANGED, REUSED OR COPIED WITHOUT WRITTEN CONSENT OF GESHAY ASSOCIATES, INC. ANY ASSIGNMENT TO ANOTHER PARTY IS UNINTENDED AND PROHIBITED.

Indicator	Date	Remarks/Revisions
△	4-26-19	ADDENDUM #1

Sign & Seal
 Drawn by: MG
 Checked by: JG
 Date: 04/04/19
 Project No. CA1700.15