



- 2 / C401**
LIMITS OF DISTURBANCE NOTES
- AREA OF DISTURBANCE:
40,072 SF / 0.92 AC
- 3 / C401**
EROSION CONTROL LEGEND
- SILT FENCE
 - TREE PROTECTION FENCE
 - LIMITS OF DISTURBANCE
 - INLET PROTECTION
 - SILT FENCE OUTLET
 - CONSTRUCTION ENTRANCE
 - STRAW WATTLE

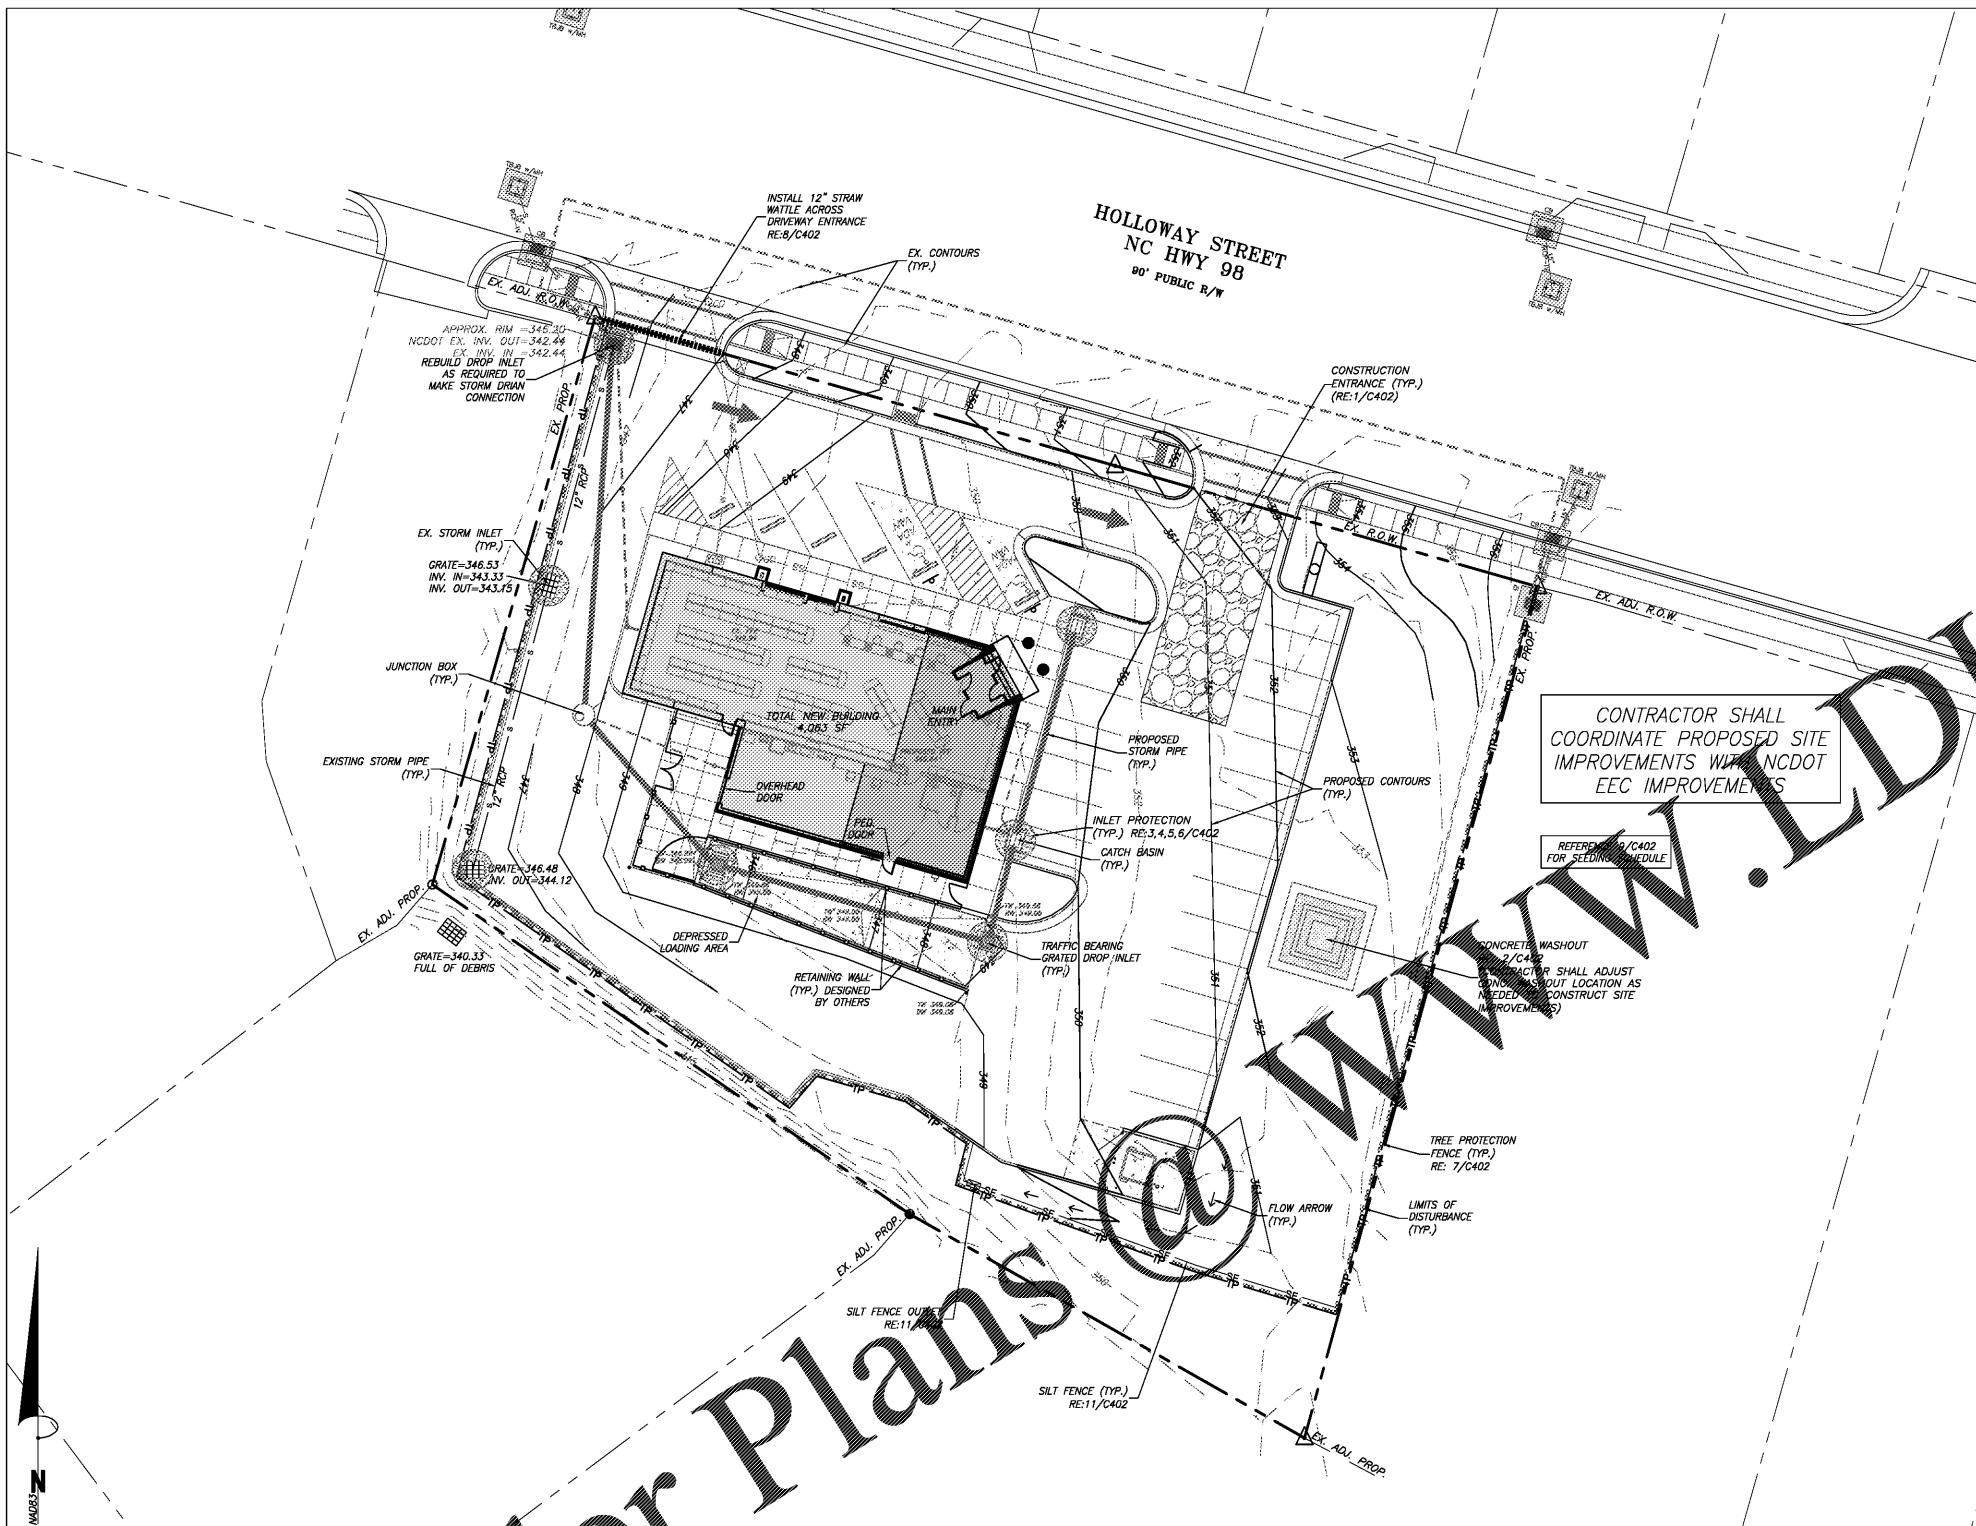

1/C401
EROSION CONTROL PLAN - PHASE 2
SCALE: 1" = 20'

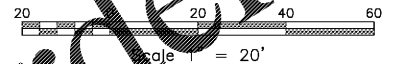


Order Plans @ WDWLDI.com



Coulter Jewell Thames, Inc.
111 West Main Street
Durham, N.C. 27701
p 919.682.0368
f 919.688.5646
www.cjtpa.com

NC BOARD OF EXAMINERS FOR ENGINEERS AND SURVEYORS
LIC# C-1209

NC BOARD OF LANDSCAPE ARCHITECTS
LIC# LC-104

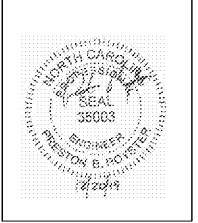

Project
HOLLOWAY STREET ABC STORE
1928 AND 1930
HOLLOWAY STREET
DURHAM, NC 27707
DURHAM COUNTY NC

P.I.N. 0831-12-95-2949
0831-12-95-3944

Job Number 1865

Drawn AJP, ED
Checked AJP, PBR
Date 10/11/2019

Revisions
1. 10/29/2019 COMMENTS
2. 11/21/2019 COMMENTS
3. 12/20/2019 BID PLANS

CONSTRUCTION DRAWINGS
NOT ISSUED
FOR CONSTRUCTION

Sheet Title
EROSION CONTROL PLAN - PHASE 2

Sheet Number
C401