



These drawings are instruments of service and as such remain the property of the architect. No copies or reproductions of these drawings are permitted without the consent of the architect. Upon completion of the work all the drawings (except the contract copies) are to be returned to the architect.
 Copyright © 2019

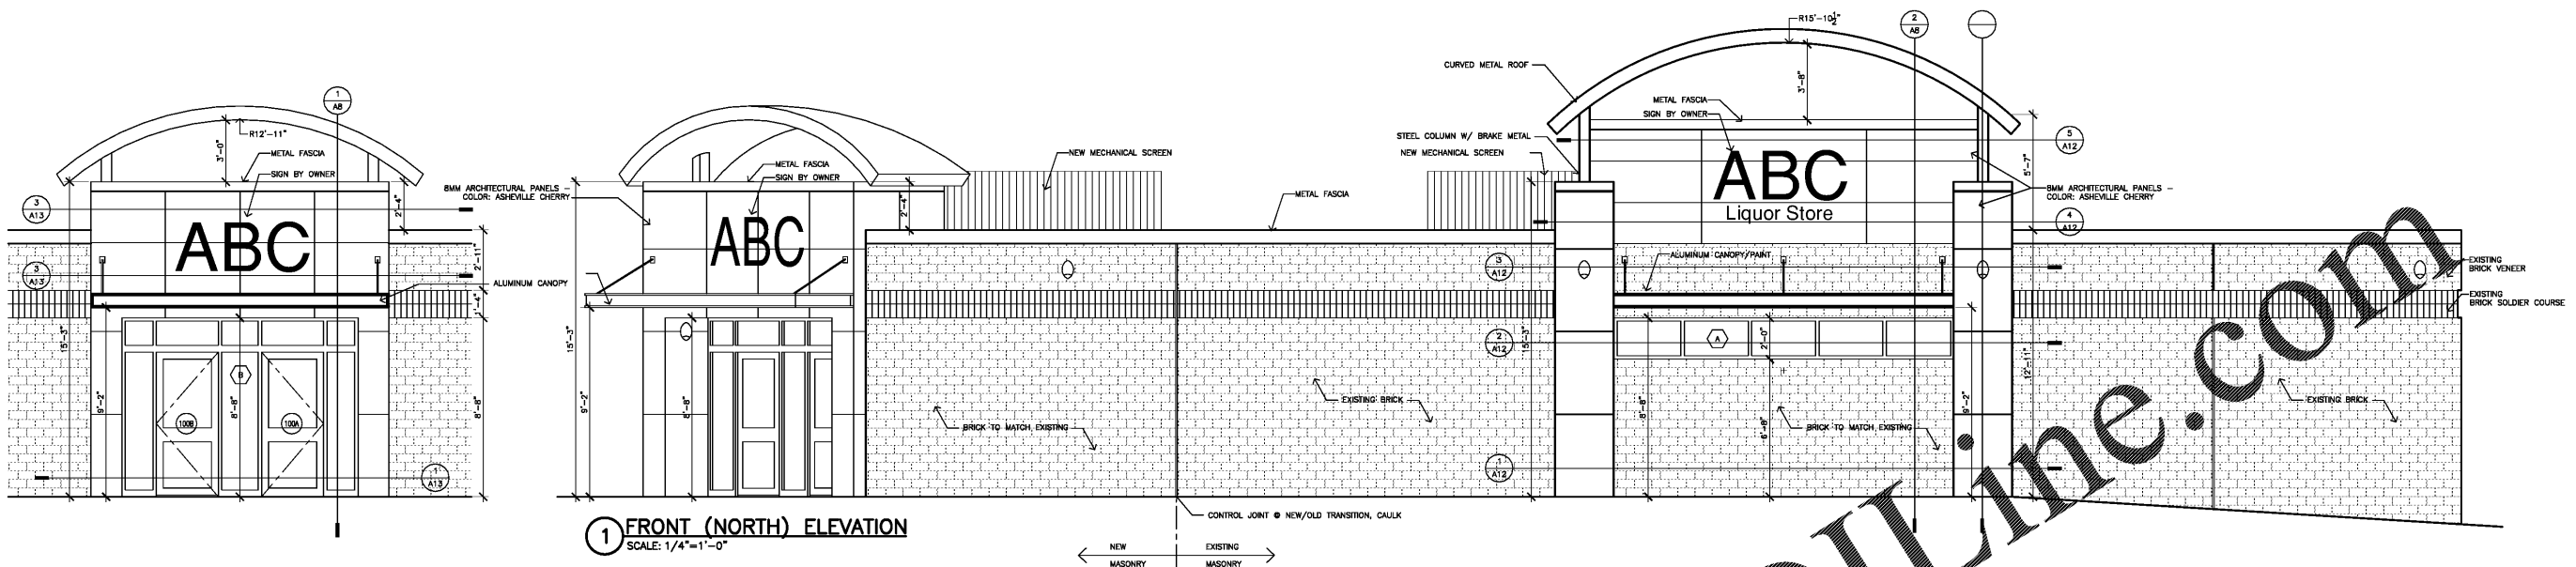


1 FRONT (NORTH) ELEVATION
 SCALE: 1/4"=1'-0"

← NEW MASONRY EXISTING MASONRY →

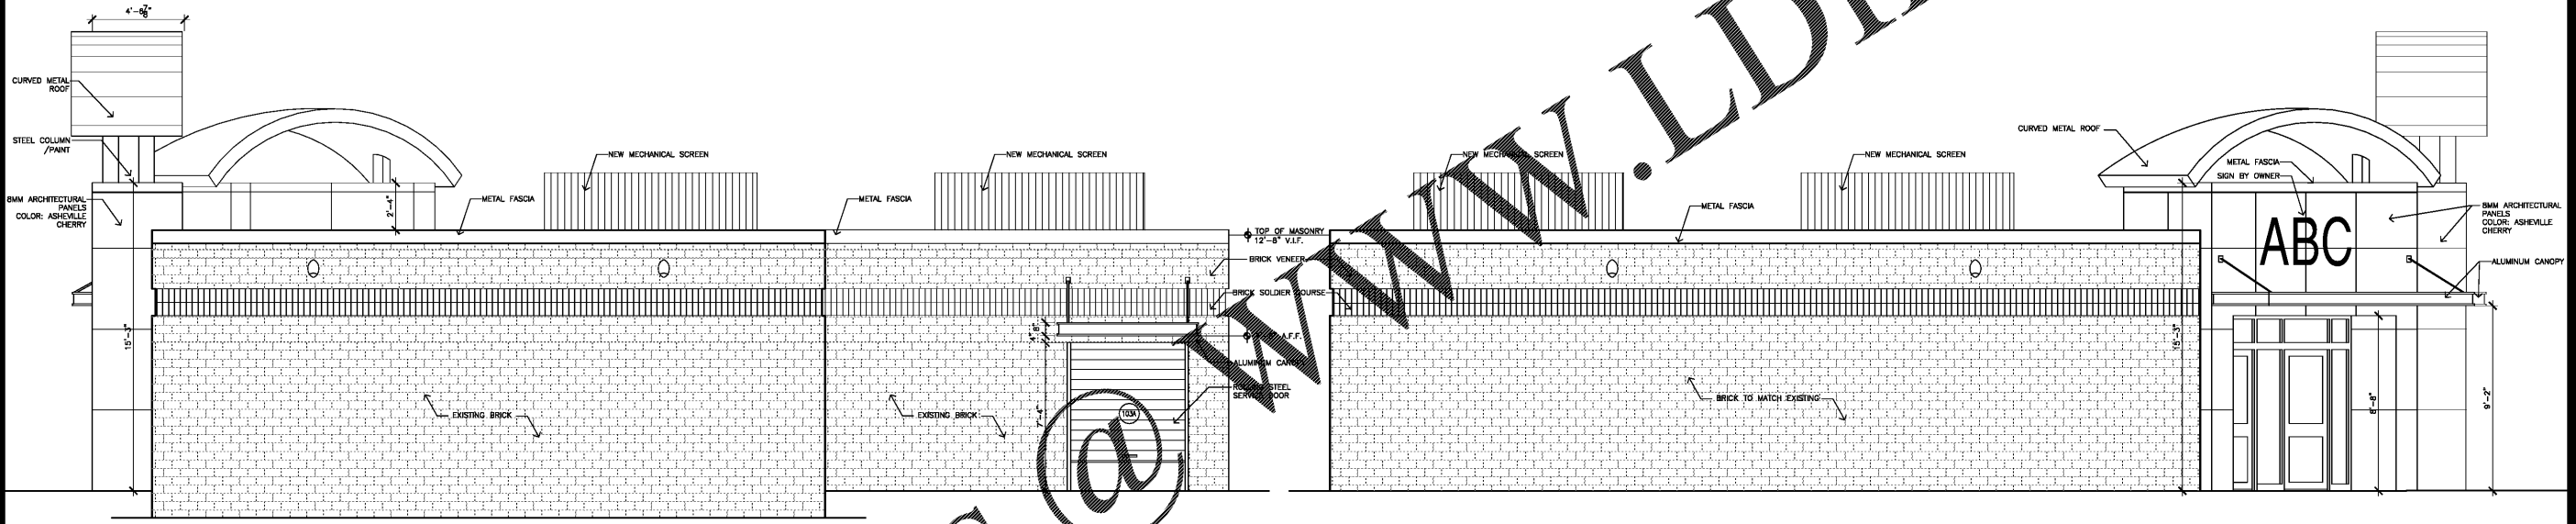

2 WEST ELEVATION
 SCALE: 1/4"=1'-0"

3 EAST ELEVATION
 SCALE: 1/4"=1'-0"

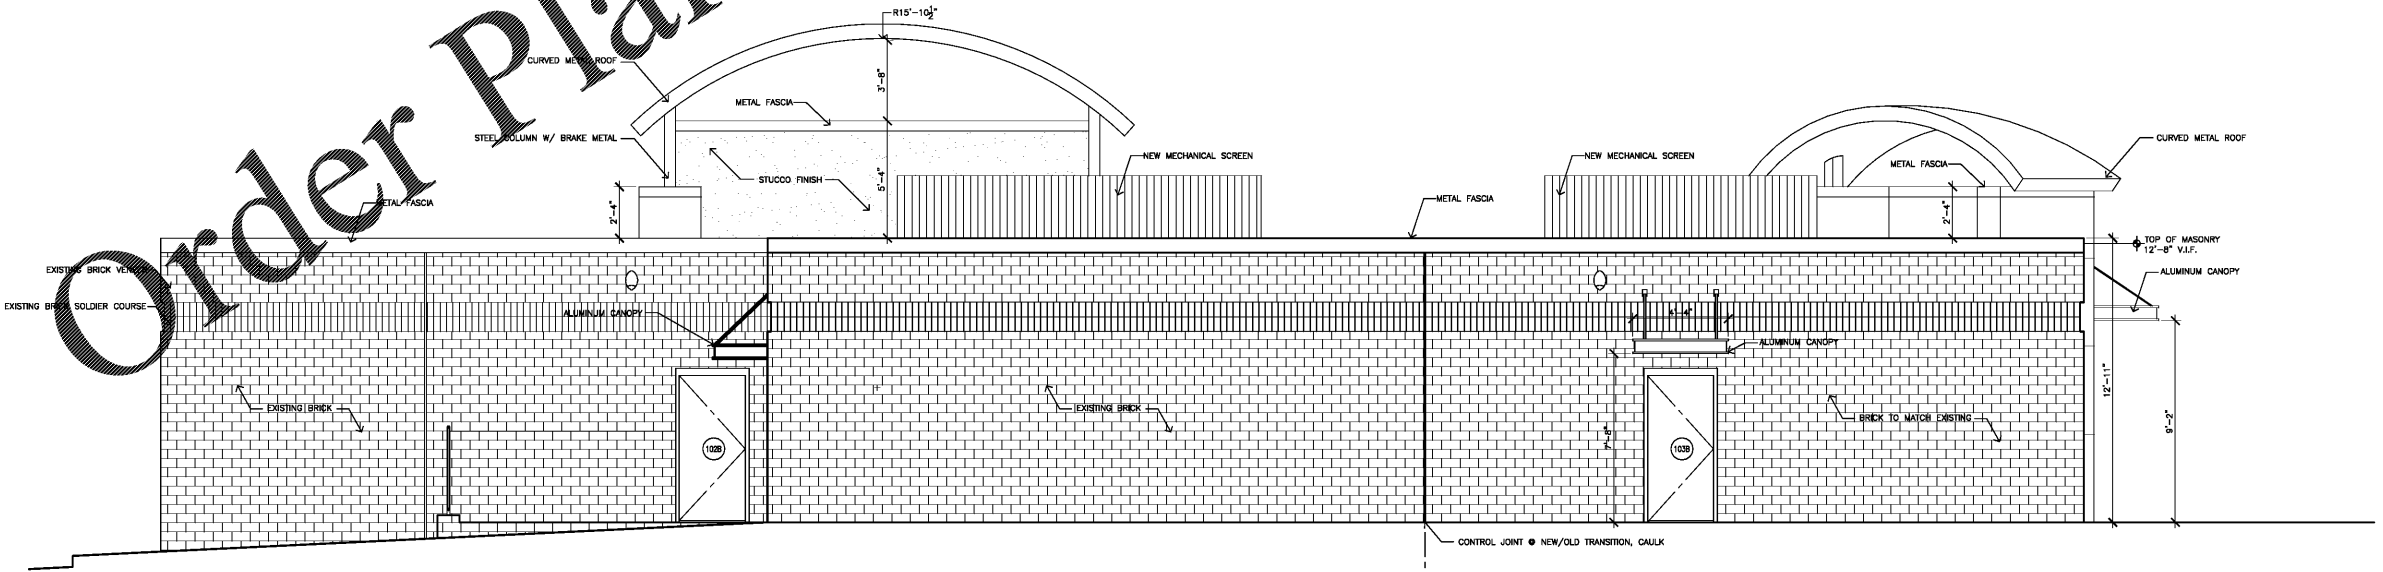

4 SOUTH ELEVATION
 SCALE: 1/4"=1'-0"

← EXISTING MASONRY NEW MASONRY →

Order Plans @

WWW.LDILINE.COM


EXTERIOR ELEVATIONS

RENOVATIONS AND ADDITIONS TO:

HOLLOWAY STREET ABC STORE

1928 HOLLOWAY ST. DURHAM, NC

PROJECT NUMBER 19002

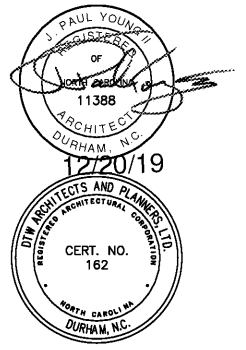

DTW
 Architects & Planners, Ltd.
 229 North Gregson Street
 Durham, NC 27701
 919.317.4020

BID DOCUMENTS FOR PERMIT

Revisions

 Drawn I.L.V.
 Checked J.P.Y.
 Date 12/22/19
 Sheet

A4

Of