

A NEW POLICE FACILITY FOR
ABERDEEN POLICE DEPARTMENT


804 N. Sandhills Blvd.
Aberdeen, NC 28315

EXTERIOR ELEVATIONS

DATE: 11-22-2019
PROJECT NO: 18062

NO.	DATE	DESCRIPTION
1	12.20.19	COORDINATION


THIS DRAWING IS THE PROPERTY OF ADW ARCHITECTS, P.A. AND SHALL NOT BE REPRODUCED OR COPIED IN WHOLE OR PART. IT SHALL NOT BE USED ON ANY OTHER PROJECT OR GIVEN TO ANY OTHER COMPANY OR AGENCY WITHOUT THE CONSENT OF ADW ARCHITECTS, P.A.

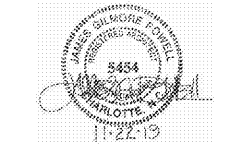

SHEET NUMBER


A200

- MODULAR BRICK VENEER (COLOR A) - SHALL MATCH TAYLOR CLAY PRODUCT "301-B BUFF WIRECUT", CHEROKEE BRICK "VELOUR BUFF", OR PALMETTO BRICK "25" GREYSTONE". BRICK SHALL MATCH EXISTING FIELD BRICK AS CLOSE AS POSSIBLE.
- MODULAR ACCENT BRICK VENEER (COLOR B) - SHALL MATCH STATESVILLE BRICK "CHOCOLATE VELOUR". TAYLOR CLAY PRODUCTS "10-17 RED WIRECUT IRONSIDE" BELDEN BRICK "CLARET FULL RANGE VELOUR". BRICK SHALL MATCH EXISTING ACCENT BRICK AS CLOSE AS POSSIBLE.
- PROJECTED BRICK BANDS SHALL MATCH MODULAR BRICK (COLOR A).
- AT FIELD BRICK (COLOR A), MORTAR SHALL MATCH FIELD BRICK (COLOR A). AT ACCENT BRICK (COLOR B), MORTAR SHALL BE STANDARD GRAY.
- PREFINISHED ALUMINUM STOREFRONT AND INTEGRAL SUNSHADES SHALL MATCH "SEA WOLF" FINISH.
- HOLLOW METAL DOORS AND FRAMES SHALL BE PAINTED TO MATCH FIELD BRICK (COLOR A). SEE ELEVATIONS.
- GUTTERS AND DOWNSPOUTS SHALL MATCH FIELD BRICK (COLOR A).
- PREFINISHED ALUMINUM COPING, PREENGINEERED METAL CANOPIES, AND EXTERIOR LIGHTING FIXTURES SHALL MATCH STOREFRONT. SUBMIT FULL RANGE OF COLORS FOR ARCHITECT'S SELECTION.
- SEALANTS SHALL MATCH ADJACENT MATERIAL COLOR.
- MASONRY JOINTS SHALL MATCH COLOR OF ADJACENT MATERIAL.
- UTILITY METERS SHALL BE PAINTED TO MATCH ACCENT BRICK (COLOR B).
- PAINT ALL ITEMS PENETRATING ROOF TO MATCH ROOF COLOR.
- ALL EXPOSED STEEL SHALL BE PAINTED TO MATCH ADJACENT COLOR U.N.O.
- EXTERIOR HANDRAILS AND BOLLARDS SHALL BE PAINTED TO MATCH ACCENT BRICK (COLOR B).
- CAST ALUMINUM SIGNAGE SHALL BE CUSTOMIZED TO MATCH STOREFRONT.
- CLEAN EXISTING BUILDING AS REQUIRED TO RESTORE ALL WEATHERED FINISHES TO A UNIFORM APPEARANCE.
- REPLACE ALL EXTERIOR SEALANTS ON EXISTING BUILDING.
- RE-COAT EXISTING BUILDING EIFS GRAY, TO BE SELECTED FROM MANUFACTURER'S STANDARD COLORS.



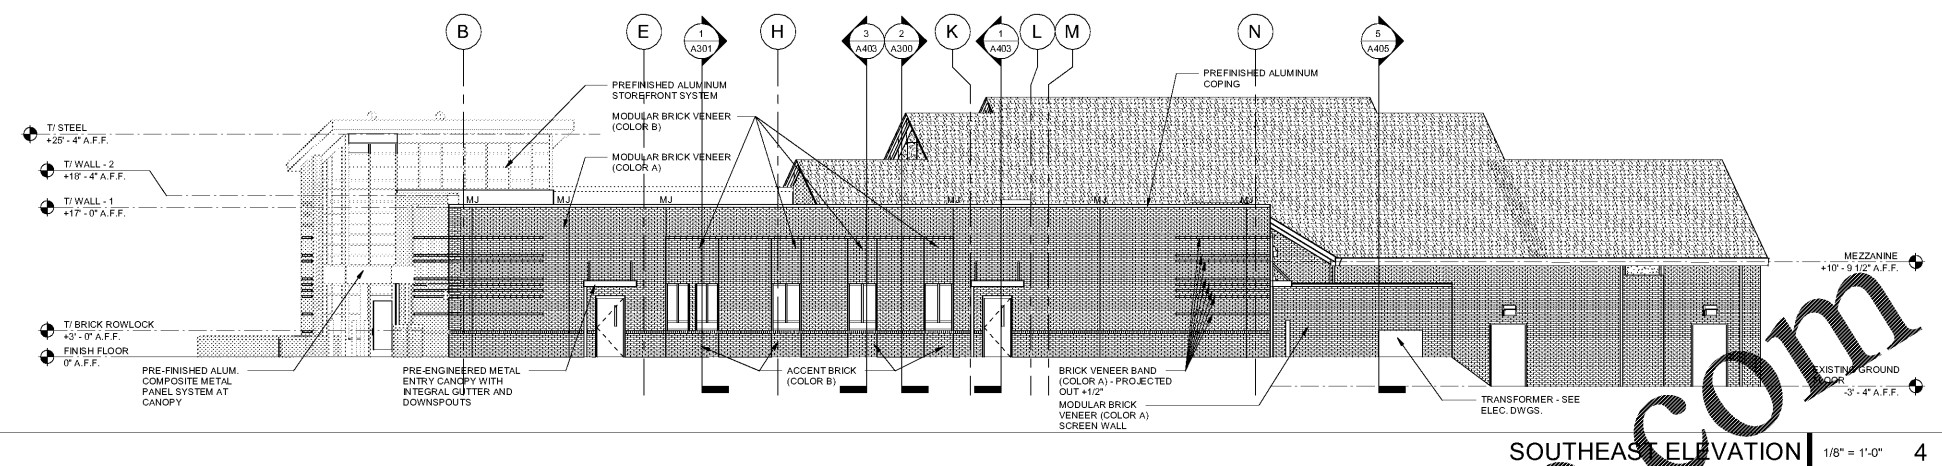


EXTERIOR ELEVATION NOTES | 1/4" = 1'-0" | 8

- MASONRY JOINTS (M.J.) ARE TO BE MX. 25'-0" APART FOR BRICK WORK WITHOUT OPENINGS AND MAX. 20'-0" APART FOR WALLS WITH MULTIPLE OPENINGS, U.N.O. IN DRAWINGS.
- MASON IS TO COMPLETELY FILL THE HEAD AND BED JOINTS OF ALL MASONRY.
- MASON IS TO KEEP ALL CAVITIES CLEAR OF MORTAR.
- PROVIDE SOLID BRICKS AT CORNERS AND FOR SOLDIER COURSES. PROVIDE FINISHED FACE ON VISIBLE SIDES.
- SEE SHEET A201 FOR ENLARGED PLANS AND DIMENSIONS.
- SEE A400 SERIES SHEETS - WALL SECTIONS FOR ADDITIONAL INFORMATION AND DETAIL OF BRICK COLOR PATTERN.

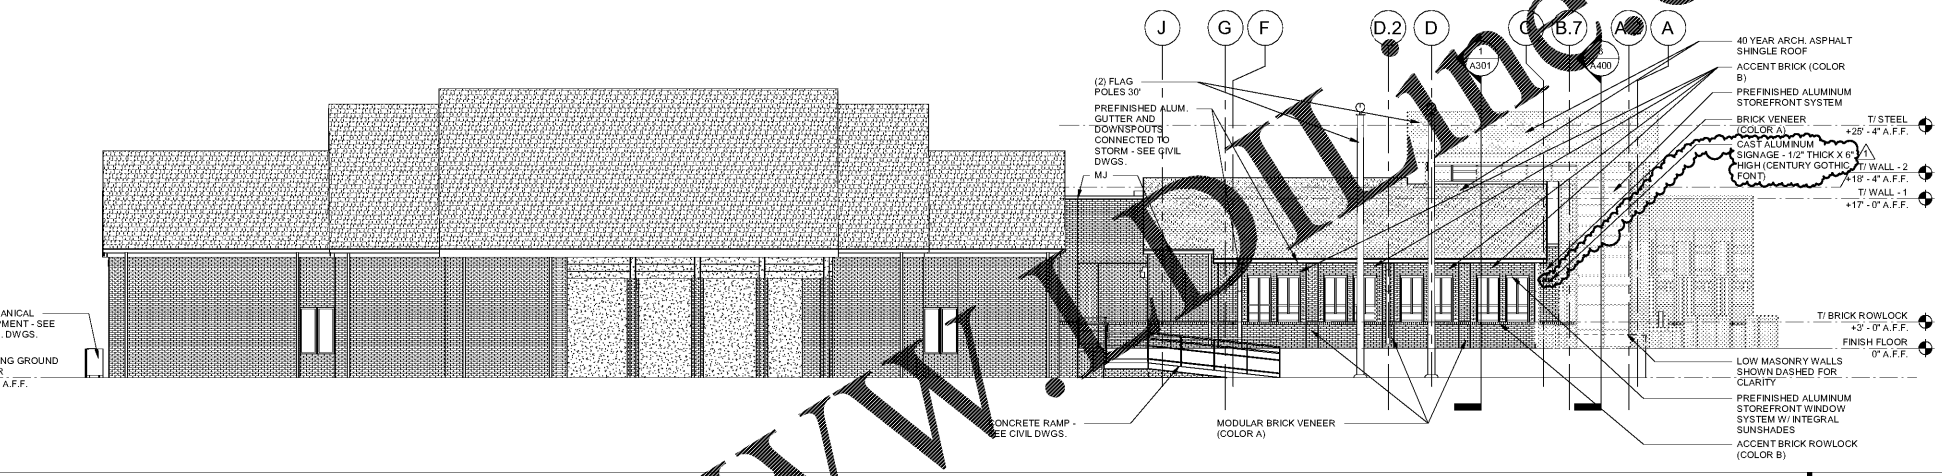

GENERAL NOTES | 1/4" = 1'-0" | 7

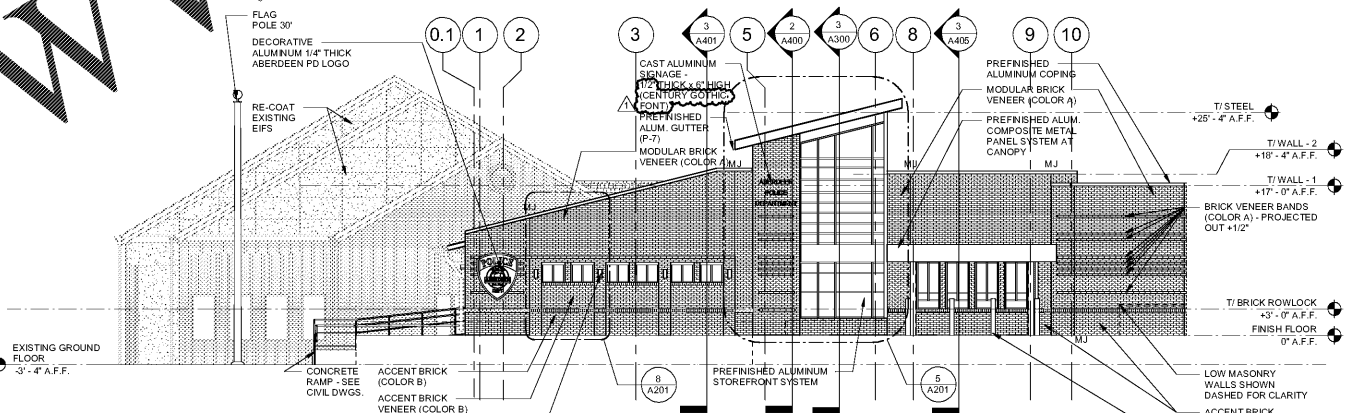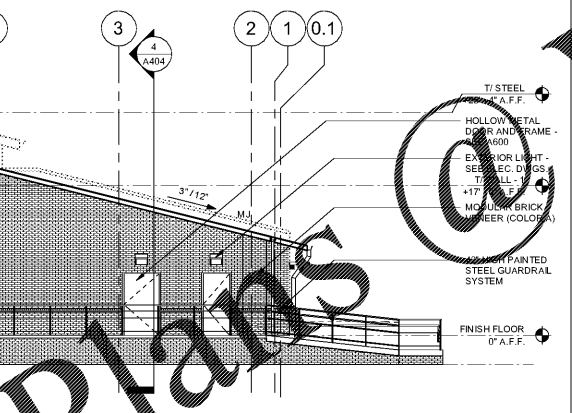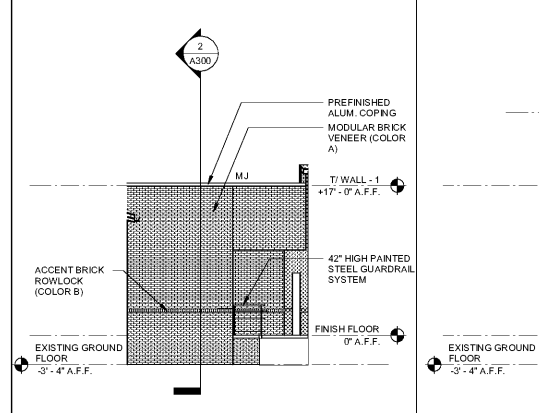

Order Plans @

