



PRECAST GENERAL NOTES


- ALL ITEMS SHALL BE ARCHITECTURAL PRECAST CONCRETE AND SHALL BE FINISHED ON ALL SIDES WHICH ARE VISIBLE U.N.O.
- PROVIDE CUSTOM SHAPES AS SHOWN IN LONGEST LENGTH POSSIBLE. ARCHITECTURE PRECAST SHALL BE MANUFACTURED IN SIZES DESIGNED TO MINIMIZE THE NUMBER OF JOINTS. MANUFACTURER SHALL PROVIDE SHOP DRAWINGS INDICATING JOINT LOCATIONS AND ANCHORING DETAILS AS RECOMMENDED BY MANUFACTURER, BUT NOT LESS THAN THOSE INDICATED OR SPECIFIED.
- ARCHITECTURAL PRECAST SHALL HAVE A SMOOTH FINISH AND COLOR TO MATCH WHITE LIMESTONE. SUBMIT SAMPLES FOR ARCHITECTS APPROVAL PRIOR TO BUILDING MOCK UP WALL.
- PRECAST SHALL BE REINFORCED AS REQUIRED FOR PIECE INTEGRITY. PROVIDE SIGNED AND SEALED SHOP DRAWINGS FOR REVIEW.
- ADDITIONAL SUPPORT OR BLOCKING SHALL BE PROVIDED IF REQUIRED, WHETHER SHOWN OR NOT AT NO ADDITIONAL COST TO THE PROJECT.
- PROVIDE SPECIAL CORNER UNITS WHERE MASONRY RETURNS.
- CAREFUL HANDLING AND SETTING OF PRECAST MATERIALS IS CRITICAL TO OBTAINING PROFESSIONAL RESULTS. ON-SITE PERSONNEL MUST BE FAMILIAR WITH THE PRECAST CONCRETE INSTITUTES RECOMMENDATIONS AND INSTALLATION GUIDELINES.
- SEE WALL SECTIONS FOR FLASHING LOCATIONS AND DETAILS.
- PROVIDE COLORED MORTAR BETWEEN SMALL LOAD BEARING UNITS. COLOR TO MATCH PRECAST UNITS.
- AT LARGE OR SUSPENDED UNITS OR AS SHOWN, INSTALL BACKER ROD AND SEALANT AT JOINTS. SEALANT COLOR TO MATCH PRECAST UNITS.

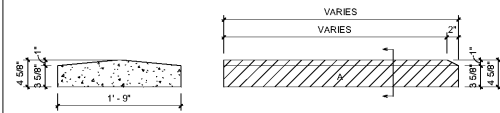


PRECAST NOTES | 1 1/2" = 1'-0" | 9

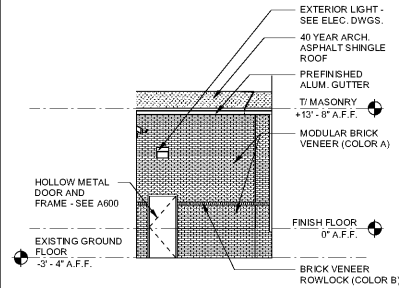

PRECAST "A" | 1" = 1'-0" | 8

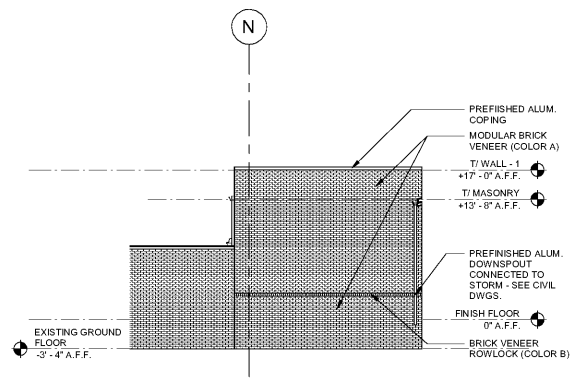


SOUTH ELEVATION | 1/8" = 1'-0" | 6

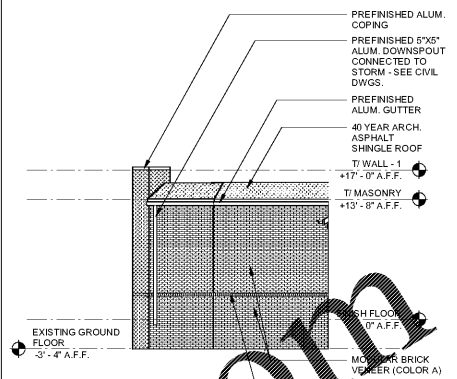


NORTH ELEVATION | 1/8" = 1'-0" | 3


NORTHWEST ELEVATION | 1/8" = 1'-0" | 4

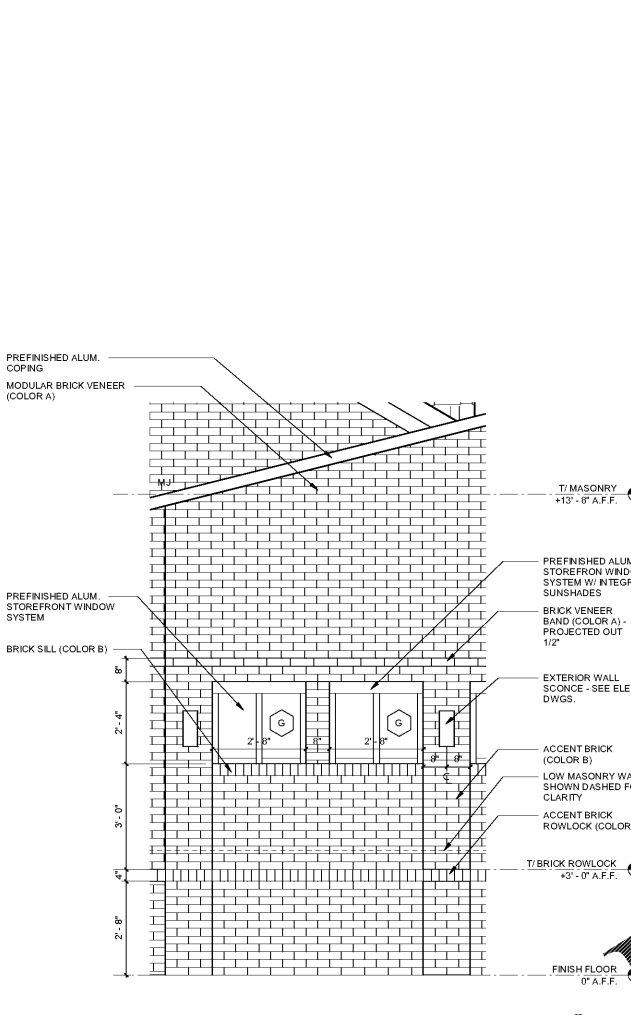


ENLARGED ELEVATION | 1/2" = 1'-0" | 7

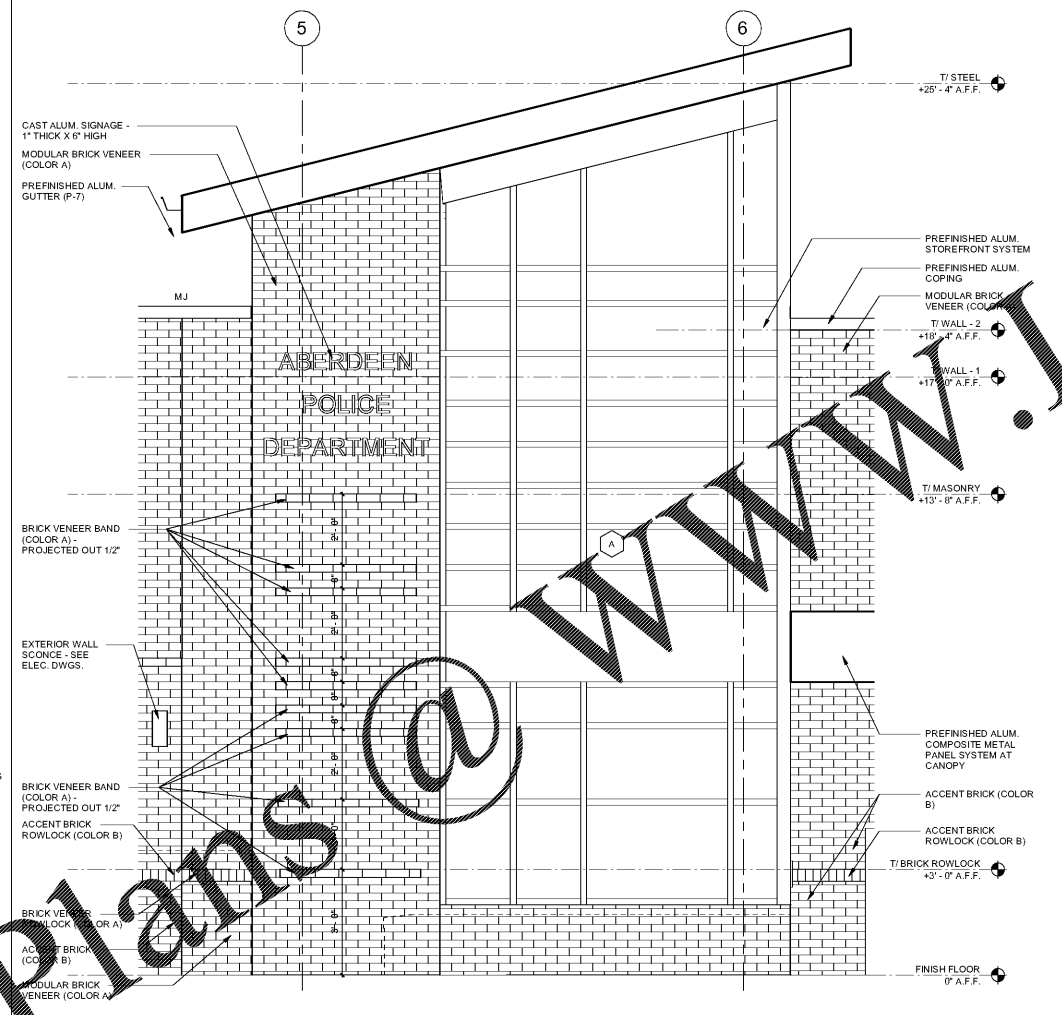

ENLARGED ELEVATION | 1/2" = 1'-0" | 5

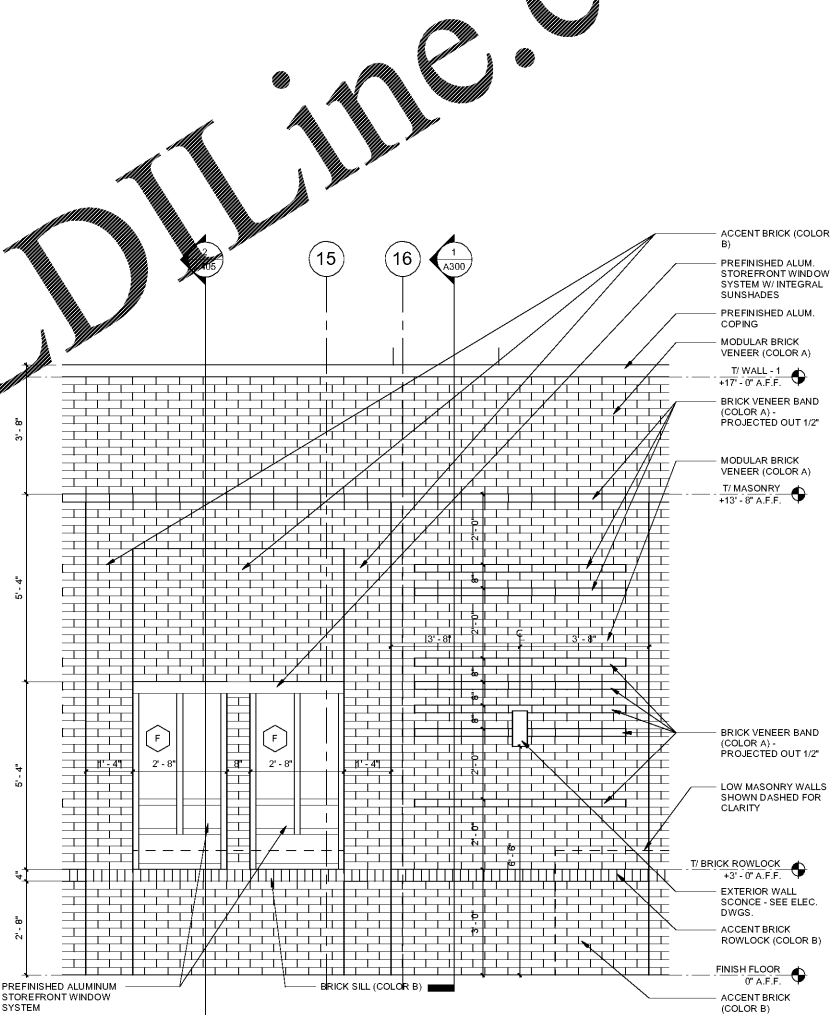


ENLARGED ELEVATION | 1/2" = 1'-0" | 2

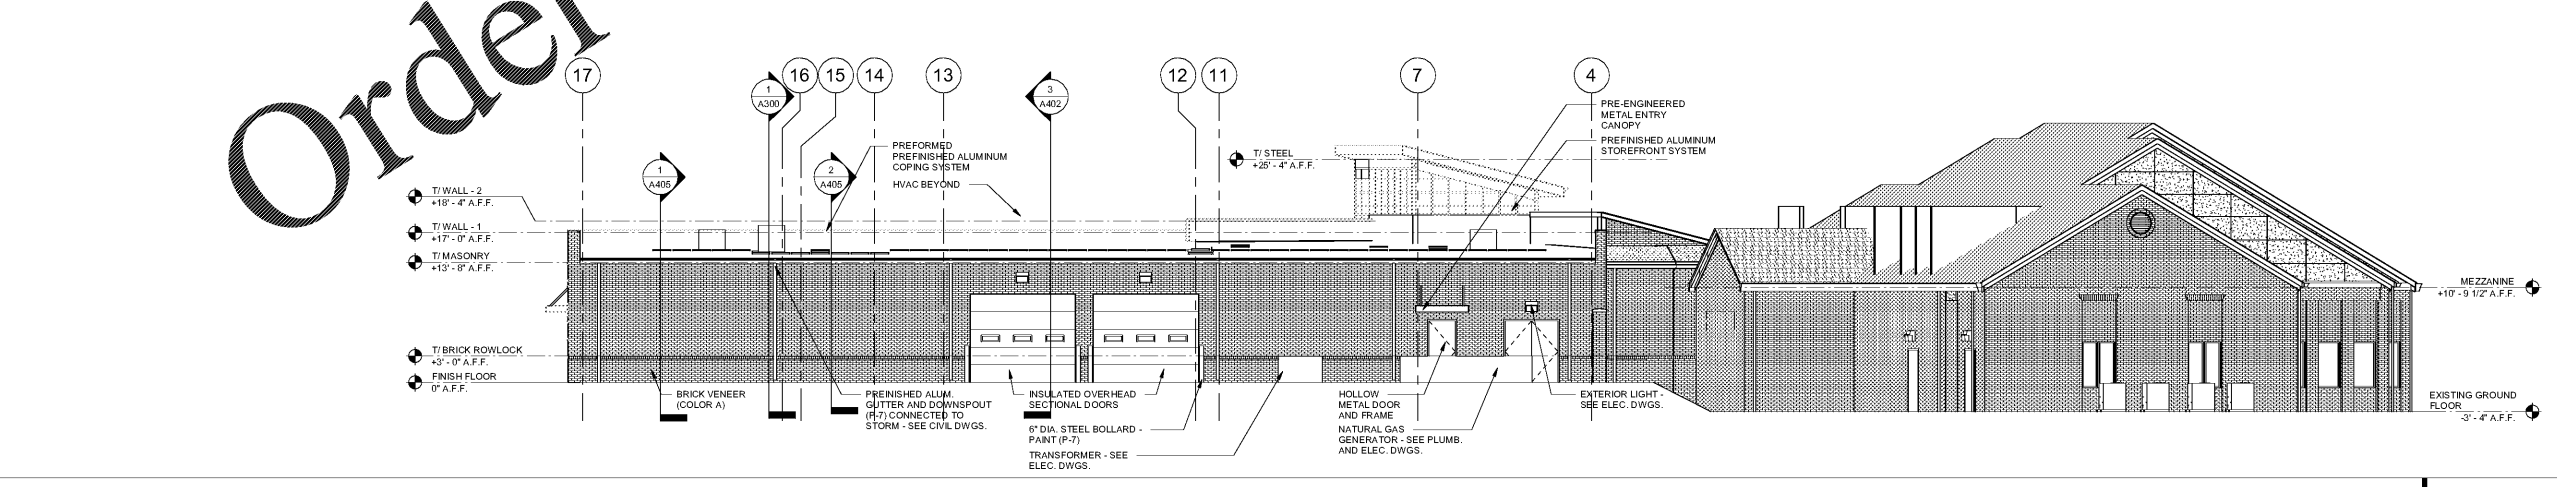

NORTHEAST ELEVATION | 1/8" = 1'-0" | 1

Order Plans @

WWW.LDILine.com

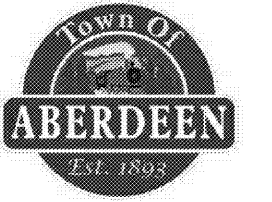

A NEW POLICE FACILITY FOR
ABERDEEN POLICE DEPARTMENT

804 N. Sandhills Blvd.
Aberdeen, NC 28315

EXTERIOR ELEVATIONS

DATE: 11-22-2019
PROJECT NO: 18062

REVISIONS
NO. DATE DESCRIPTION:

THIS DRAWING IS THE PROPERTY OF ADW ARCHITECTS, P.A. AND SHALL NOT BE REPRODUCED OR COPIED IN WHOLE OR PART. IT SHALL NOT BE USED ON ANY OTHER PROJECT OR GIVEN TO ANY OTHER COMPANY OR AGENCY WITHOUT THE CONSENT OF ADW ARCHITECTS, P.A.



SHEET NUMBER

A201