



**STEWART**  
101 N TRYON ST SUITE 1100 CHARLOTTE, NC 28202 T 704.334.7925 FIRM LICENSE #C-1051 S19957

RENOVATION AND ADDITION FOR

**ABERDEEN POLICE DEPARTMENT**

804 N. Sandhills Blvd.  
Aberdeen, NC 28315



FOUNDATION PLAN


DATE: 10.25.19  
PROJECT NO: 18062

REVISIONS		
NO.	DATE	DESCRIPTION
1	12/20/19	Coordination

THIS DRAWING IS THE PROPERTY OF ADW ARCHITECTS, P.A. AND SHALL NOT BE REPRODUCED OR COPIED IN WHOLE OR PART. IT SHALL NOT BE USED ON ANY OTHER PROJECT OR GIVEN TO ANY OTHER COMPANY OR AGENCY WITHOUT THE CONSENT OF ADW ARCHITECTS, P.A.

SHEET NUMBER

**S101**

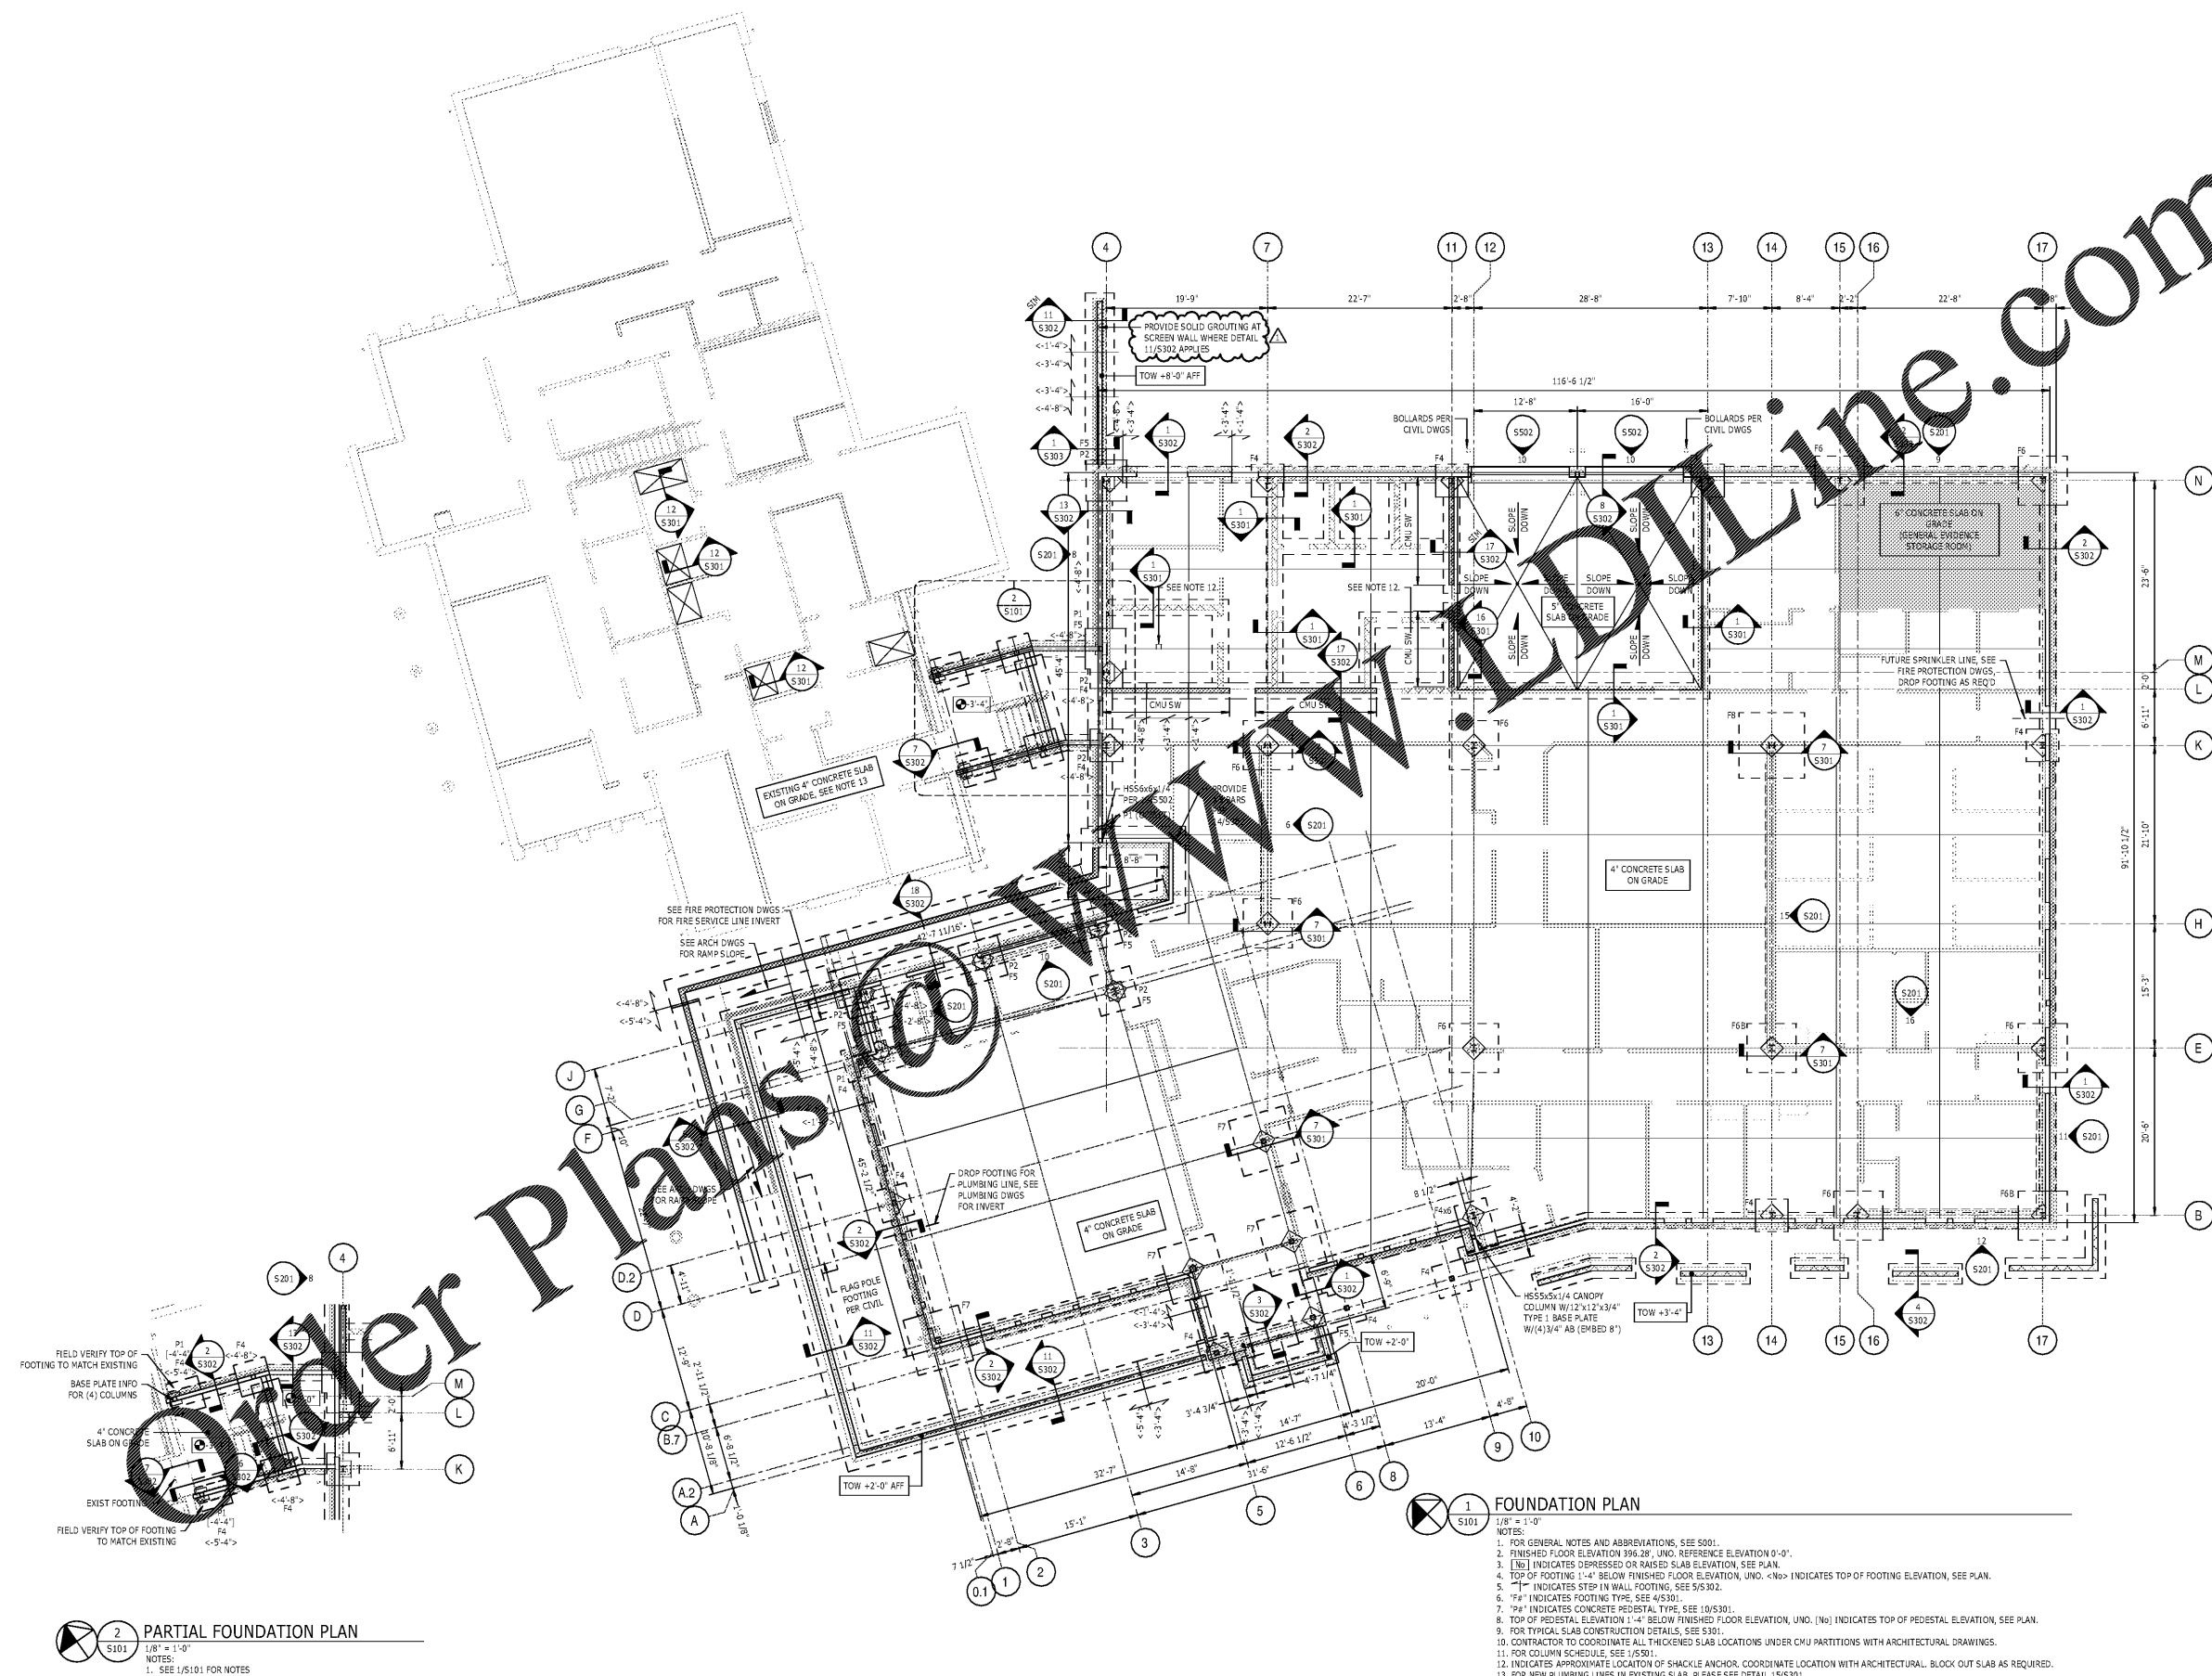

**2 PARTIAL FOUNDATION PLAN**

S101 1/8" = 1'-0"  
NOTES:  
1. SEE 1/S101 FOR NOTES

**1 FOUNDATION PLAN**

- 1/8" = 1'-0"
- NOTES:
- FOR GENERAL NOTES AND ABBREVIATIONS, SEE S001.
  - FINISHED FLOOR ELEVATION 396.28', UNO. REFERENCE ELEVATION 0'-0".
  - (No) INDICATES DERESSED OR RAISED SLAB ELEVATION, SEE PLAN.
  - TOP OF FOOTING 1'-4" BELOW FINISHED FLOOR ELEVATION, UNO. <No> INDICATES TOP OF FOOTING ELEVATION, SEE PLAN.
  - "-"- INDICATES STEP IN WALL FOOTING, SEE S15302.
  - "F" INDICATES FOOTING TYPE, SEE 4/S301.
  - "P" INDICATES CONCRETE PEDESTAL TYPE, SEE 1/S301.
  - TOP OF PEDESTAL ELEVATION 1'-4" BELOW FINISHED FLOOR ELEVATION, UNO. [No] INDICATES TOP OF PEDESTAL ELEVATION, SEE PLAN.
  - FOR TYPICAL SLAB CONSTRUCTION DETAILS, SEE S301.
  - CONTRACTOR TO COORDINATE ALL THICKENED SLAB LOCATIONS UNDER CHU PARTITIONS WITH ARCHITECTURAL DRAWINGS.
  - FOR COLUMN SCHEDULE, SEE 1/S501.
  - INDICATES APPROXIMATE LOCATION OF SHACKLE ANCHOR. COORDINATE LOCATION WITH ARCHITECTURAL. BLOCK OUT SLAB AS REQUIRED.
  - FOR NEW PLUMBING LINES IN EXISTING SLAB, PLEASE SEE DETAIL 15/S301.
  - SEE 1/S5302 FOR SITE RETAINING WALL REQUIREMENTS.