

WDS NO.	QTY	DESCRIPTION	MFR OR SUPPLIER	MODEL NO.	NOTES
RD2006.642	1	4FT SERVICE	B HUSSMANN CORPORATION	SMRT	5
RD2006.642	1	8FT SERVICE	B HUSSMANN CORPORATION	SMRT	5
RD3000.142	2	3DR NARROW REACH-IN	B HILL PHOENIX, INC.	ONRZH	5
RD3000.142	3	4DR NARROW REACH-IN	B HILL PHOENIX, INC.	ONRZH	5
RD3000.142	2	5DR NARROW REACH-IN	B HILL PHOENIX, INC.	ONRZH	5
RD3000.142	4	3DR NARROW REACH-IN	B HILL PHOENIX, INC.	ONRZH	5
RD3000.242	13	4DR NARROW REACH-IN	B HILL PHOENIX, INC.	ONRZH	5
RD3000.242	6	5DR NARROW REACH-IN	B HILL PHOENIX, INC.	ONRZH	5
RD3007.042	2	8FT REACH-IN (FRENCH DOORS)	B KYSORWARREN	DXBLD	5
RD3007.042	3	8FT REACH-IN (FRENCH DOORS)	T KYSORWARREN	DXBLD	5
RD3007.042	7	12FT REACH-IN (FRENCH DOORS)	T KYSORWARREN	DXBLD	5
RD4018.052	1	8FT MULTI-DECK	B KYSORWARREN	DXBN	5
RD4018.052	1	12FT MULTI-DECK	B KYSORWARREN	DXBN	5
RD4018.742	1	8FT MULTI-DECK	B KYSORWARREN	DXBLN	5
RD4018.742	4	12FT MULTI-DECK	B KYSORWARREN	DXBLN	5
RD4038.352	2	8FT MULTI-DECK	B KYSORWARREN	MXKXG	5
RD4038.352	5	12FT MULTI-DECK	B KYSORWARREN	MXKXG	5
RD4043.042	1	12FT MULTI-DECK	T HILL PHOENIX, INC.	ONSOMX-NRG	5
RH0909.005	1	8FT SINGLE DECK ISLAND	N/A STRUCTURAL CONCEPTS CORP.	MIR	5
RH0122.000	1	4FT SELF-SERVICE	N/A CUSTOM DELIS EQUIPMENT CO INC	DILW-SS	5
RH0125.000	1	8FT SERVICE SELF-SERVICE	N/A CUSTOM DELIS EQUIPMENT CO INC	ILWCB-SS	5

WEDGE EQUIPMENT LEGEND

WDS NO.	QTY	DESCRIPTION	MFR OR SUPPLIER	MODEL NO.	NOTES
W020	7	18 X 34 WEDGE	QUALSERY SOLUTIONS LLC	WMDW18X34	

GENERAL WEDGE NOTES
A. GC FURNISHED AND INSTALLED.
B. SIDE SCRIBE PIECES PROVIDED WITH WEDGE. FIELD CUT TO FIT.
C. WEDGE TOP PIECE PROVIDED WITH WEDGE. FIELD CUT TO FIT.

GROCERY DRY WEDGE KIT CONTACT
QUALSERV
(478) 649-8396 x-310 ATTN: DION CHAMBERS
TWO WEEK MINIMUM LEAD TIME

SERVICE DELI EQUIPMENT SCHEDULE

WDS NO.	QTY	DESCRIPTION	NOTES
D007A	3	MOBILE STAND	
D007B	3	SLICER	
D102	1	BLAST CHILLER	

STAINLESS STEEL EQUIPMENT LEGEND

WDS NO.	QTY	DESCRIPTION	NOTES
SS023	2	3-COMPARTMENT 34X104 (20X28) WITH 20IN DB	
SS042	1	TABLE WITH UNDER SHELF	

EQUIPMENT NOTES

1. REFERENCE SHEETS GA1 & GA2 FOR EQUIPMENT LOCATION
5. FINISHES FOR OWNER SUPPLIED EQUIPMENT ARE SPECIFIED PER BID ALIGNMENT BETWEEN OWNER AND CEM
11. RETROFIT DOORSLIDS PROVIDED BY OWNER AND INSTALLED BY EQUIPMENT SUPPLIER

GENERAL EQUIPMENT NOTES
A. ALL EQUIPMENT IS SUPPLIED BY OWNER, INSTALLED BY THE GENERAL CONTRACTOR, GENERAL CONTRACTOR TO MAKE FINAL UTILITY CONNECTIONS, UNLESS OTHERWISE NOTED
B. REFERENCE SPECIFICATIONS FOR REFRIGERATED AND HOT DISPLAY CASES FOR SUPPLIED BY, INSTALLED BY, AND FINAL CONNECT BY
C. REFERENCE SPEC APPENDIX A FOR MANUFACTURER AND MODEL NUMBERS NOT LISTED IN EQUIPMENT LEGENDS
D. OWNER TO SUPPLY SS FIXTURES BY W/HOLT

LED LIGHTING CONVERSION GLASS DOOR AND FRAME COUNT

LOCATION	FRAME TYPE	# OF FRAMES	# OF DOORS	FRAME MANUFACTURER
BEER	3-DR FRAME	3	6	NOT AVAILABLE

NOTE:
MIN 4 WEEKS PRIOR TO INSTALLATION, GO TO CONTACT WALMART SUPPLIER (SEE TEAM 1-800-871-3932 AND WALMART_PDL_ORDERS@GECOM) TO PLACE AN ORDER

KEYNOTES

- 1.82 REFRIGERATED CASE CORNER PROTECTION
- 1.54 REFRIGERATED CASE FLOOR MOUNTED RAILING

SHEET NOTES

- STUD WALL DIMENSIONS ARE TO THE FACE OF THE STUDS
- ROUTE ALL UTILITY SERVICE LINES (PIPES AND CONDUIT) WITHIN STUD WALLS WHEREVER POSSIBLE. ON COOLER/FREEZER PANELS IN FOOD PREP AREAS WHERE UTILITIES MUST BE EXPOSED, CONTRACTOR TO HAVE THE OPTION OF THE FOLLOWING:
 - SURFACE MOUNT UTILITIES WITH NON-CORROSIVE ANCHORS. SEAL BOTH SIDES OF PIPE/CONDUIT TO PANEL CONTINUOUSLY WITH SEALANT.
 - INSTALL UTILITIES 1/2" OFF FACE OF PANEL TO ALLOW FOR CLEANING. USE ONLY NON-CORROSIVE MATERIALS FOR SPACERS AND ANCHORS.
 - COVER UTILITIES WITH 20 GAUGE STAINLESS STEEL BENT PLATES MOUNTED TO WALL WITH NON-CORROSIVE ANCHORS. APPLY CONTINUOUS SEALANT ALONG EDGES AND JOINTS.
- PROVIDE CONT USDA APPROVED SEALANT AT ALL JOINTS BETWEEN MATERIALS ON WALLS AND FLOORS IN FOOD PREPARATION COOLER AND FREEZER AREAS
- WALLS AND INFILL OF EXISTING OPENINGS ARE TO MATCH THE CONSTRUCTION AND FINISHES OF ADJACENT EXISTING WALLS
- PROPER INSTALLATION OF JOINT SEALANTS IS CRITICAL TO MEETING WALMART QUALITY ASSURANCE STANDARDS. PROVIDE SEALANTS IN ACCORDANCE WITH DRAWINGS AND SPECIFICATIONS. REFERENCE SECTION 0700 FOR SEALANT SCHEDULE
- ALL JOINTS BETWEEN DISSIMILAR MATERIALS SHALL BE SEALED AS REQUIRED FOR A COMPLETE AND PROPER INSTALLATION, REGARDLESS OF WHETHER SHOWN ON THE DRAWINGS OR INDICATED IN THE SPECIFICATIONS. SUCH JOINTS NOT SHOWN OR SCHEDULED SHALL BE SEALED WITH SEALANTS AS RECOMMENDED BY THE MANUFACTURER FOR THE SPECIFIC APPLICATION
- INTERIOR SEALANTS USED IN FOOD PREPARATION AREAS SHALL MEET THE REQUIREMENTS FOR USE IN USDA REGULATED FACILITIES
- PROVIDE STEEL CLOSURE PANELS AT ALL VERTICAL GAPS AND HORIZONTAL GAPS 5" OR LOWER BETWEEN REFRIGERATED CASES, WALLS AND/OR EQUIPMENT. REF 5-GA3
- COORDINATE REMOVAL AND DISPOSAL OF EXISTING REFRIGERATED CASES AND FIXTURES WITH MECHANICAL SERVICES CONSTRUCTION MANAGER. COORDINATE REMOVAL AND DISPOSAL OF EXISTING REFRIGERATED CASES AND FIXTURES WITH INSTALLATION OF NEW REFRIGERATED CASES AND FIXTURES EXISTING REACH-IN FROZEN CASES TO BE RELOCATED OR REMOVED SHALL BE USED ON A TEMPORARY BASIS DURING CONSTRUCTION OF NON-SERVICE SEAFOOD AREA. TEMPORARY CASES SHALL BE REMOVED ONCE THE NEW CASES ARE DELIVERED AND OPERATIONAL.
- DIMENSIONS OF REFRIGERATED CASES ARE TO THE OUTERMOST POINTS OF THE CASES. ENDCAPS AND BUMPERS ARE CONSIDERED PART OF THE CASE. WHERE THEY OCCUR, DIMENSIONS ON THE FIXTURE PLANS ARE FOR LAYOUT AND OWNER FURNISHED ITEMS ONLY AND ARE NOT TO BE USED FOR LOCATION OF WALLS AND OTHER CONTRACTOR-BUILT ITEMS
- ALL FIXED (NON-MOVEABLE) EQUIPMENT INCLUDING SINKS, OVENS, AND REFRIGERATED EQUIPMENT SHALL BE SEALED TO THE WALLS, BASE OR LEGS SHALL BE SET IN A BED OF SEALANT WITH EXCESS REMOVED. MOVEABLE EQUIPMENT SHALL NOT BE SEALED.
- ALL COOLER BOX MODIFICATIONS TO BE PERFORMED BY COOLER/FREEZER MANUFACTURER. RELATED SLAB WORK BY GC. COOLER PANEL MANUFACTURERS TO FURNISH AND INSTALL LINERS, DOORS, PANELS, DOOR HARDWARE, STRIP CURTAINS, BATTEN STRIPS, MATERIALS, ETC. (WHERE INDICATED ON DRAWINGS)
- RE-SKINNING OF EXISTING CASES TO REMAIN UNDER SEISMIC PERMITS CONTRACT
- REFER TO SHEET GA3 FOR SANITARY COVE BASE DETAILS
- SEE SOAP DISPENSERS AND PAPER TOWEL DISPENSERS IN ALL GROCERY SERVICE AND PREP AREAS. EXACT LOCATION OF CASES WITH WALMART CM PARTS TO STARTING CONSTRUCTION
- SEE KEY.

SGA Design Group, Inc.
1437 South Boulder, Suite 500
Tulsa, Oklahoma 74116-3809
P: 918.981.8901
www.sgaingroup.com

STIPULATION FOR REUSE
THIS DRAWING IS THE PROPERTY OF SGA DESIGN GROUP, INC. IT IS TO BE USED ONLY FOR THE PROJECT AND SITE SPECIFICALLY IDENTIFIED THEREON. IT IS NOT TO BE REPRODUCED, COPIED, OR TRANSMITTED IN ANY FORM OR BY ANY MEANS, ELECTRONIC OR MECHANICAL, WITHOUT THE WRITTEN PERMISSION OF SGA DESIGN GROUP, INC.

CONSULTANTS

Walmart
CAMDEN, SC
STORE NO: 0634-206
172 PHOTO SC
195011 PHOTO
2020 GENERAL REMODEL

ISSUE BLOCK

NO.	DATE	DESCRIPTION

CHECKED BY: AVTRO
DRAWN BY: MR
PHOTO CYCLE: 10/25/19
DOCUMENT DATE: 12/18/19

CONTRACTOR TO NOTIFY THE WALMART CONSTRUCTION MANAGER IF ANY EXISTING TO REMAIN BOXES DO NOT HAVE EDGE PROTECTION NETTING INSTALLED ABOVE THE WALK-IN BOXES PRIOR TO COMMENCEMENT OF THE PROJECT.

VERIFY EXACT LOCATION OF CASES WITH WALMART CONSTRUCTION MANAGER PRIOR TO STARTING CONSTRUCTION. (TYP)

PATCH AND REPAIR WALLS AND FINISHES TO MATCH ADJACENT WHERE IMPACTED BY INSTALLATION OR MODIFICATION OF PLUMBING AND/OR ELECTRICAL UTILITIES

THE RECORDED COPY OF THIS DRAWING IS THE PROPERTY OF SGA DESIGN GROUP, INC. IT IS TO BE USED ONLY FOR THE PROJECT AND SITE SPECIFICALLY IDENTIFIED THEREON. IT IS NOT TO BE REPRODUCED, COPIED, OR TRANSMITTED IN ANY FORM OR BY ANY MEANS, ELECTRONIC OR MECHANICAL, WITHOUT THE WRITTEN PERMISSION OF SGA DESIGN GROUP, INC.

FRONT GROCERY PLAN

SHEET: **GA1**

916 STOCKROOM-GR
WALLS
• REPAIR ALL DAMAGED GYPSUM BOARD THAT IS VISIBLE.

CEILING
• OPEN TO STRUCTURE. CLEAN JOISTS, JOIST GIRDERS, DECKING, CONDUIT, SPRINKLER PIPES, AIR GRILLES/DIFFUSERS, AND SECURITY GLOBES

900 GROCERY SALES
WALLS
• GYP BD. PAINT P131 TO CEILING IF EXISTING OR FULL HEIGHT WHERE OPEN TO STRUCTURE. INSTALL PS7 WAINSCOT AND DBS BASE UNO. EXTEND WAINSCOT AND BASE AT EXPOSED WALL TO NEAREST MERCHANDISE RACK. REF 1-A3
• CMU PAINT P131 TO CEILING IF EXISTING OR FULL HEIGHT WHERE OPEN TO STRUCTURE. WHERE BASE IS EXISTING, REPLACE WITH DBS BASE WHEN DAMAGED
• SCOFFITS AND BULKHEADS' PAINT P131 FULL HEIGHT UNO.

FLOOR
• VCT REMOVE EXISTING VCT AND TEXTURED VCT POLISH EC. REFERENCE AT 1. REFERENCE SPECIFICATIONS

CEILING
• OPEN TO STRUCTURE. CLEAN AND PAINT EXPOSED HVAC DUCT WORK AND FLEUMS TO MATCH EXISTING. OPEN TO STRUCTURE. CLEAN JOISTS, JOIST GIRDERS, DECKING, CONDUIT, SPRINKLER PIPES, AIR GRILLES/DIFFUSERS, AND SECURITY GLOBES

COLUMNS
• REF DETAILS GA1, GA3
• PAINT OTHER STRUCTURAL ELEMENTS ADJACENT TO WALLS P131

901 SERVICE DELI, 902 DELI PREP, 903 DELI UTILITY, 904 BAKERY, 905 CAKE DECORATING
WALLS
• FRPS ALL AND ET

FLOOR
• PATCH AND/OR REPAIR DAMAGED FLOORING TO MATCH ADJACENT, INCLUDING EPOXY.
• QUARRY TILE, CERAMIC TILE OR EPOXY BASE REPAIR/REPLACE DAMAGED BASE TO MATCH EXISTING CAULK BASE.
• SANITARY COVE BASE. REPLACE ALL DAMAGED BASE TO MATCH ADJACENT.


CEILING
• LAY-IN REF CEILING ALLOWANCE SCHEDULE ON N1.

BAKERY
• CLEAN AND PAINT DIFFUSERS


909 PRODUCE PREP, 912 MEAT PREP 2
WALLS
• REPAIR DAMAGED WALL FINISHES TO MATCH ADJACENT. REPAIR/REPLACE DAMAGED FRP PANELS TO MATCH EXISTING.
• INSTALL NEW BASE TO MATCH EXISTING ON NEW AND REPLACED FRP PANELS.
• REPAIR DAMAGED WALL TILE

FLOOR
• PATCH AND/OR REPAIR DAMAGED FLOORING TO MATCH ADJACENT, INCLUDING EPOXY.
• QUARRY TILE, CERAMIC TILE OR EPOXY BASE REPAIR/REPLACE DAMAGED BASE TO MATCH EXISTING. CAULK BASE.
• SANITARY COVE BASE. REPLACE ALL DAMAGED BASE TO MATCH ADJACENT.

CEILING (PRODUCE PREP ONLY)
• LAY-IN REF CEILING ALLOWANCE SCHEDULE ON N1.

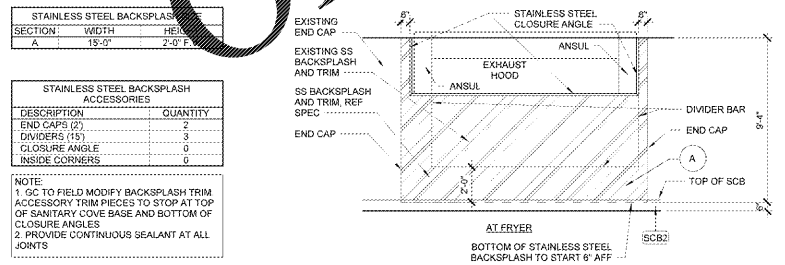

2 BACKSPASH AT FRYER EXHAUST HOOD
1/4" = 1'-0" RM SC: GA1 RM WM: AS

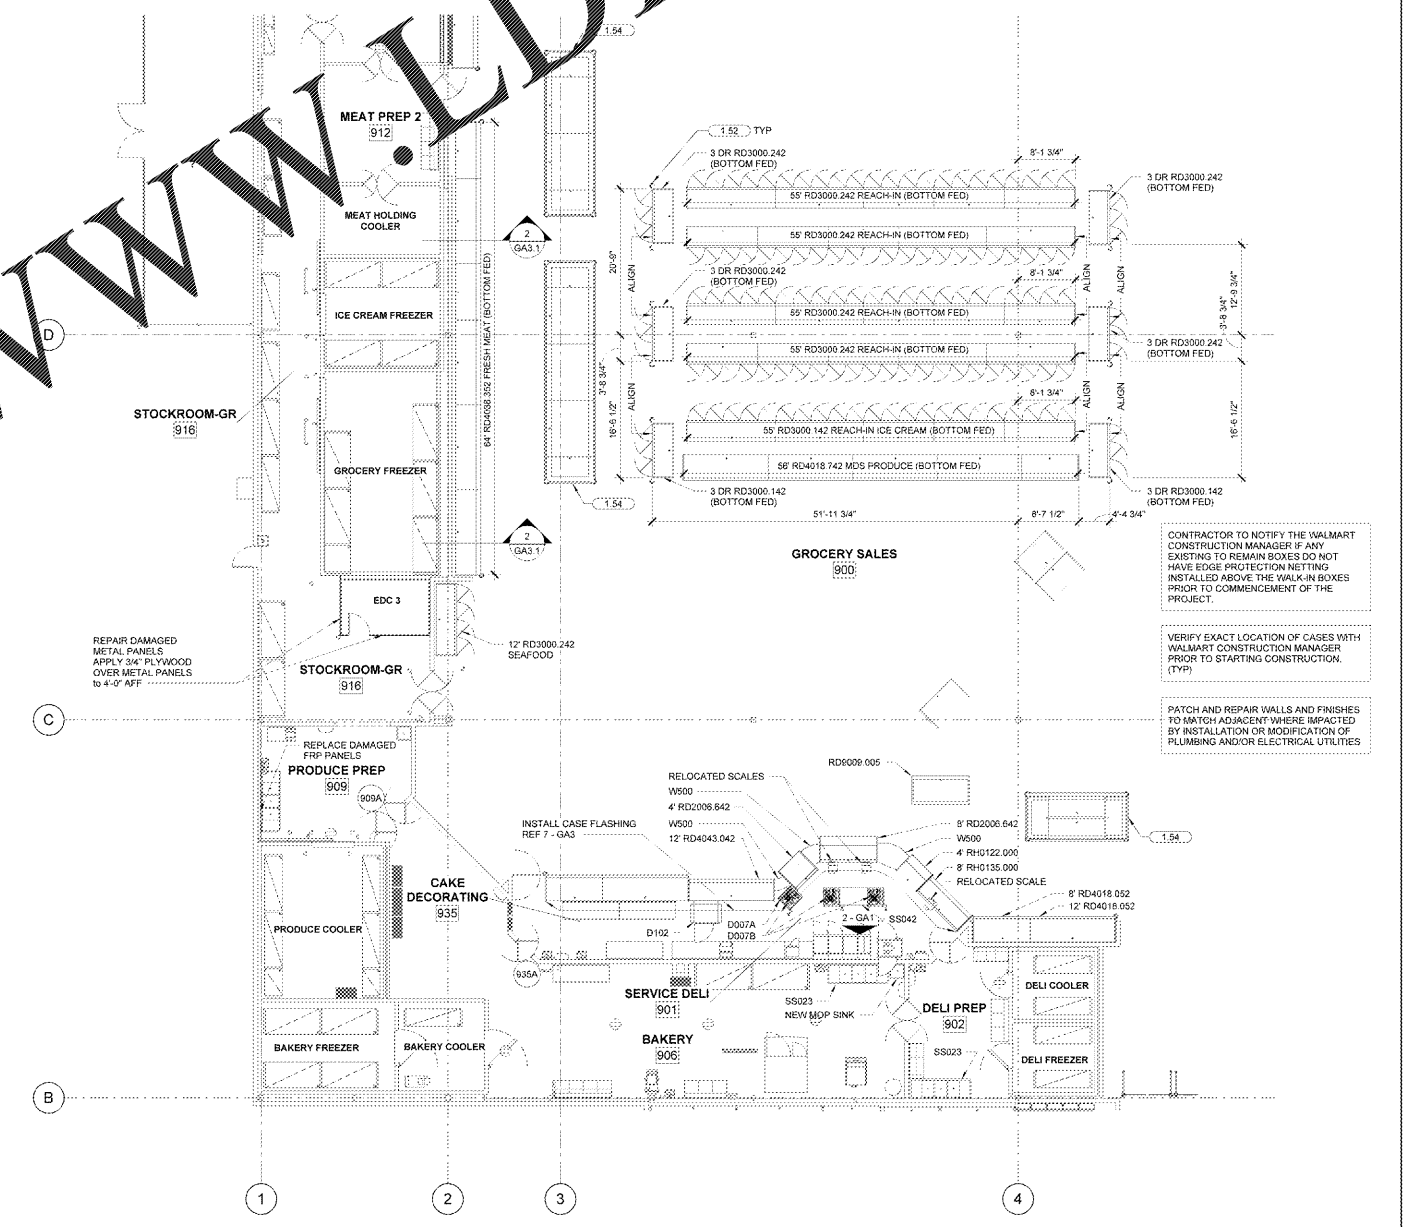

1 FRONT GROCERY FLOOR PLAN
1" = 10'-0"

WWW.LDLine.com

Order Plans @

1/17/2020 10:58:58 AM