


DEMOLITION PLAN

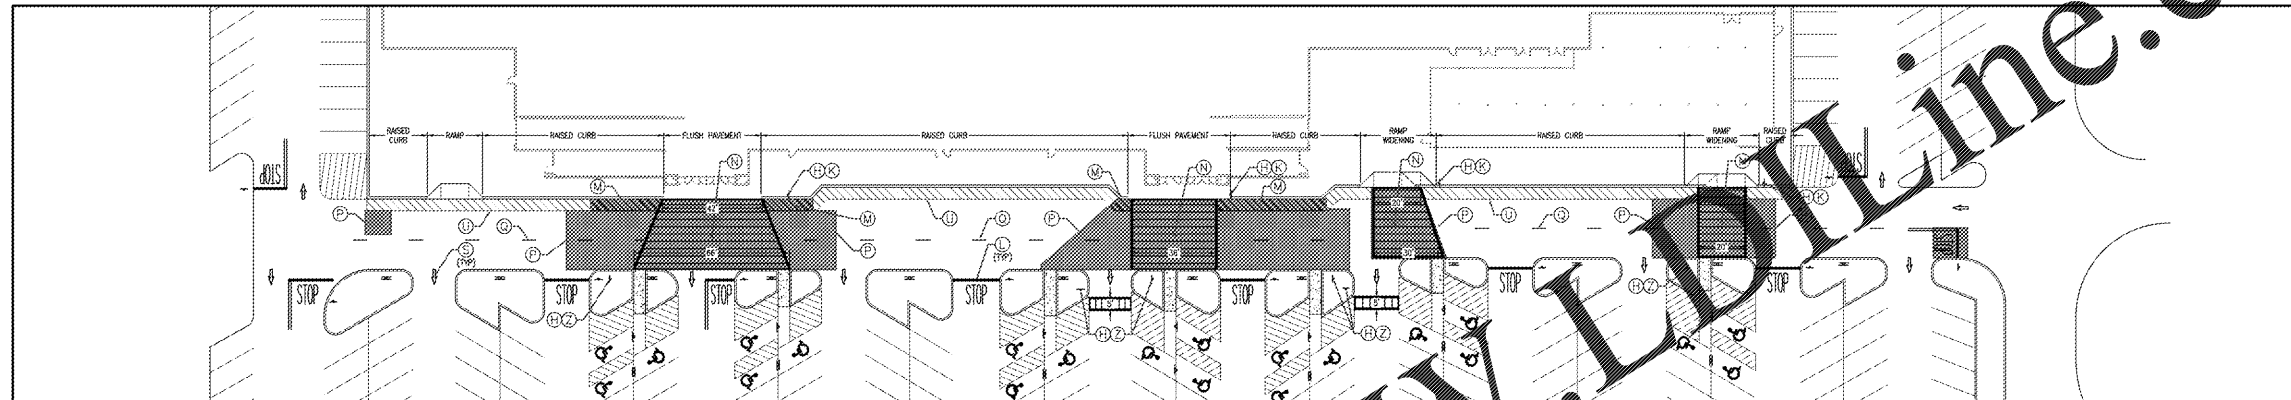



SITE CONSTRUCTION PLAN

NOTES TO CONTRACTOR:

1. REFERENCE SITE CONSTRUCTION PLAN FOR SITE SPECIFIC DIMENSIONS OF CROSSWALK STRIPING AND LOCATION OF SIGNAGE.
2. PROVIDE A COMPREHENSIVE CONSTRUCTION PHASING PLAN FOR THIS WORK TO THE STORE MANAGER 7 DAYS PRIOR TO STARTING ANY WORK. THIS TO PROVIDE FOR DATES, TIMES AND DURATION OF LANE CLOSURES, TEMPORARY VEHICLE AND PEDESTRIAN TRAFFIC CONTROL.
3. ALL EXISTING STRIPING AND PAVEMENT MARKINGS OR TEXT ALONG THE BFR (BUILDING FRONTAGE ROAD) SHALL BE REMOVED WHERE SHOWN TO BE REMOVED. APPLY SEAL COAT TO THE COMPLETE EXTENT THAT THE STRIPING OR TEXT HAS BEEN REMOVED (DO NOT APPLY SEAL COAT OVER CONCRETE). INSTALL NEW STRIPING AND SIGNAGE AS SHOWN ON THE SITE CONSTRUCTION PLAN.
4. ALL SIGNS LOCATED ON THE BUILDING SIDE OF THE BFR SHALL BE INSTALLED ON A SINGLE POST WITH BOLLARDS.

STOP SIGNS AND MARKING PLAN LEGEND

- (A) EXISTING PEDESTRIAN CROSSING SIGN TO BE REMOVED.
- (B) EXISTING STOP SIGN TO BE REMOVED.
- (C) EXISTING SIGN POST TO BE REMOVED.
- (D) EXISTING SIGN POST TO REMAIN.
- (E) EXISTING CROSSWALK STRIPING TO BE REMOVED.
- (F) EXISTING FIELD PAVEMENT MARKINGS TO BE REMOVED.
- (G) EXISTING CENTERLINE STRIPING TO REMAIN.
- (H) NEW "STOP HERE FOR PEDESTRIANS" SIGN.
- (I) NEW 80"x30" STOP SIGN.
- (J) NEW SIGN MOUNTING AND BASE WITH BOLLARD.
- (K) NEW STOP TEXT AND STOP BAR.
- (L) 4" WIDE PAINTED YELLOW STRIPES AT 45° @ 2'-0" O.C.
- (M) NEW CROSSWALK MARKINGS: 4" WIDE PAINTED WHITE STRIPING PARALLEL TO DIRECTION OF TRAFFIC AT 2'-0" O.C. AND 1/2" OF WHITE STROBE PERPENDICULAR ON BOTH ENDS UNLESS NOTED OTHERWISE. SEE SITE PLAN FOR DIMENSIONS. EXISTING CROSSWALK SHALL BE RE-STRIPED.
- (N) STRIPS OF SEAL COAT. APPLY SEAL COAT OVER EXISTING CROSSWALK STRIPING, AREA UNDER EXISTING STRIPING WALL, BRACKED AND EXISTING NEW STRIPING AND PAVEMENT MARKINGS SHALL BE APPLIED. APPLY NEW CROSSWALK STRIPING AND PAVEMENT MARKINGS OVER SEAL COAT.
- (O) 4" WIDE PAINTED YELLOW STRIPES - 6' LONG WITH 12" GAPS.
- (P) EXISTING STOP BAR AND STOP TEXT PAVEMENT MARKING TO BE REMOVED.
- (Q) NEW UPRA ARROW PAVEMENT MARKING.
- (R) EXISTING ARROW PAVEMENT MARKINGS TO BE REMOVED.
- (S) 4" WIDE DOUBLE SOLID YELLOW STRIPES.
- (T) EXISTING STOP SIGN TO REMAIN.
- (U) EXISTING STOP SIGN TO BE REMOVED.
- (V) EXISTING BOLLARD AND SIGN POST TO BE REPAIRED.
- (W) NEW SIGN MOUNTING AND BASE WITH BRACKED ARROW POST.
- (X) NEW 80"x30" STOP SIGN.
- (Y) EXISTING SIGN PAVEMENT MARKINGS TO BE REMOVED PRIOR TO INSTALL CURRENT DETAILS.

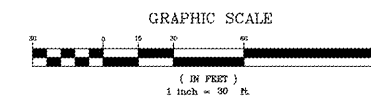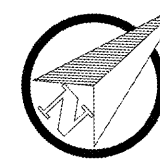

Order Plans @ WWW.LDLine.com

REVISIONS	BY

Bowman CONSULTING
 950 NORTH POINT PKWY, SUITE 200
 ALPHARETTA, GA 30005
 678-374-6687
 KBURKE@BOWMANCONSULTING.COM



SUPERCENTER, #634
 CAMDEN, KERSHAW, SOUTH CAROLINA
 WAL-MART STORES, INC.
 2240 WEST DEKALB STREET
 CAMDEN, SOUTH CAROLINA, 29020



DRAWN	SEN
CHECKED	VDP
DATE	12/18/19
SCALE	1" = 30'
JOB No.	010538-01-122
SHEET	5/1

SECP-1

DEMOLITION AND SITE CONSTRUCTION PLAN