



2019 Jericho Design Group, LLC. These drawings are protected by the copyright laws of the United States. These drawings or any part thereof may not be used for any purpose or reproduced in any form or by any means without the written consent of Doug Shaw.


12/19/2019 1:41:32 PM  
C:\Users\djpende\Documents\2019 - CENTRAL - RMA PRESS BOX\_dpende.rvt

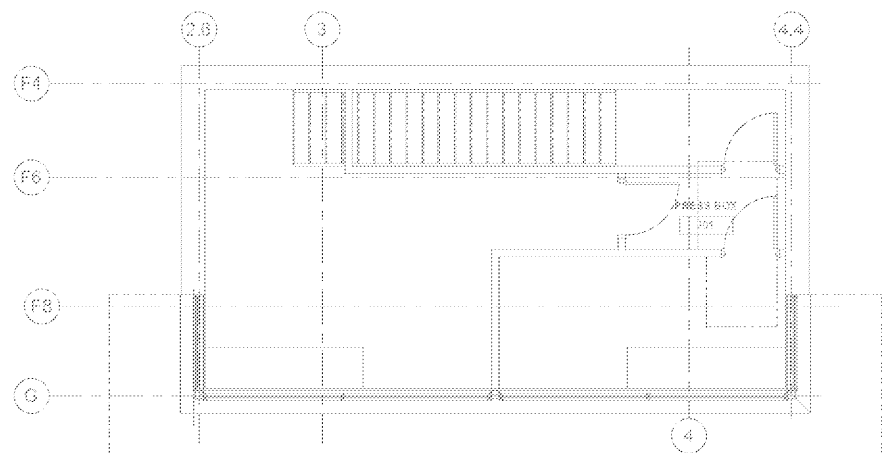


3 LEVEL 300 FLOOR PLAN - SANITARY & VENT  
1/4" = 1'-0"

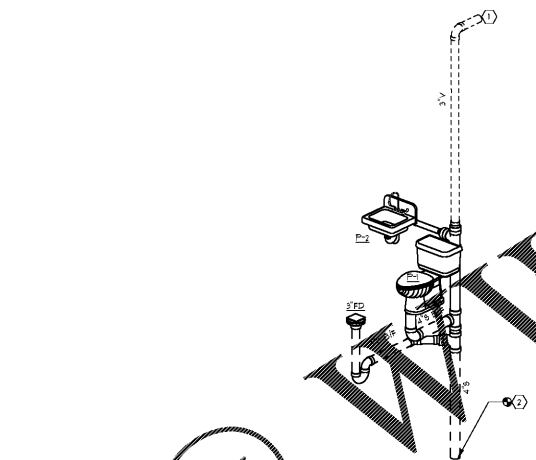

ISOMETRIC VIEW - SANITARY & VENT

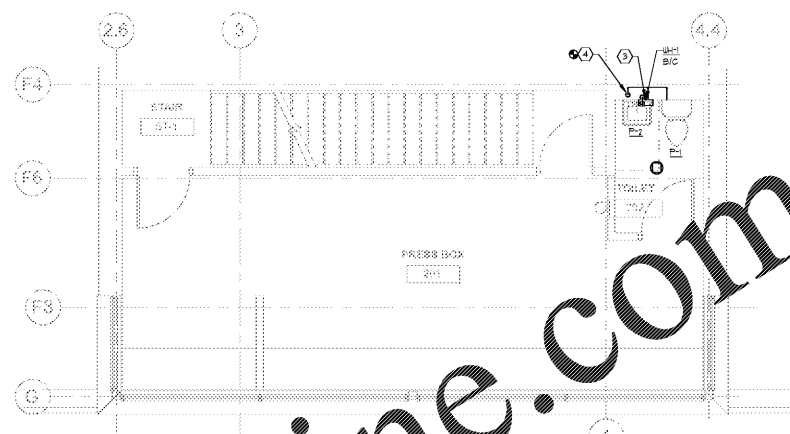

1 LEVEL 200 FLOOR PLAN - DOMESTIC WATER  
1/4" = 1'-0"

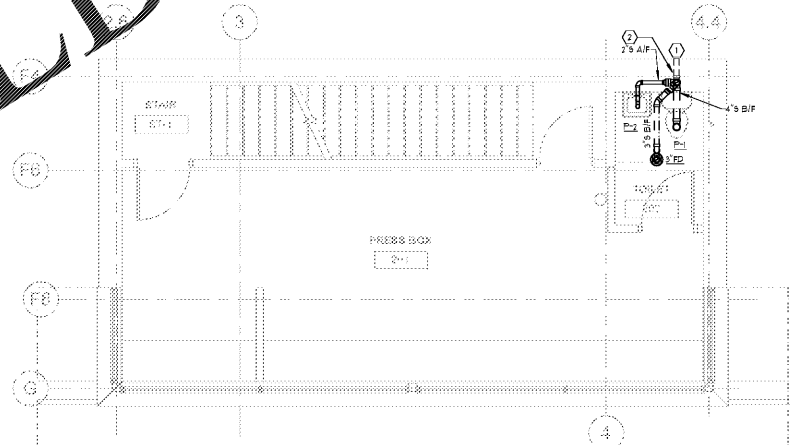


2 LEVEL 200 FLOOR PLAN - SANITARY & VENT  
1/4" = 1'-0"

**GENERAL NOTES:**  
- DETAILS ARE APPLICABLE EVEN IF THEY ARE NOT DIRECTLY REFERENCED.

**KEY NOTES:**

- 1) 3" V THRU WALL PROVIDE WALL CAP WITH BIRDSCREEN
- 2) 4" S IN EXISTING BELOW CONTRACTOR TO LOCATE 4" S ABOVE CEILING OF LEVEL 100
- 3) 1/2" CW TO WALL AND ROUTE UP TO EX
- 4) CONNECT 1/2" CW AIC OF LEVEL 100 TO NEAREST EXISTING MAN WITH PIPE SIZE 1" OR GREATER

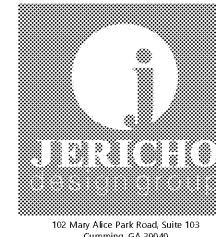

Order Plans @ www.LDILINE.com

**PRESS BOX EXPANSION**

RIVERSIDE MILITARY ACADEMY

2001 RIVERSIDE DR  
GAINESVILLE, GA 30601

**PRINT RECORD**

No.	DATE	DESCRIPTION
1	12/20/2019	BID & PERMIT SET

Drawn By: KO  
Checked By: KB  
Date: 12/20/2019  
Job No.: 19046

Sheet Title:  
**FLOOR PLAN - PLUMBING**

Sheet No.:  
**P-2.0**

RELEASED FOR CONSTRUCTION